



Site Location Plan  
1:1250 @ A3

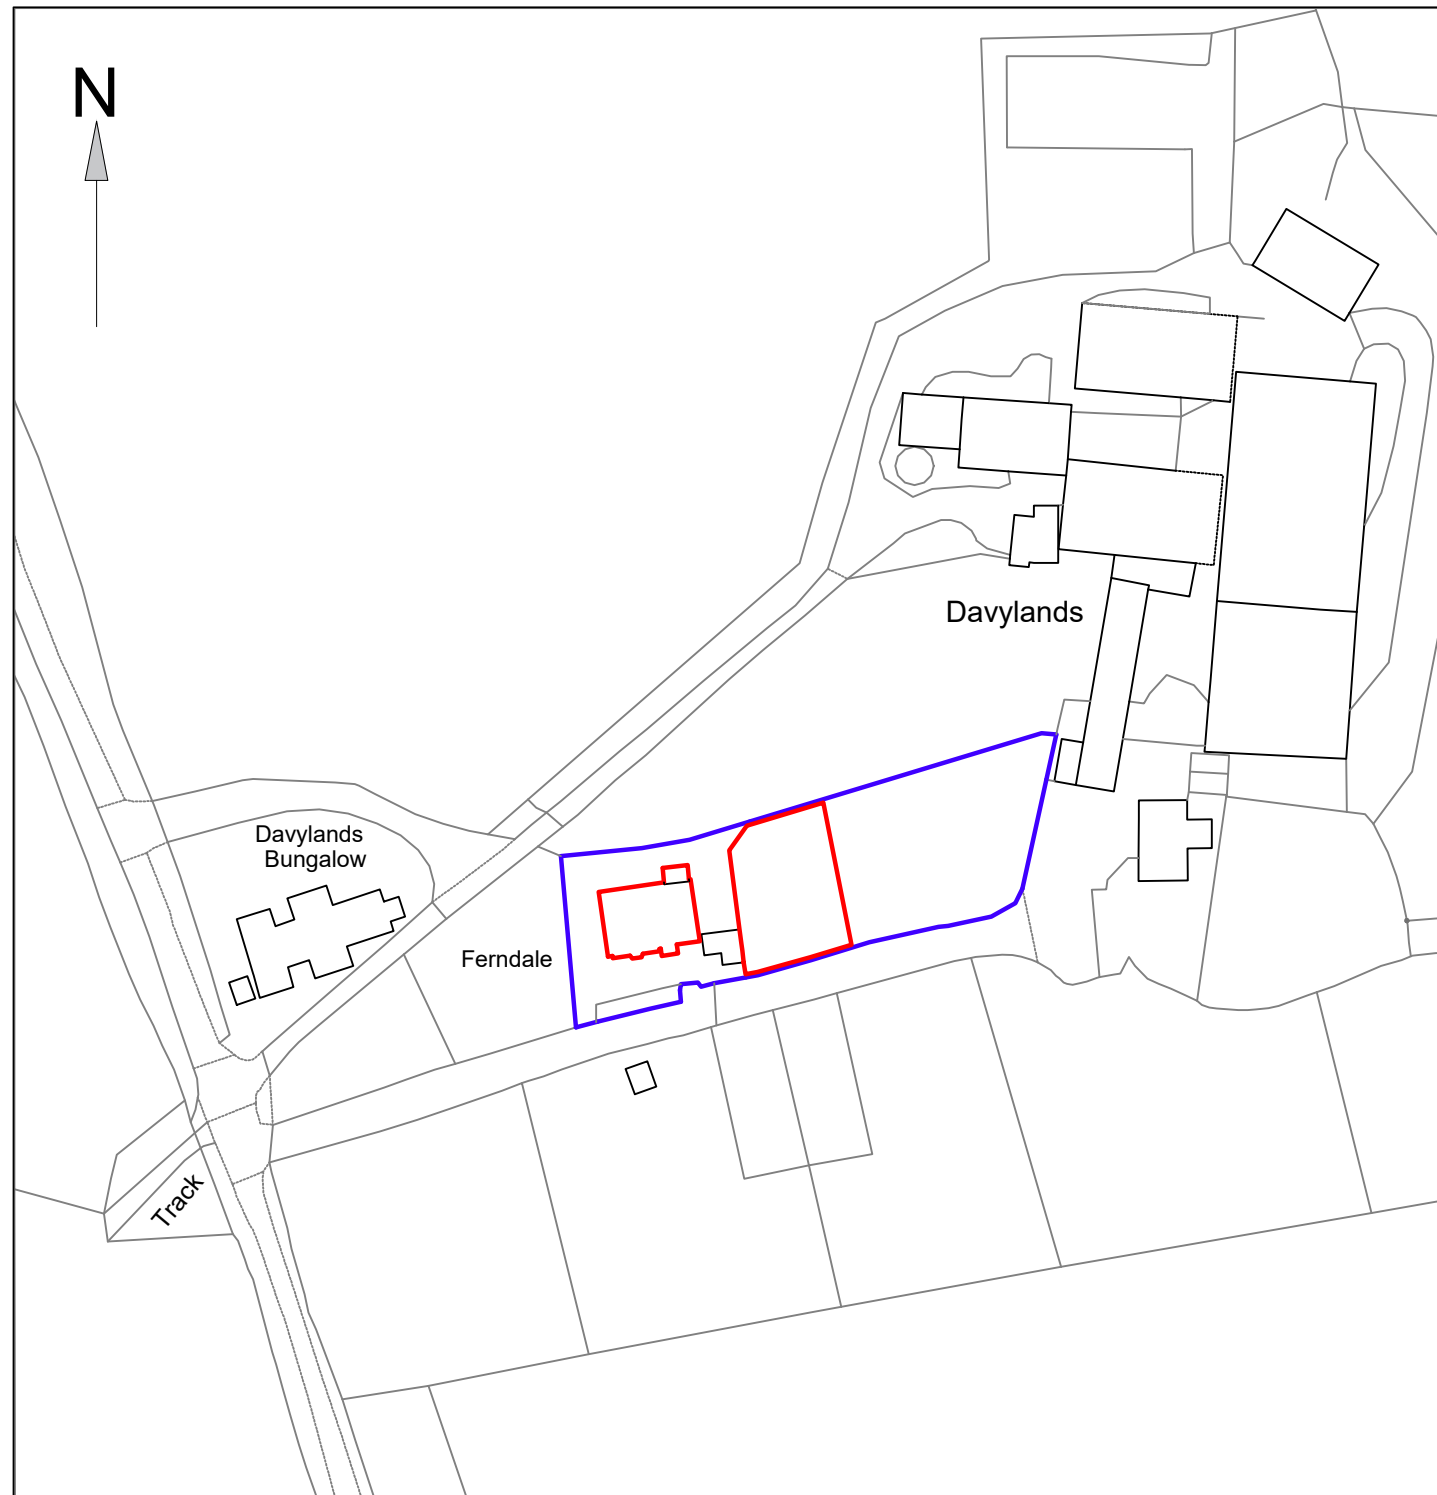

Block Plan  
1:500 @ A3

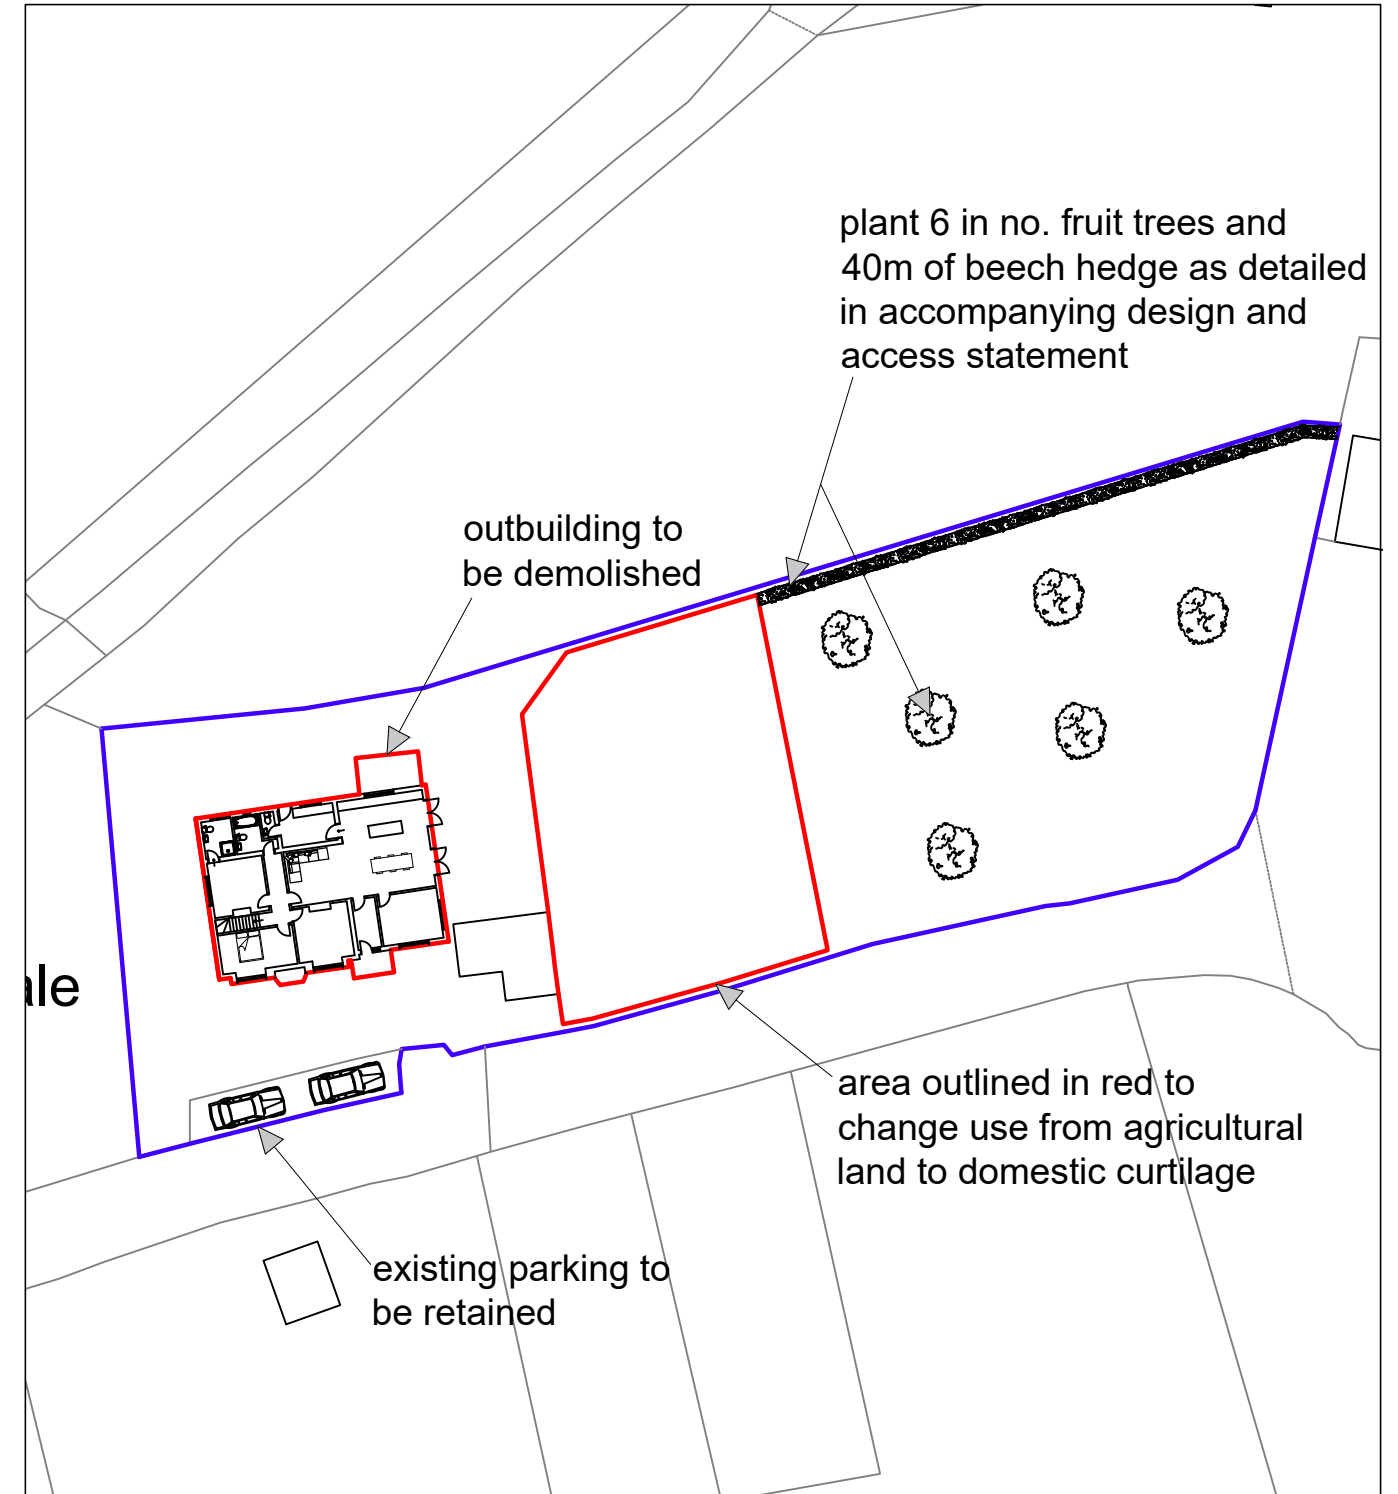

General Notes

All measurements are to be verified on site and checked against all physical boundaries.

RT Designs

Russets  
Tedburn St Mary  
Nr Exeter  
EX6 6AZ



Project Name and Address

Ferndale  
Hittisleigh  
Exeter  
EX6 6LL

Project Reference

PSCP/310122  
Drawing No.  
A01.01  
Date  
12/04/22  
Scale  
Various

Drawing Name

Location &  
Block Plan