



Site

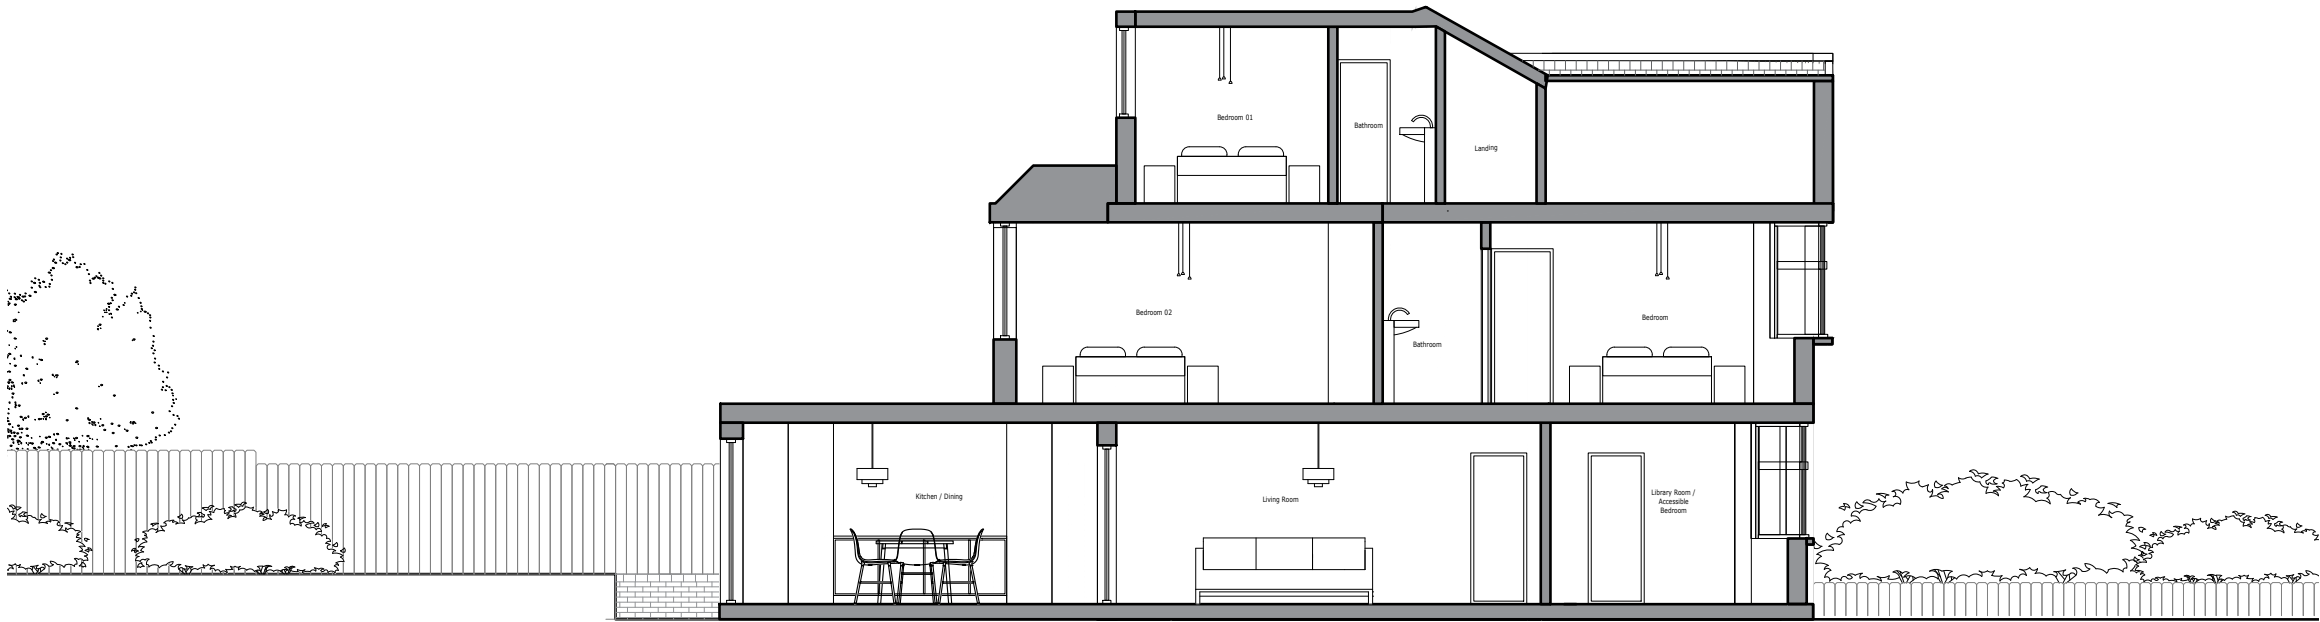

Proposed Section AA  
Scale 1:100

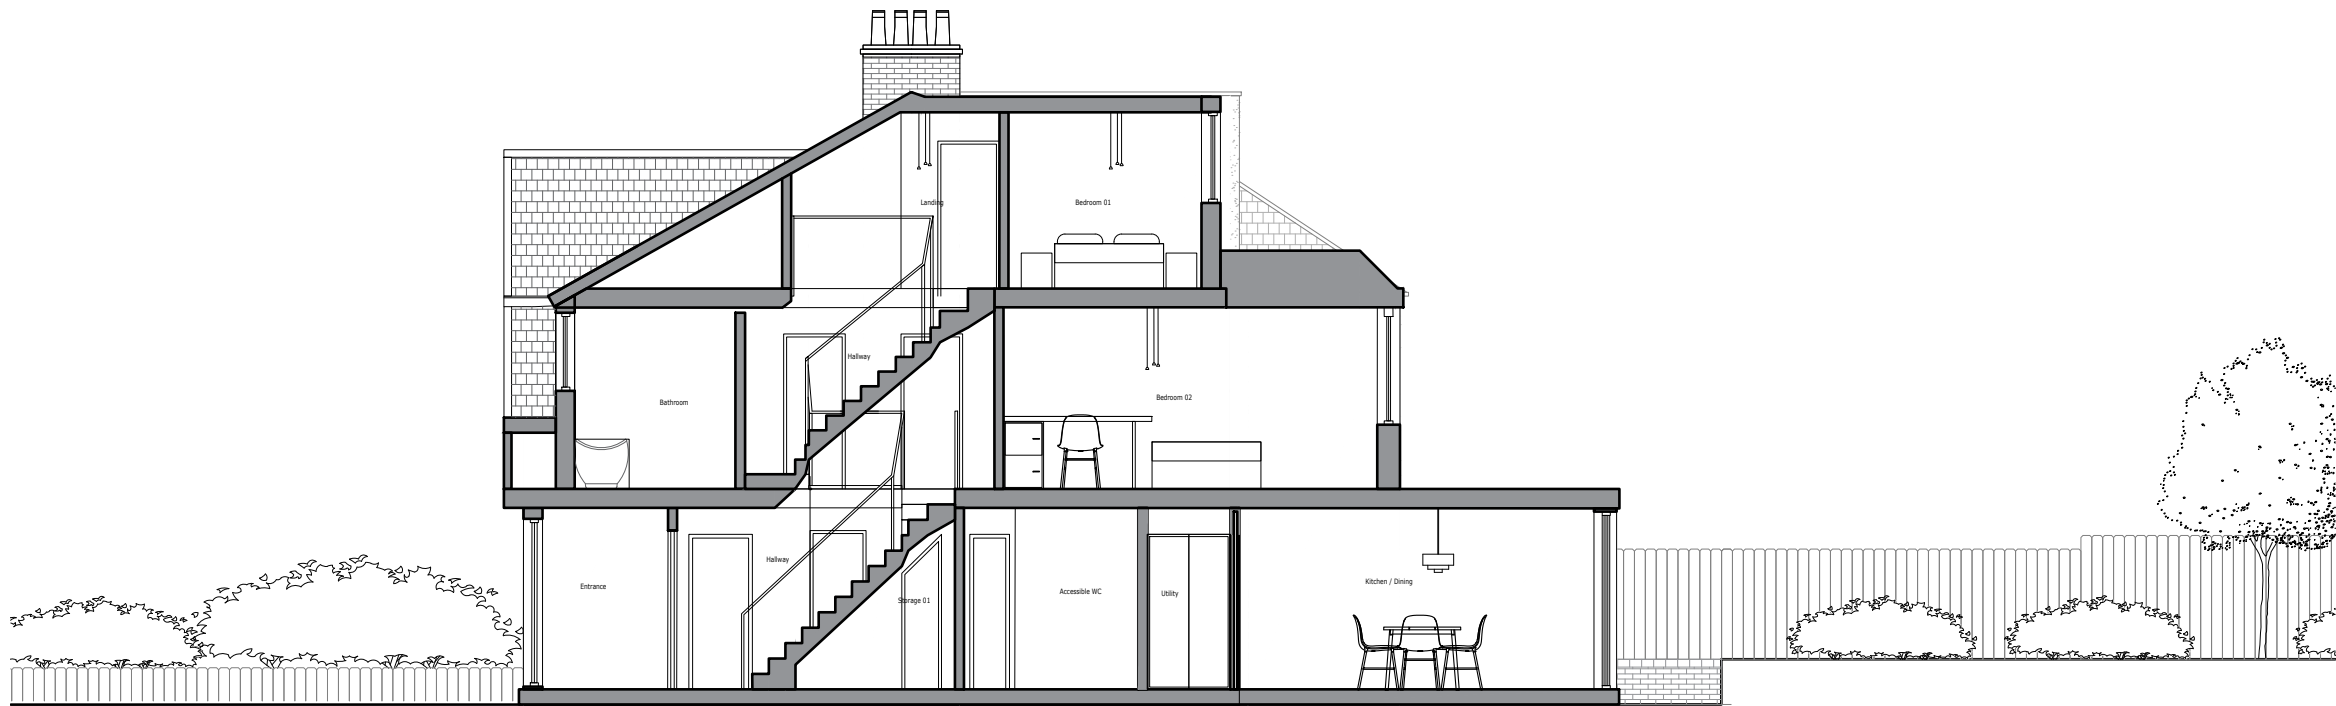

Proposed Section BB  
Scale 1:100



20.04.2022 Issued for Planning

SQUARE +  
ARCHITECTS

Squareplus Architects Ltd  
115 Coventry Road, Bethnal Green  
London, UK , E2 6GG  
studio@squareplus.co.uk  
www.squareplus.co.uk

Client Akorede Huthman

Project 2 Bedford Road  
Greater London  
NW7 4LU  
London

Drawing Title General Arrangement Sections Proposed  
Proposed Site Sections AA- BB

Status Planning Scale 1:100@A3

Drawing Number SP2135\_GS\_02