

Site

20.04.2022 Issued for Planning

SQUARE +  
ARCHITECTS

Squareplus Architects Ltd  
115 Coventry Road, Bethnal Green  
London, UK , E2 6GG  
  
studio@squareplus.co.uk  
www.squareplus.co.uk


Client  
  
Akorede Huthman

Project  
  
2 Bedford Road  
Greater London  
NW7 4LU  
London

Drawing Title  
  
General Arrangement Plans Existing  
Location Plan

Status	Planning	Scale	1:1250@A3
--------	----------	-------	-----------

Drawing Number	SP2135_GAEX-LP_01
----------------	-------------------

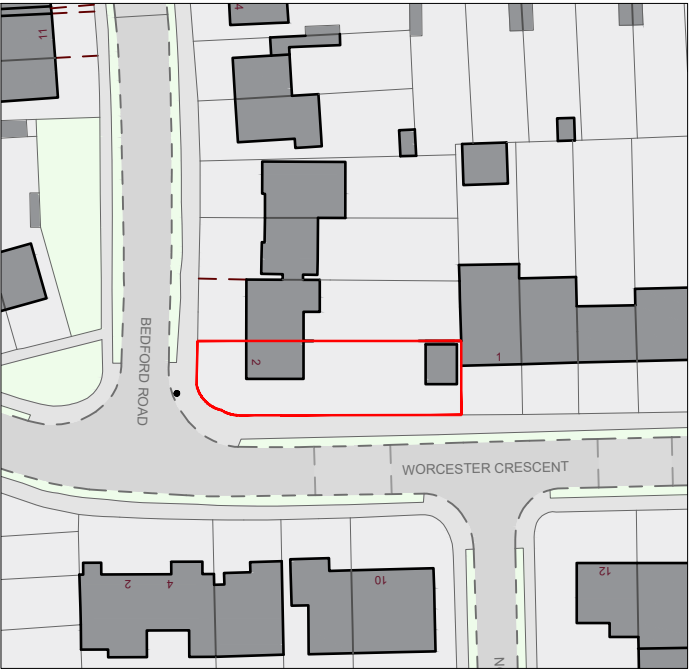

Location Plan  
Scale 1:1250

