


- - - - - Site Boundary
- - - - - Building Boundary
- - - - - Break Line

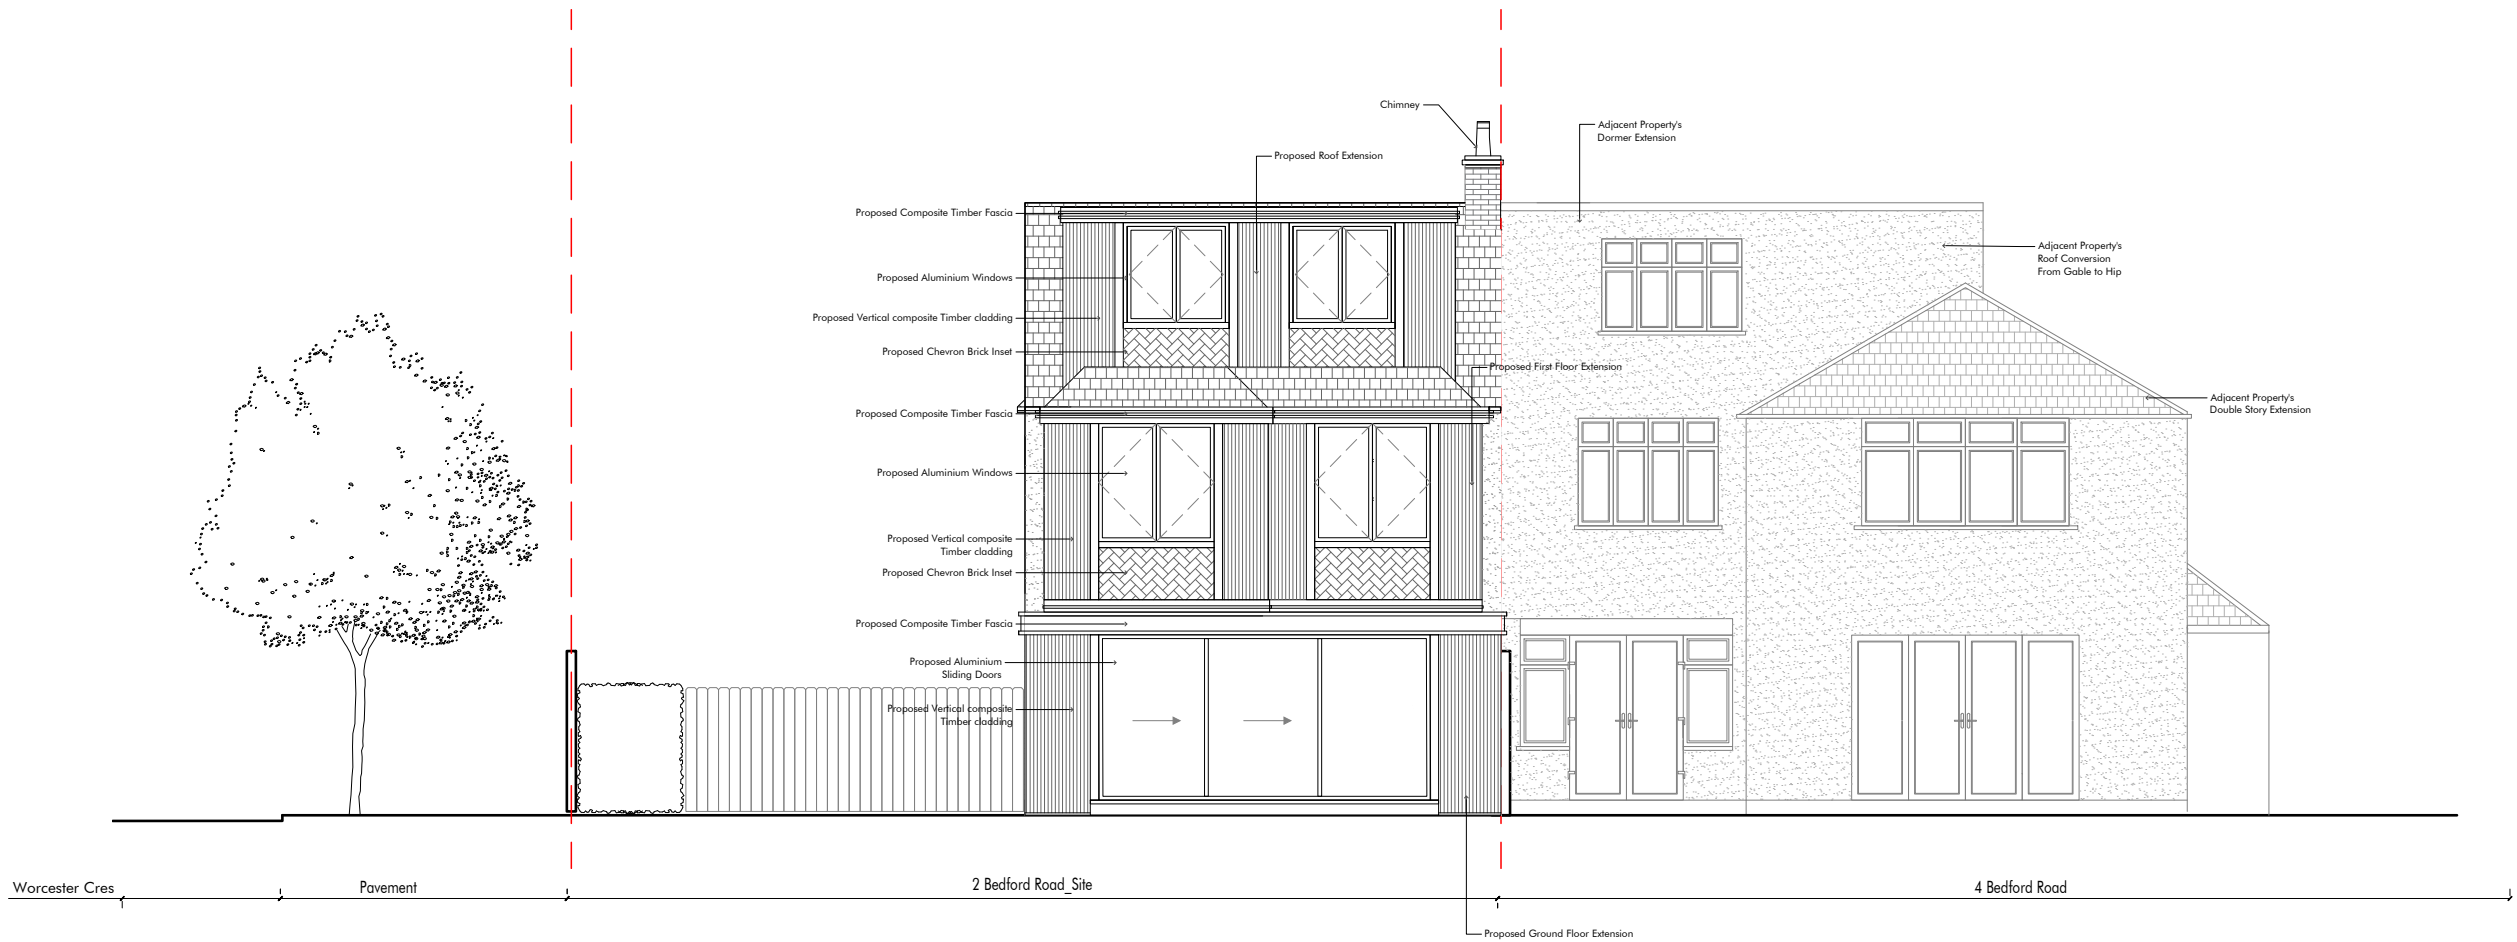

20.04.2022 Issued for Planning

**SQUARE +**  
ARCHITECTS

Squareplus Architects Ltd  
115 Coventry Road, Bethnal Green  
London, UK , E2 6GG

studio@squareplus.co.uk  
www.squareplus.co.uk

Client  
Akorede Huthman

Project  
2 Bedford Road  
Greater London  
NW7 4LU  
London

Drawing Title  
General Arrangement Sections Proposed  
Proposed Elevation/ Section EE- East

Status	Planning	Scale	1:100@A3
--------	----------	-------	----------

Drawing Number	SP2135_GS_03
----------------	--------------

