


Existing Building Plans GF
Scale 1:100

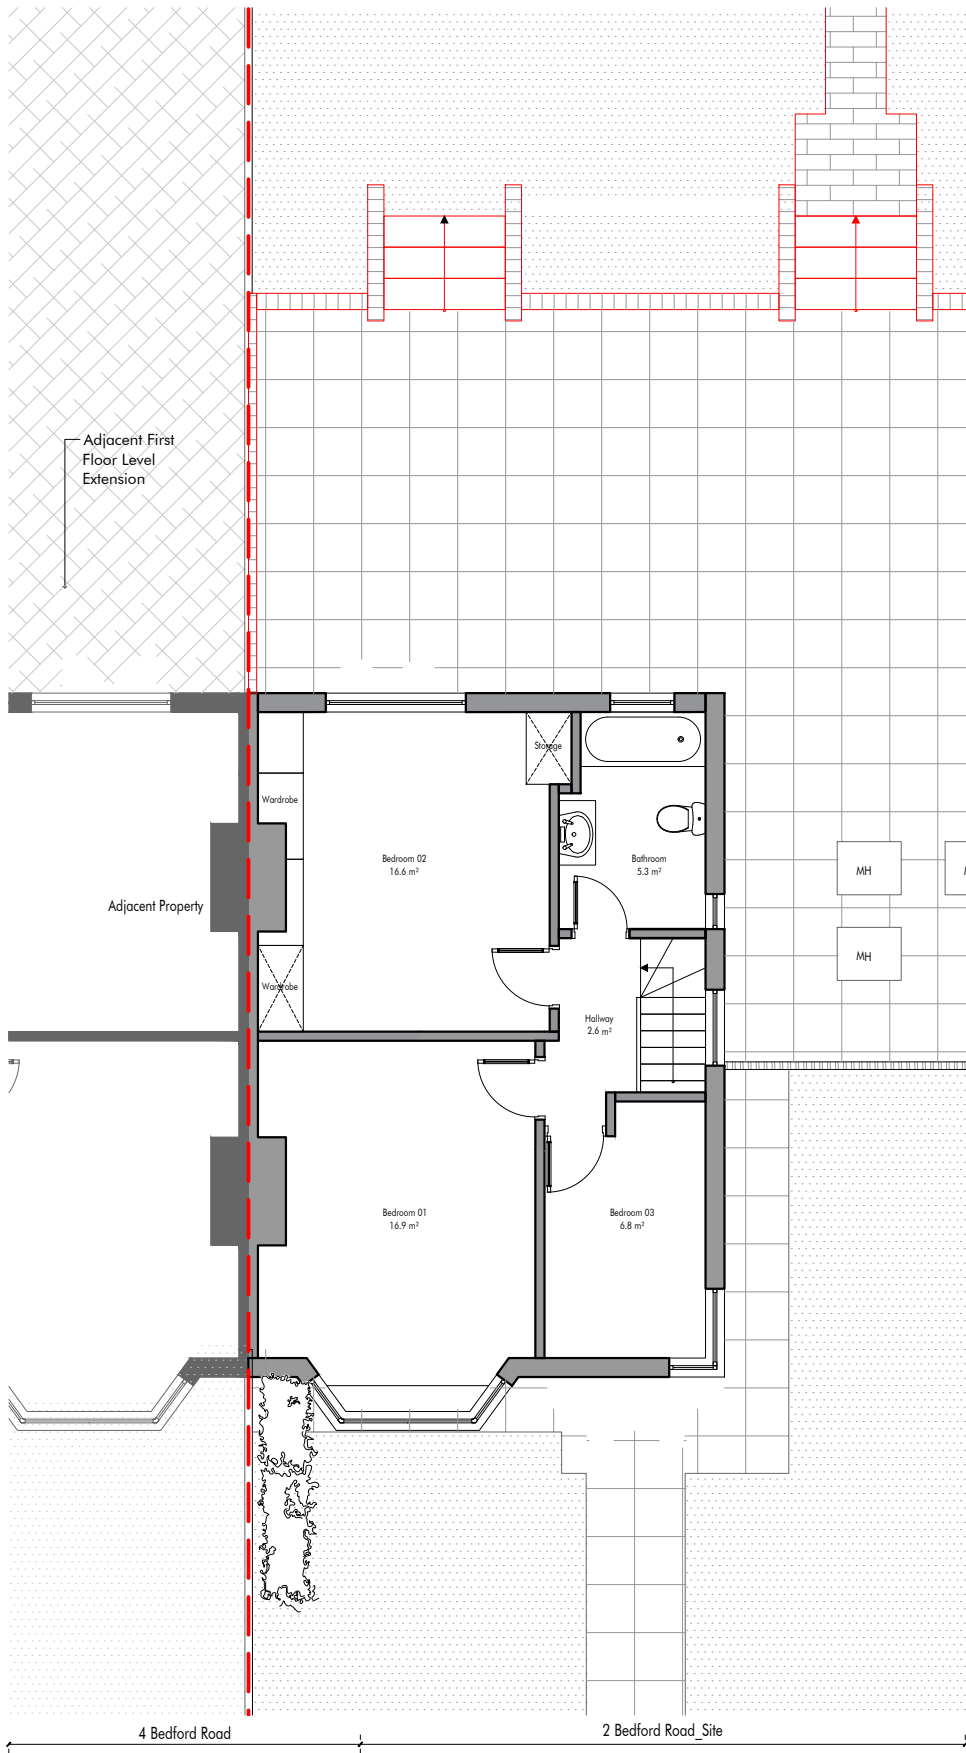

Existing Building Plans 1F
Scale 1:100

All information within this drawing are copyright of Squareplus Architects Ltd. and it is not to be reproduced without permission. No Implied licence exists. This drawing not to be used for land transfer or valuation purposes. Do not scale from this drawing. All dimensions and levels are to be checked on site by contractor. Issued for purposes indicated only. Drawing errors and omissions to be reported to architect or project manager immediately

----- Site
----- Demolition

20.04.2022 Issued for Planning

SQUARE +
ARCHITECTS

Squareplus Architects Ltd
115 Coventry Road, Bethnal Green
London, UK , E2 6GG
studio@squareplus.co.uk
www.squareplus.co.uk

Client Akorede Huthman

Project 2 Bedford Road
Greater London
NW7 4LU
London

Drawing Title General Arrangement Plans Existing
Existing Building Plans GF/ 1F

Status Planning Scale 1:100@A3

Drawing Number SP2135_GAEX_01

