


- - - - - Site Boundary
- - - - - Building Boundary
- - - - - Break Line

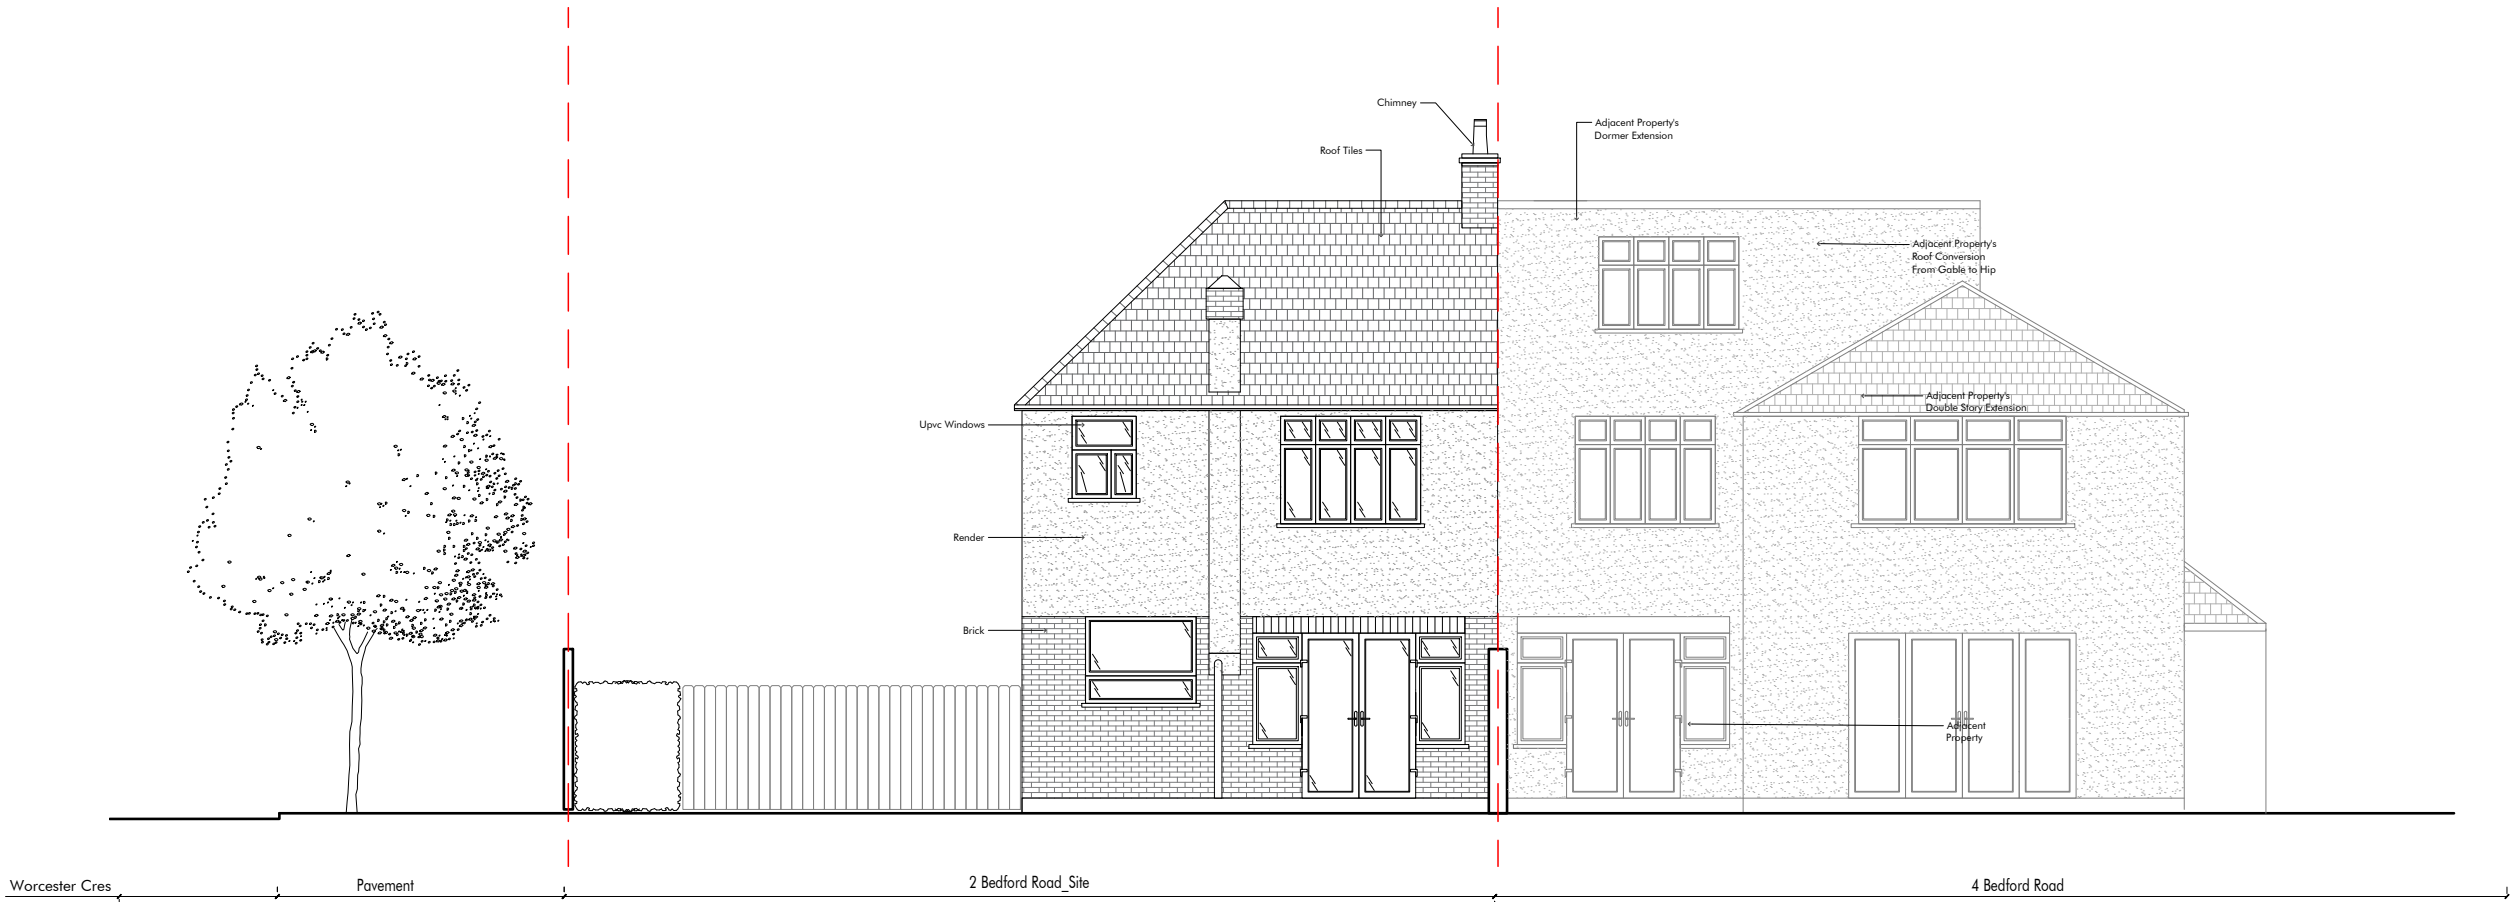

20.04.2022 Issued for Planning

Existing Building Elevation/ Section EE
Scale 1:100

SQUARE +
ARCHITECTS

Squareplus Architects Ltd
115 Coventry Road, Bethnal Green
London, UK , E2 6GG
studio@squareplus.co.uk
www.squareplus.co.uk

Client Akorede Huthman

Project 2 Bedford Road
Greater London
NW7 4LU
London

Drawing Title General Arrangement Sections Existing
Existing Elevation/ Section EE- East

Status Planning Scale 1:100@A3

Drawing Number SP2135_GSEX_03

