



Site

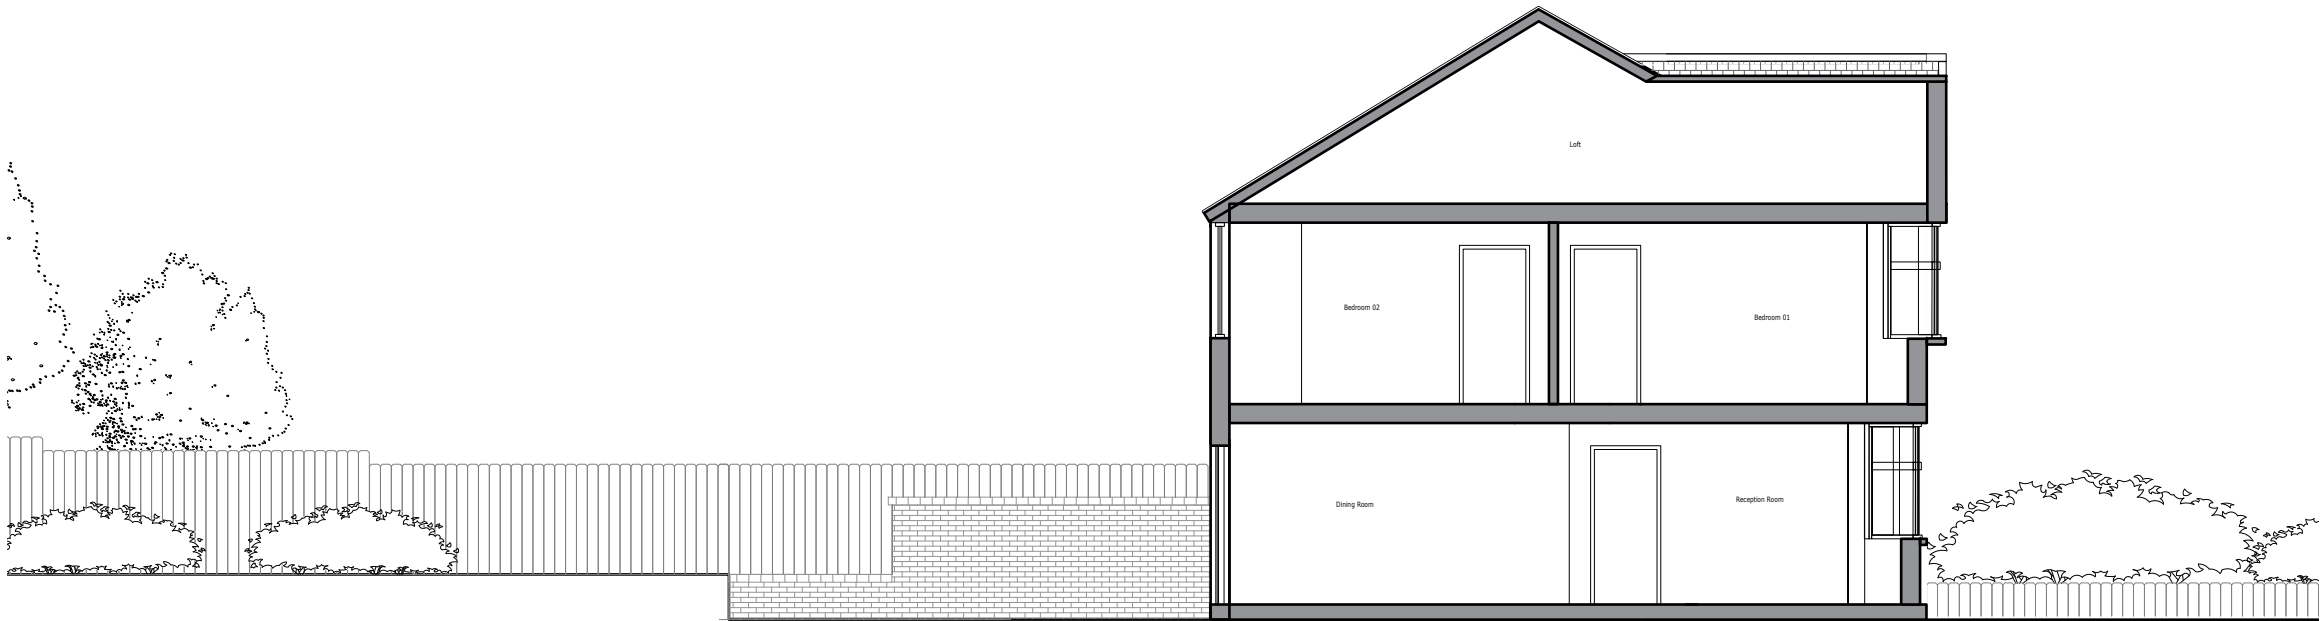

Existing Section AA
Scale 1:100

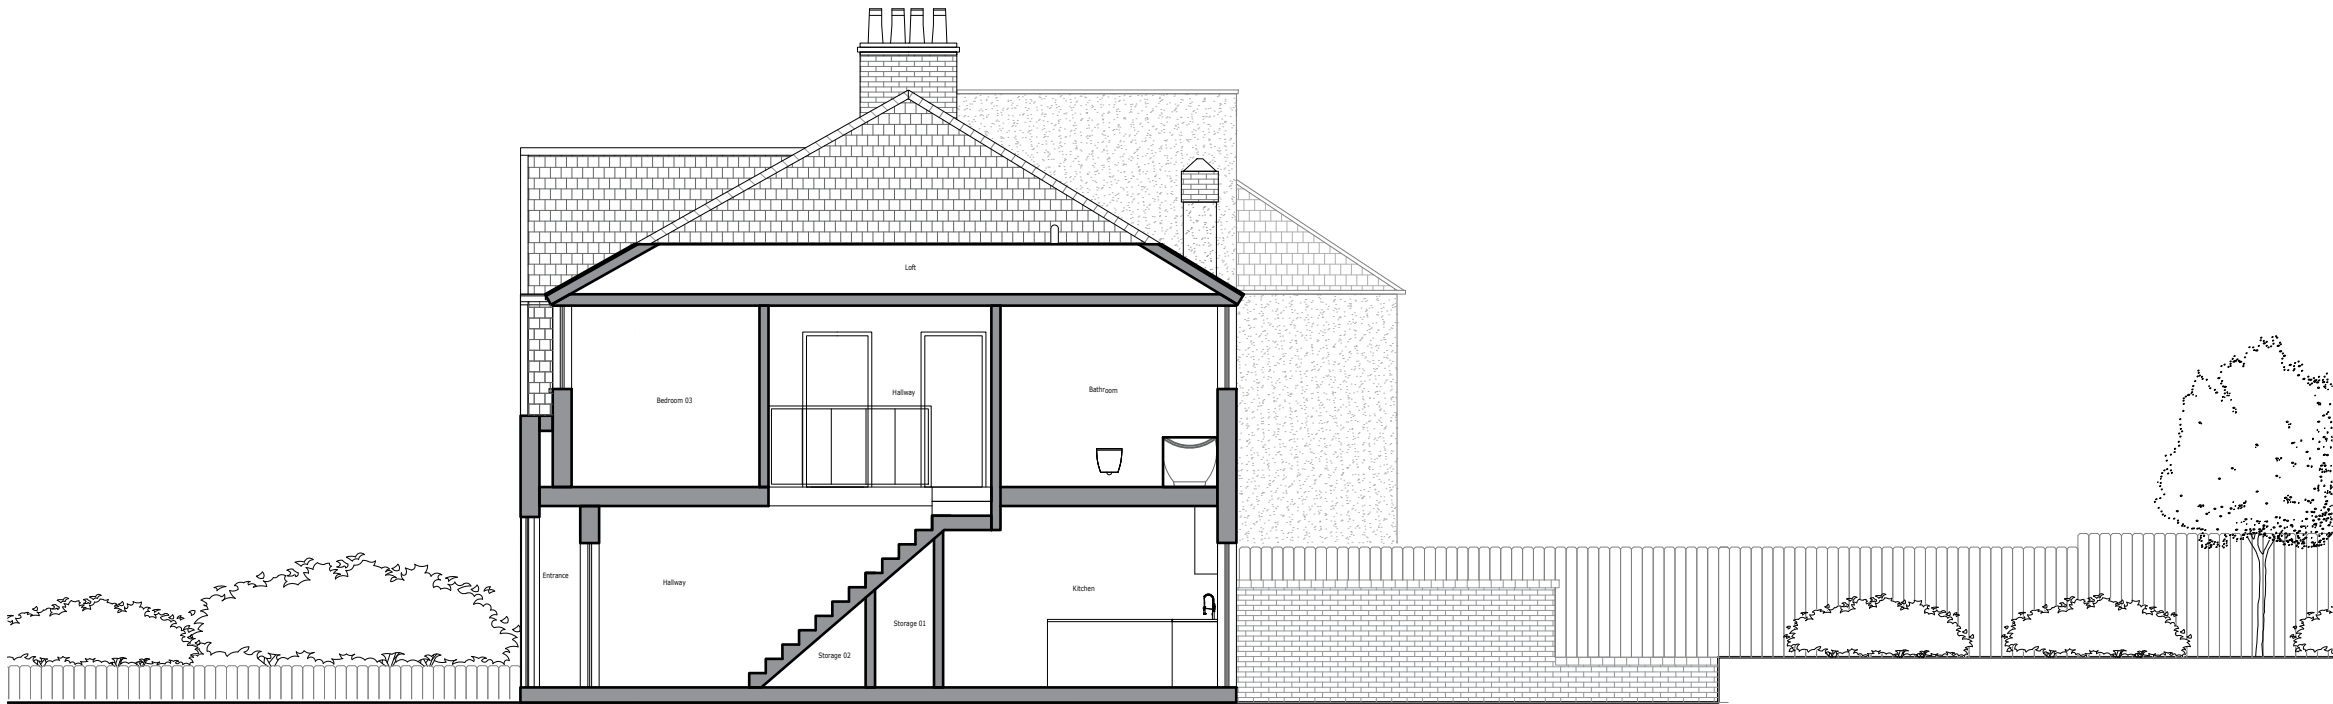

Existing Section BB
Scale 1:100



20.04.2022 Issued for Planning

SQUARE +
ARCHITECTS

Squareplus Architects Ltd
115 Coventry Road, Bethnal Green
London, UK , E2 6GG
studio@squareplus.co.uk
www.squareplus.co.uk

Client Akorede Huthman

Project 2 Bedford Road
Greater London
NW7 4LU
London

Drawing Title General Arrangement Sections Existing
Existing Site Sections AA- BB

Status Planning Scale 1:100@A3

Drawing Number SP2135_GSEX_02