


Proposed Building Plan GF
Scale 1:100

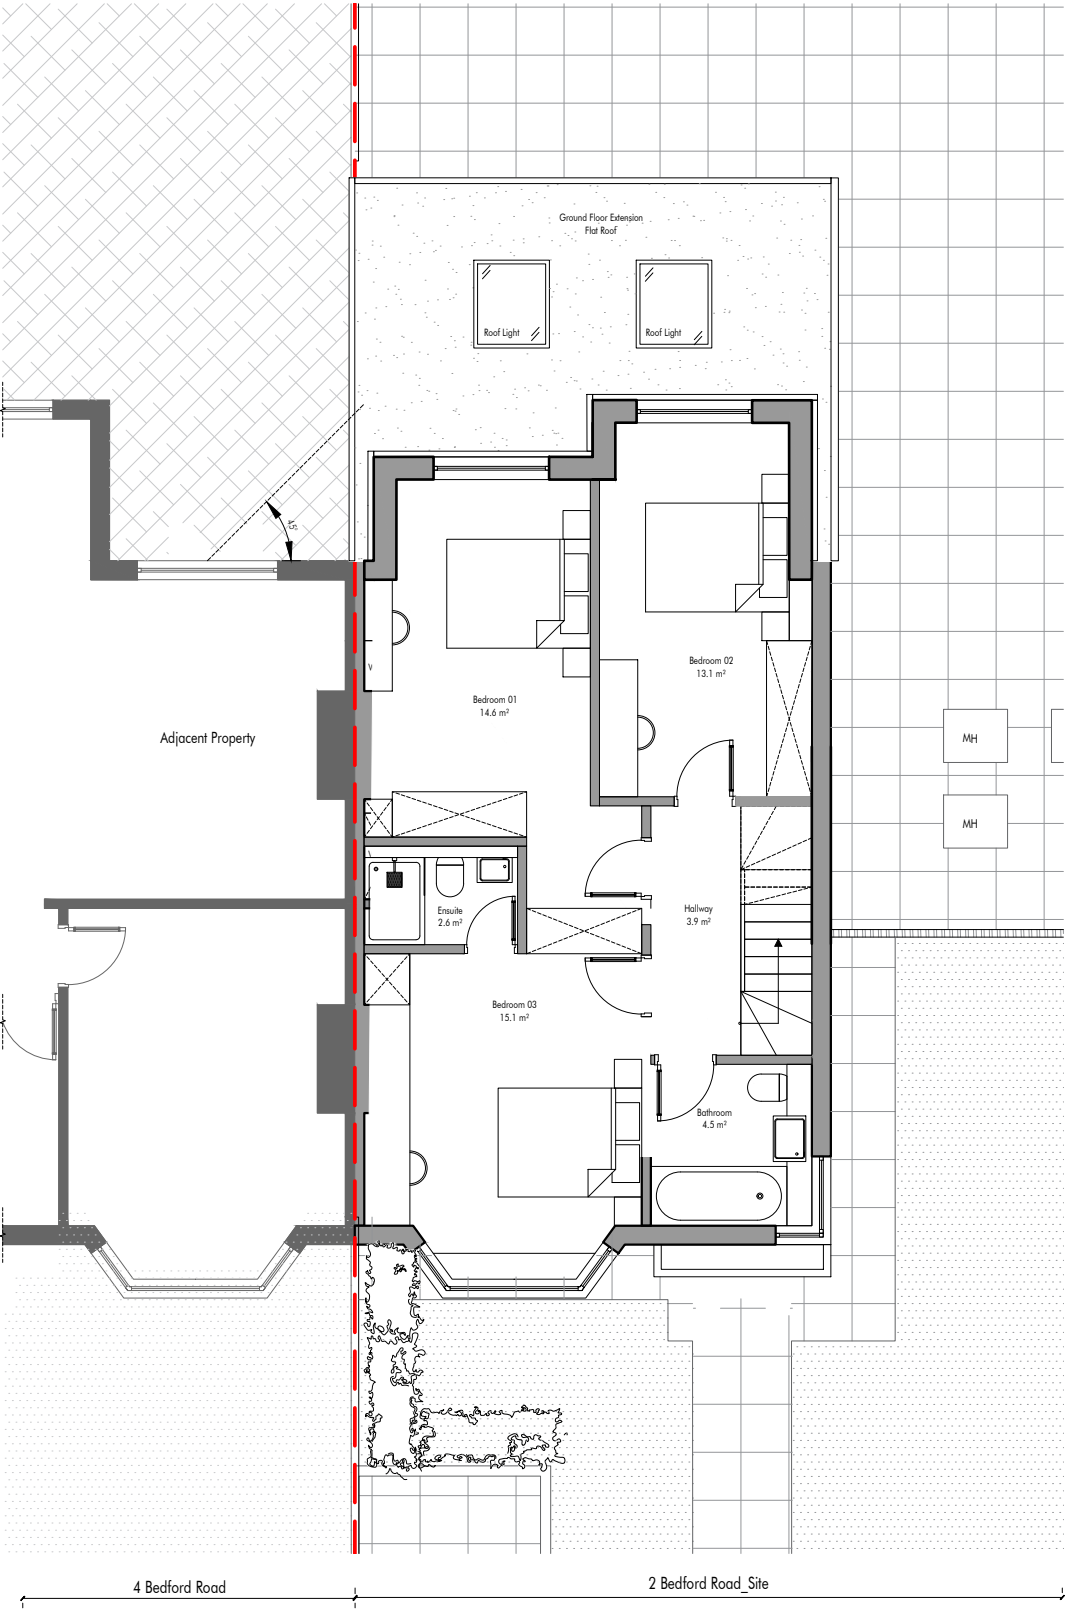

Proposed Building Plan 1F
Scale 1:100

----- Site

20.04.2022 Issued for Planning

SQUARE +
ARCHITECTS

Squareplus Architects Ltd
115 Coventry Road, Bethnal Green
London, UK , E2 6GG

studio@squareplus.co.uk
www.squareplus.co.uk

Client Akorede Huthman

Project 2 Bedford Road
Greater London
NW7 4LU
London

Drawing Title General Arrangement Plans Proposed
Proposed Building Plans GF/ 1F

Status Planning Scale 1:100@A3

Drawing Number SP2135_GA_01

