


Proposed Building Plan 2F  
Scale 1:100

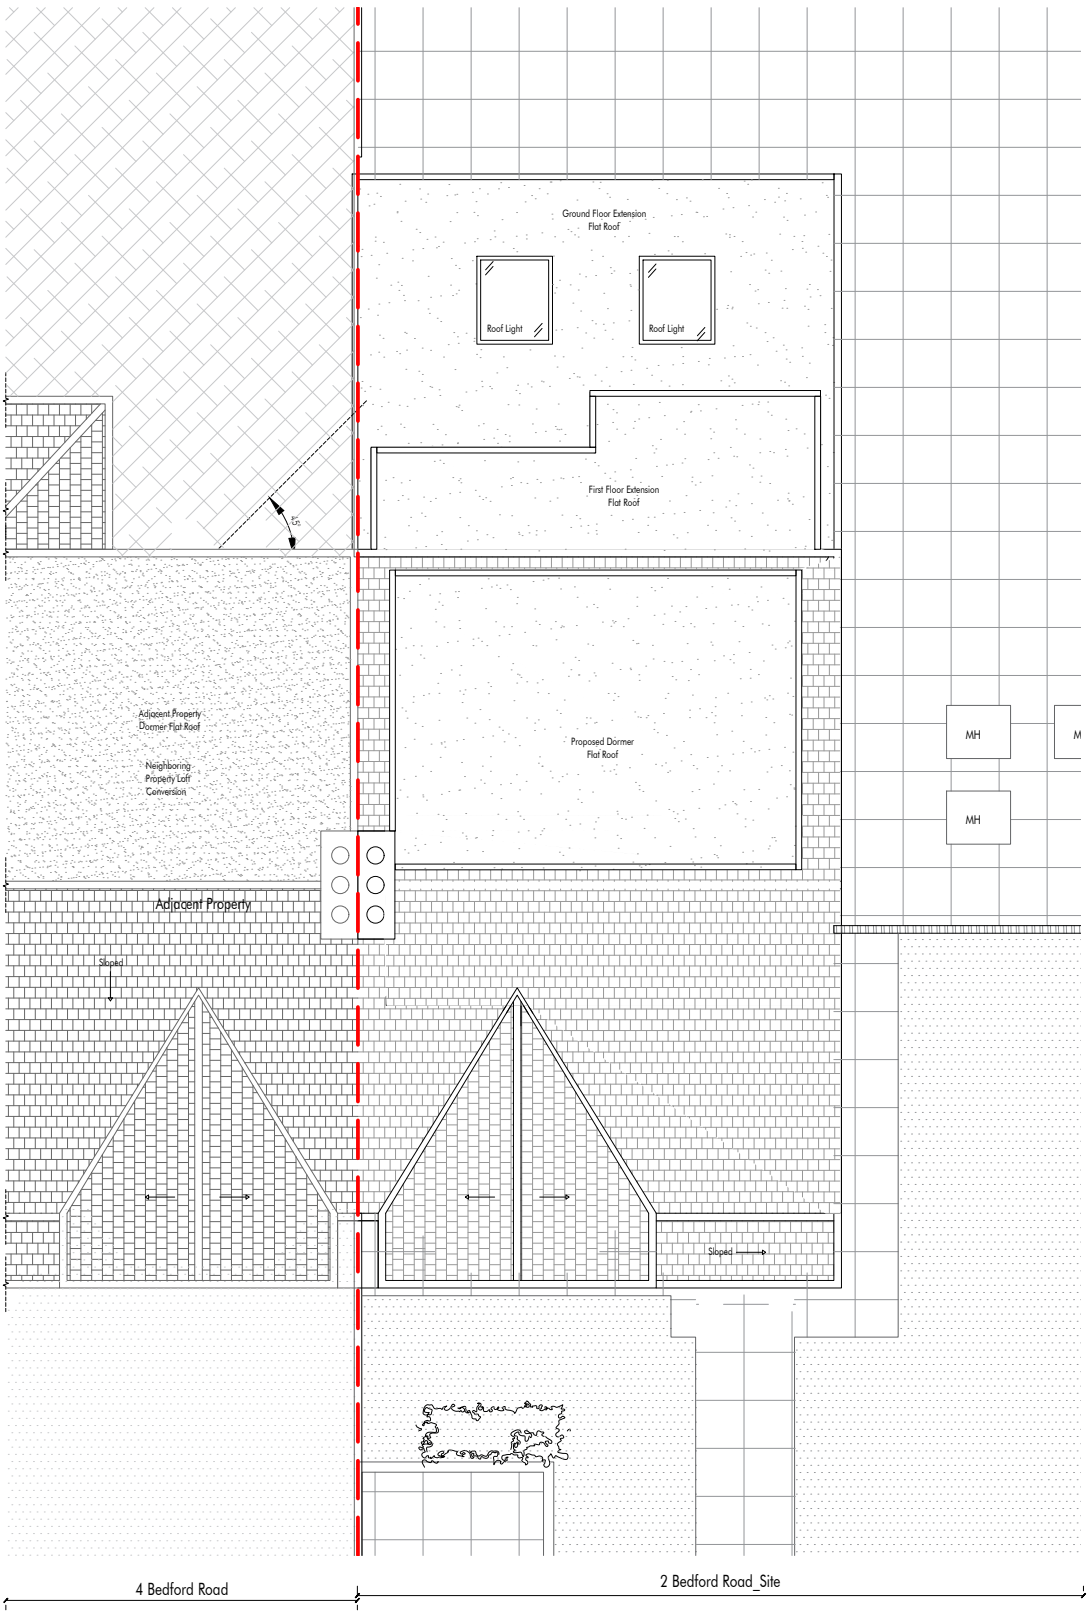

Proposed Building Plan RP  
Scale 1:100

Site

20.04.2022

Issued for Planning

**SQUARE +**  
ARCHITECTS

Squareplus Architects Ltd  
115 Coventry Road, Bethnal Green  
London, UK, E2 6GG

studio@squareplus.co.uk  
www.squareplus.co.uk

Client  
Akorede Huthman

Project  
2 Bedford Road  
Greater London  
NW7 4LU  
London

Drawing Title  
General Arrangement Plans Proposed  
Proposed Building Plans 2F/ RP

Status  
Planning

Scale  
1:100@A3

Drawing Number  
SP2135\_GA\_02