


Existing Building Side Elevation/ Section DD  
Scale 1:100



Existing Building Elevation/Section CC  
Scale 1:100

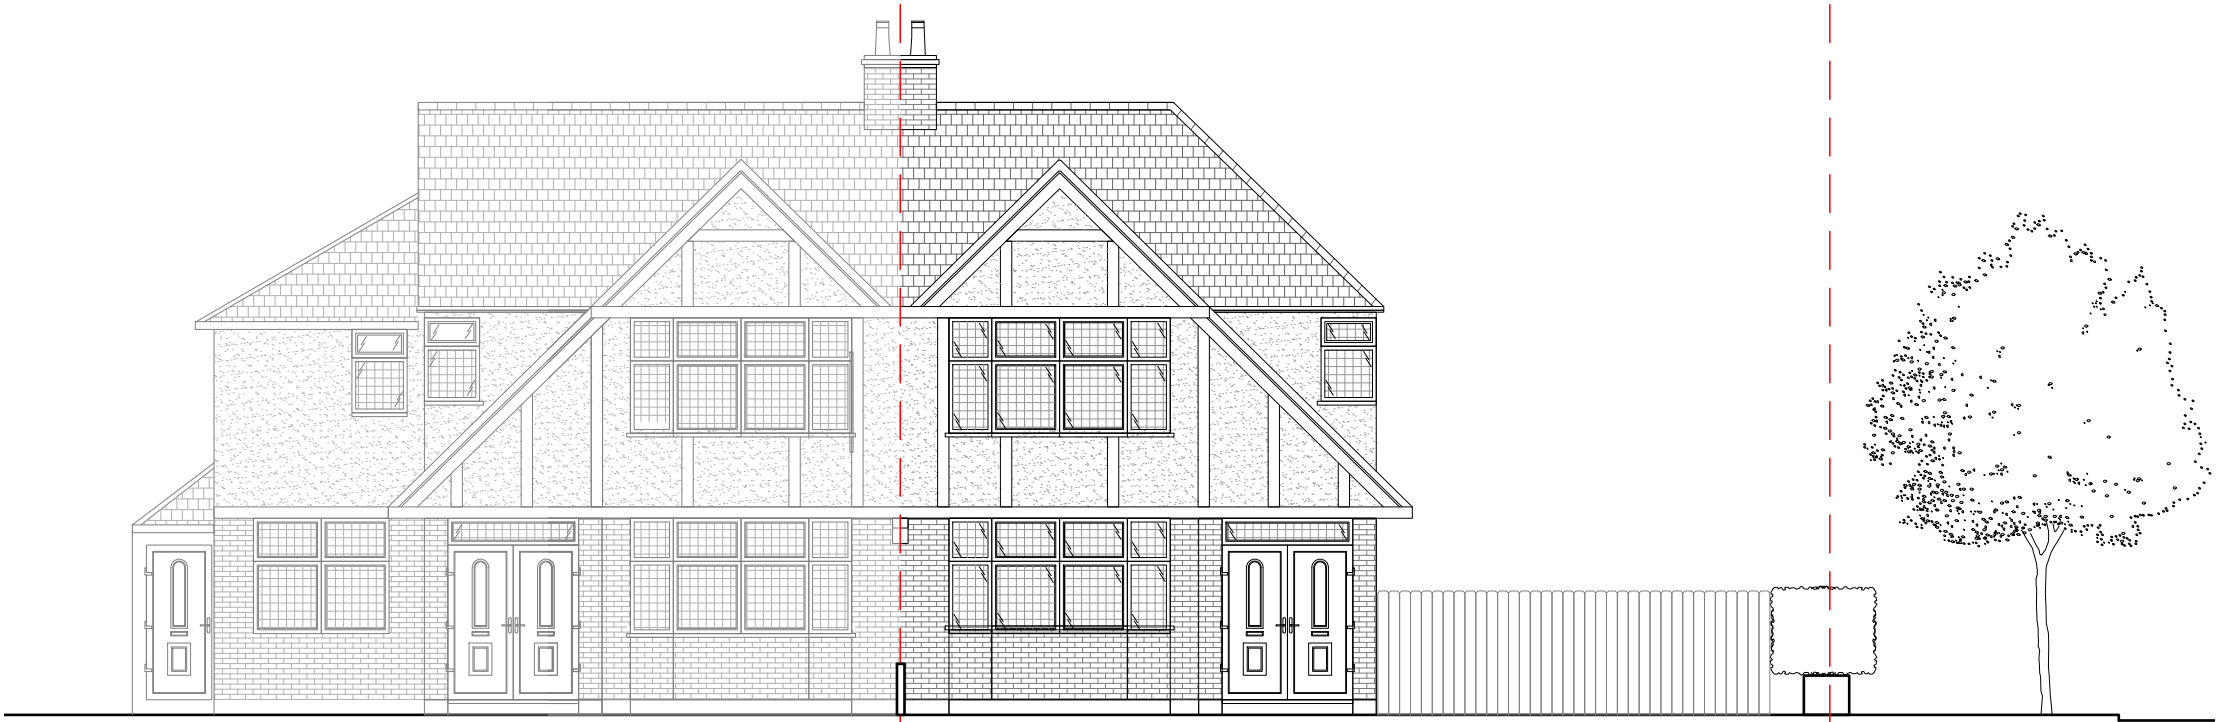

20.04.2022 Issued for Planning

**SQUARE +**  
ARCHITECTS

Squareplus Architects Ltd  
115 Coventry Road, Bethnal Green  
London, UK , E2 6GG

studio@squareplus.co.uk  
www.squareplus.co.uk

Client Akorede Huthman

Project 2 Bedford Road  
Greater London  
NW7 4LU  
London

Drawing Title General Arrangement Sections Existing  
Existing Site Elevations/ Section CC- DD

Status Planning Scale 1:100@A3

Drawing Number SP2135\_GSEX\_SS\_01