



Existing Site Elevation/Section FF- North  
Scale 1:150

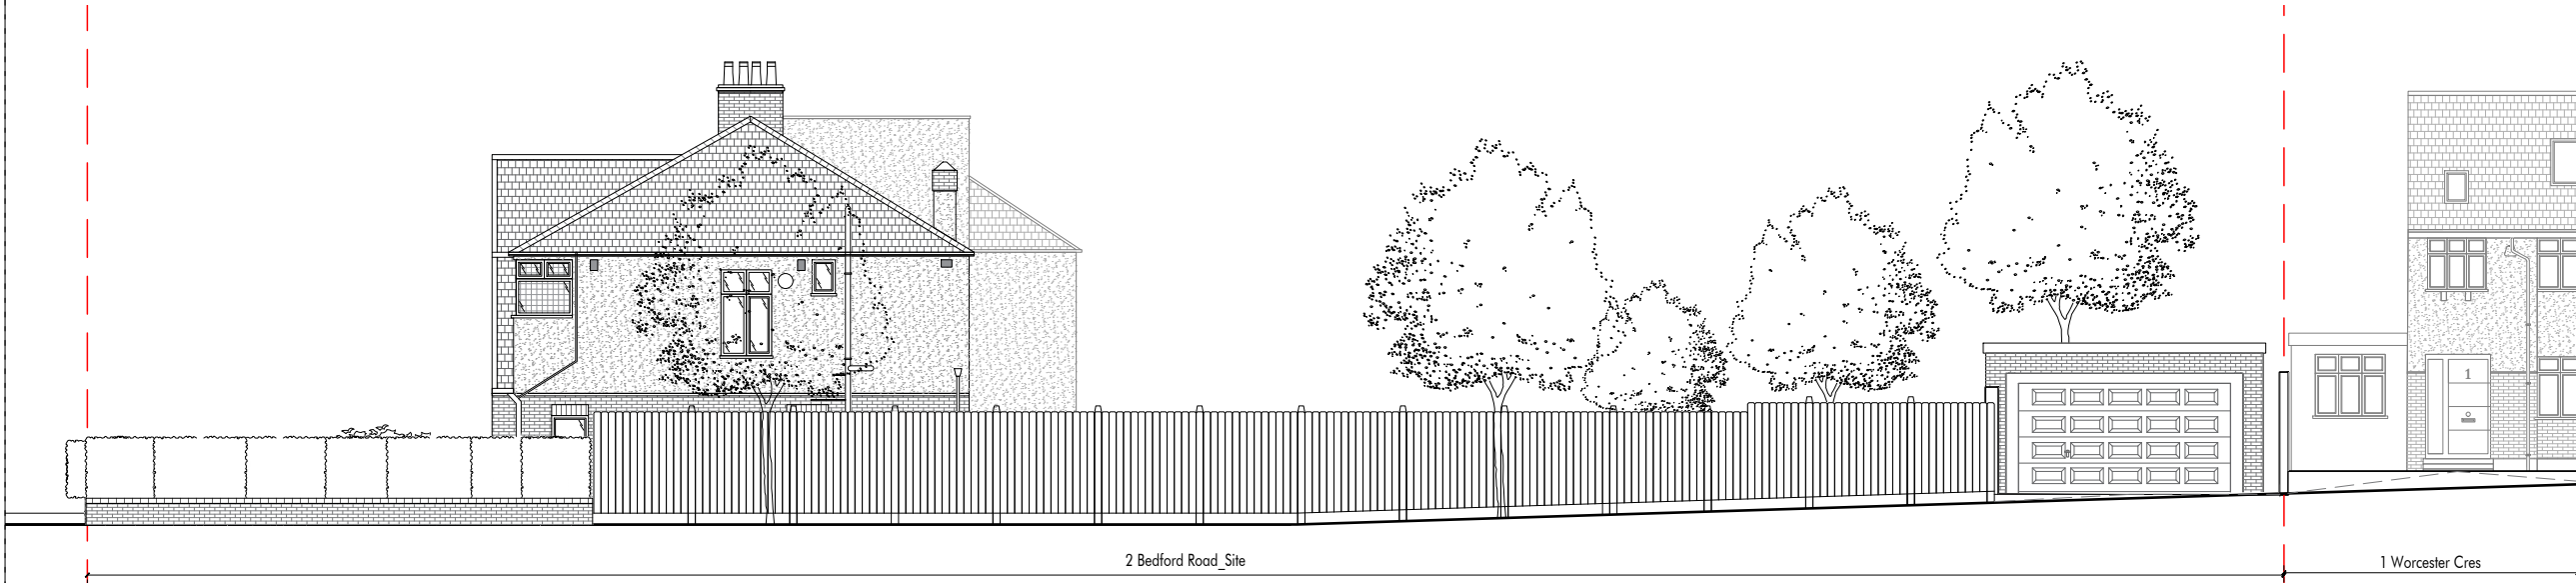

Existing Site Elevation- South  
Scale 1:150

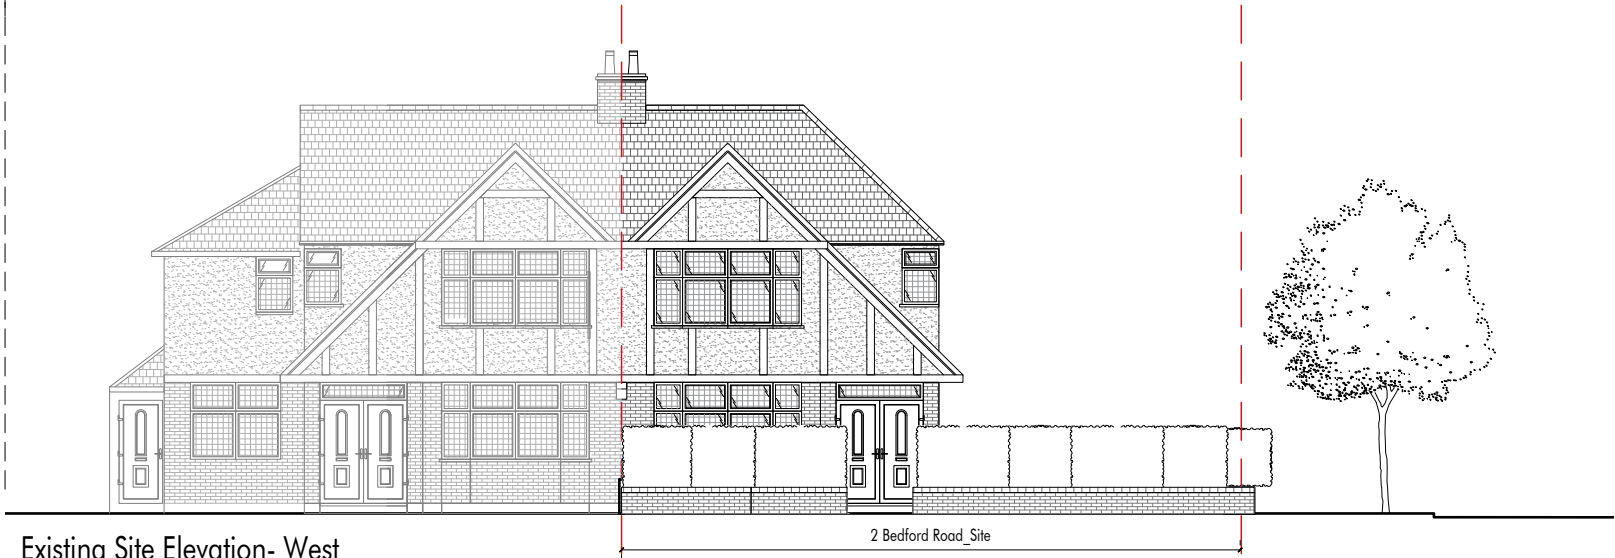

Existing Site Elevation- West  
Scale 1:150



--- Site Boundary

20.04.2022 Issued for Planning

**SQUARE +**  
ARCHITECTS

Squareplus Architects Ltd  
115 Coventry Road, Bethnal Green  
London, UK , E2 6GG  
studio@squareplus.co.uk  
www.squareplus.co.uk

Client Akorede Huthman

Project 2 Bedford Road  
Greater London  
NW7 4LU  
London

Drawing Title General Arrangement Elevations Existing  
Existing Site Elevations North/ South/ West

Status Planning Scale 1:150@A3

Drawing Number SP2135\_GEE01