



Proposed Site Elevation/Section FF - North
Scale 1:150

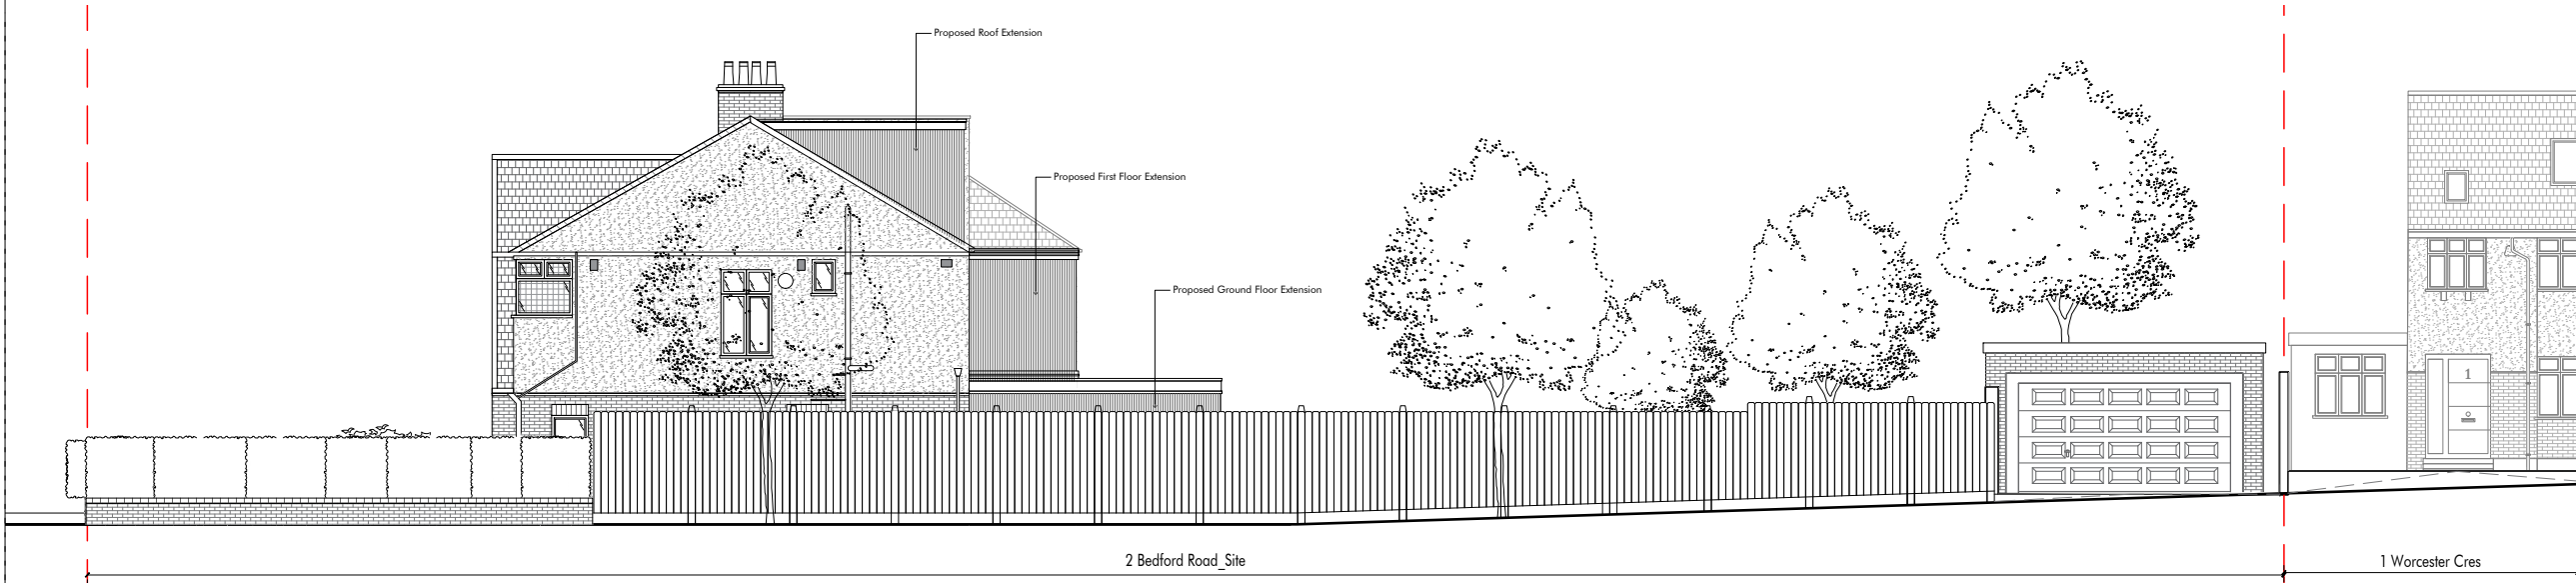

Proposed Site Elevation- South
Scale 1:150

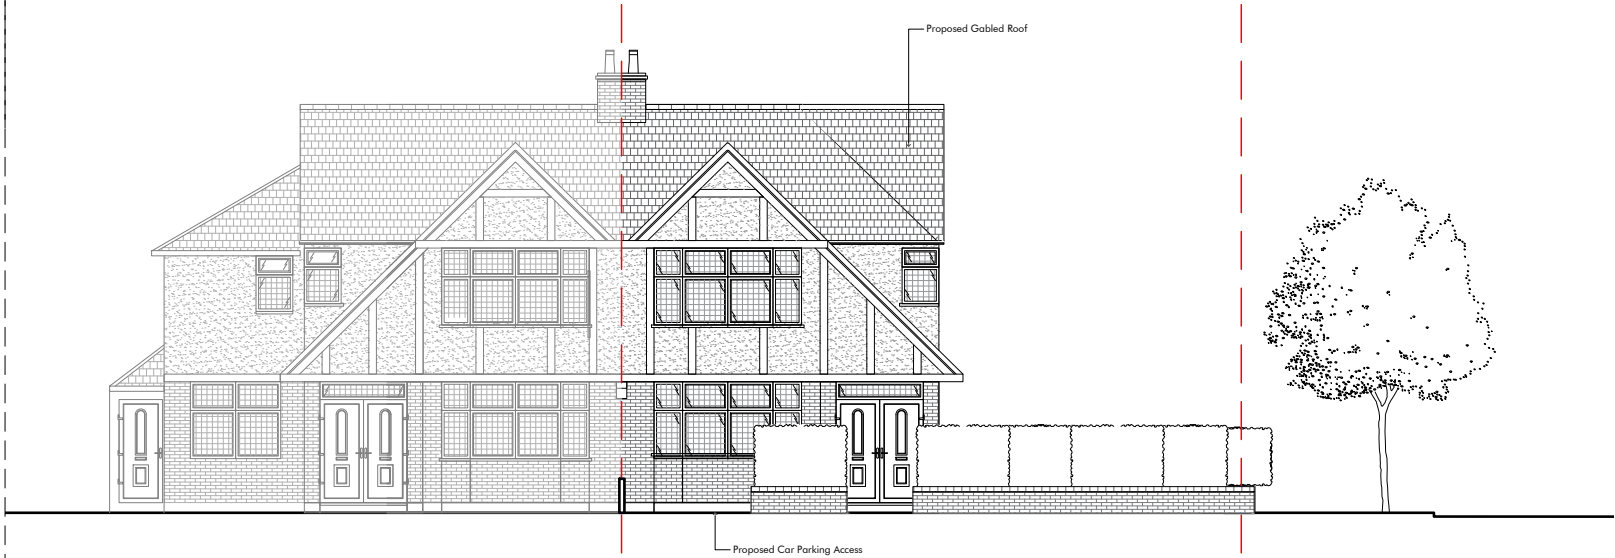

Proposed Site Elevation- West
Scale 1:150

20.04.2022 Issued for Planning

SQUARE +
ARCHITECTS

Squareplus Architects Ltd
115 Coventry Road, Bethnal Green
London, UK , E2 6GG
studio@squareplus.co.uk
www.squareplus.co.uk

Client
Akorede Huthman

Project
2 Bedford Road
Greater London
NW7 4LU
London

Drawing Title
General Arrangement Elevations Proposed
Proposed Site Elevations North/South/West

Status
Planning
Scale
1:150@A3

Drawing Number
SP2135_GE_01

