



**DISCLAIMER**  
 Drawing to be read in conjunction with all the relevant information.  
 All written dimensions to be checked on site before work commences. Discrepancies, where identified, must be reported to the architect immediately.  
 This drawing is the property of LIFE-LI DESIGN and must not be reproduced or disclosed to any unauthorised person either wholly or in part without written consent.

NOTES / KEYS


	KEY: New build
	Retain existing
Materials and finishes to match existing	

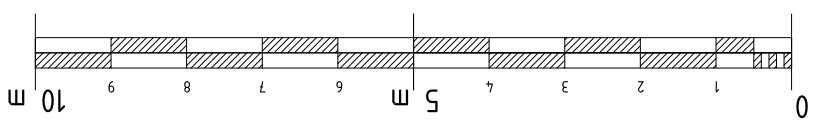


Elevation - Front

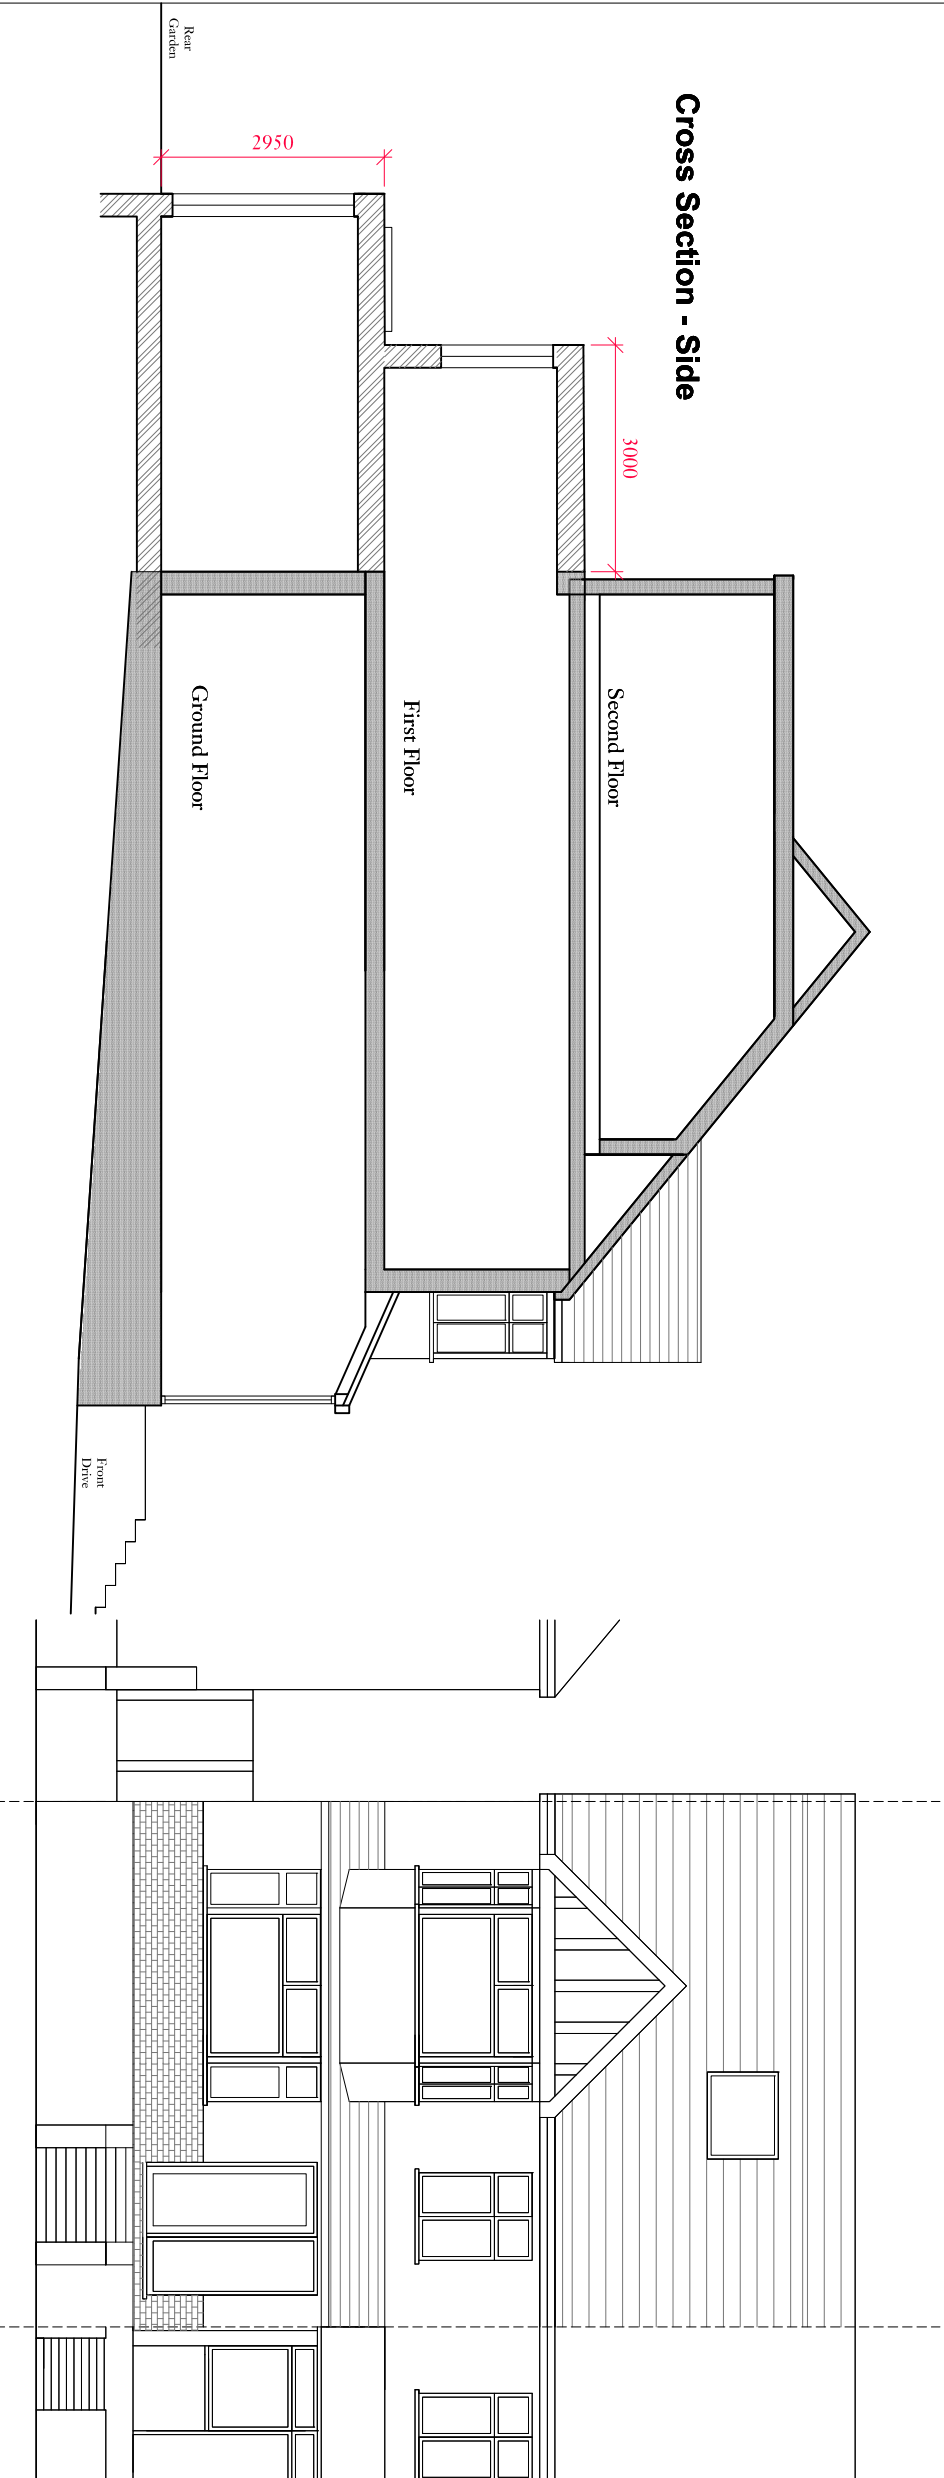


Cross Section - Side

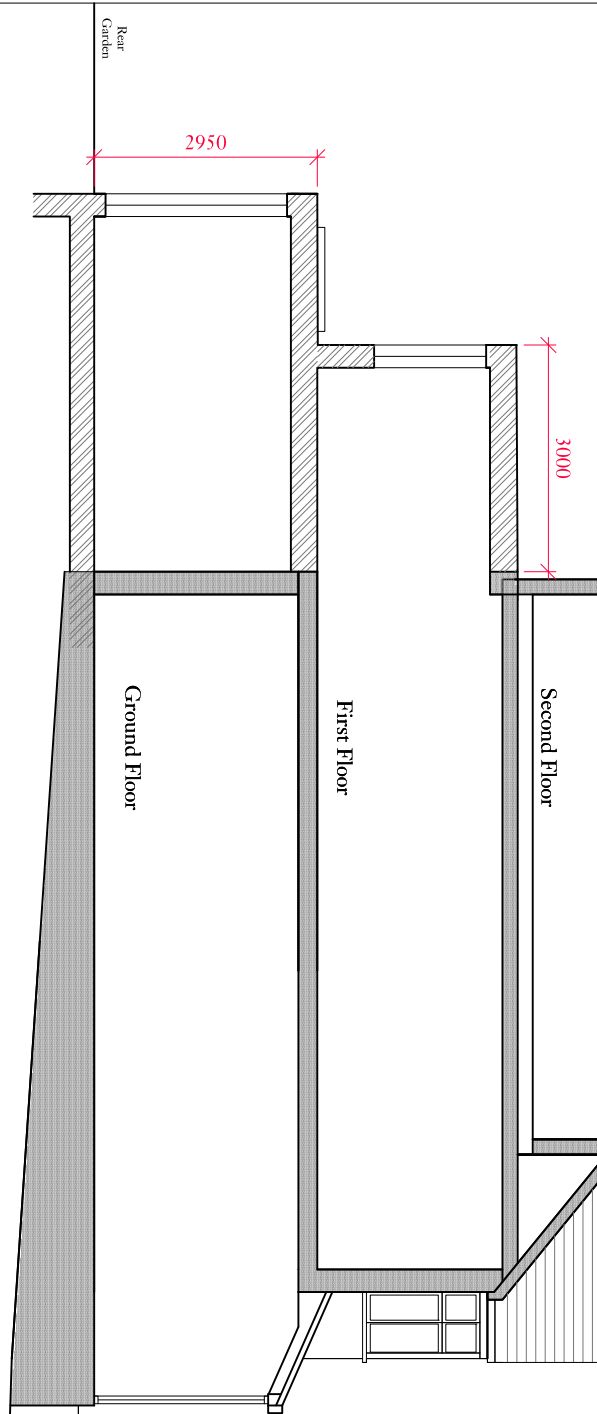

Elevation - Rear

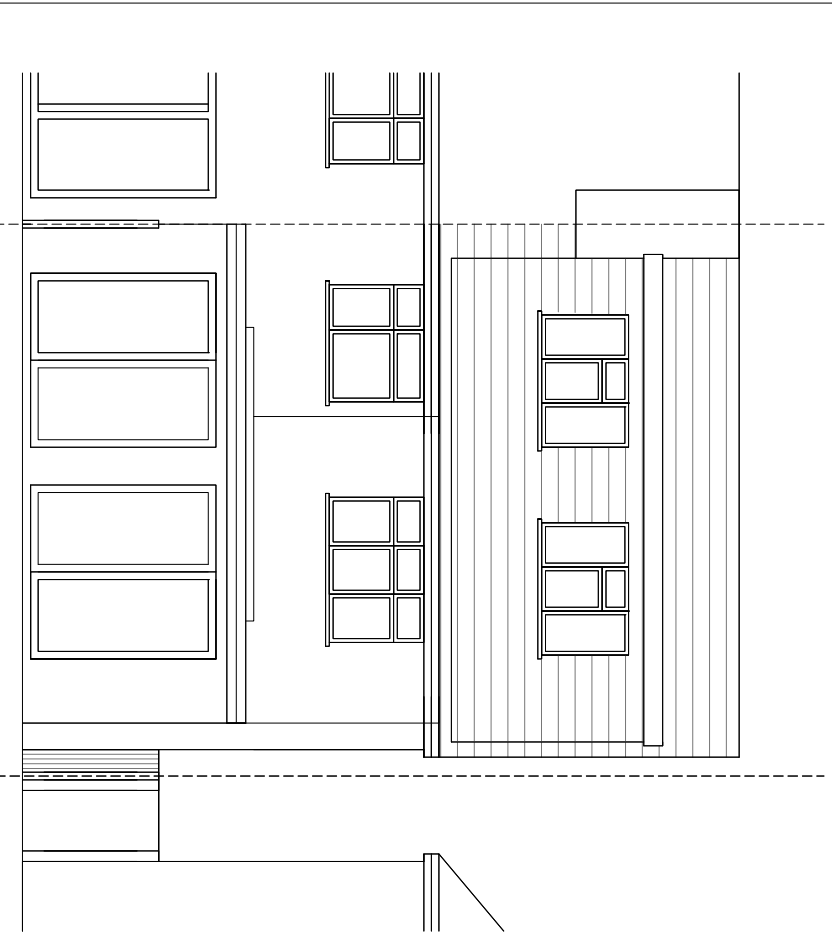

Elevation - Side

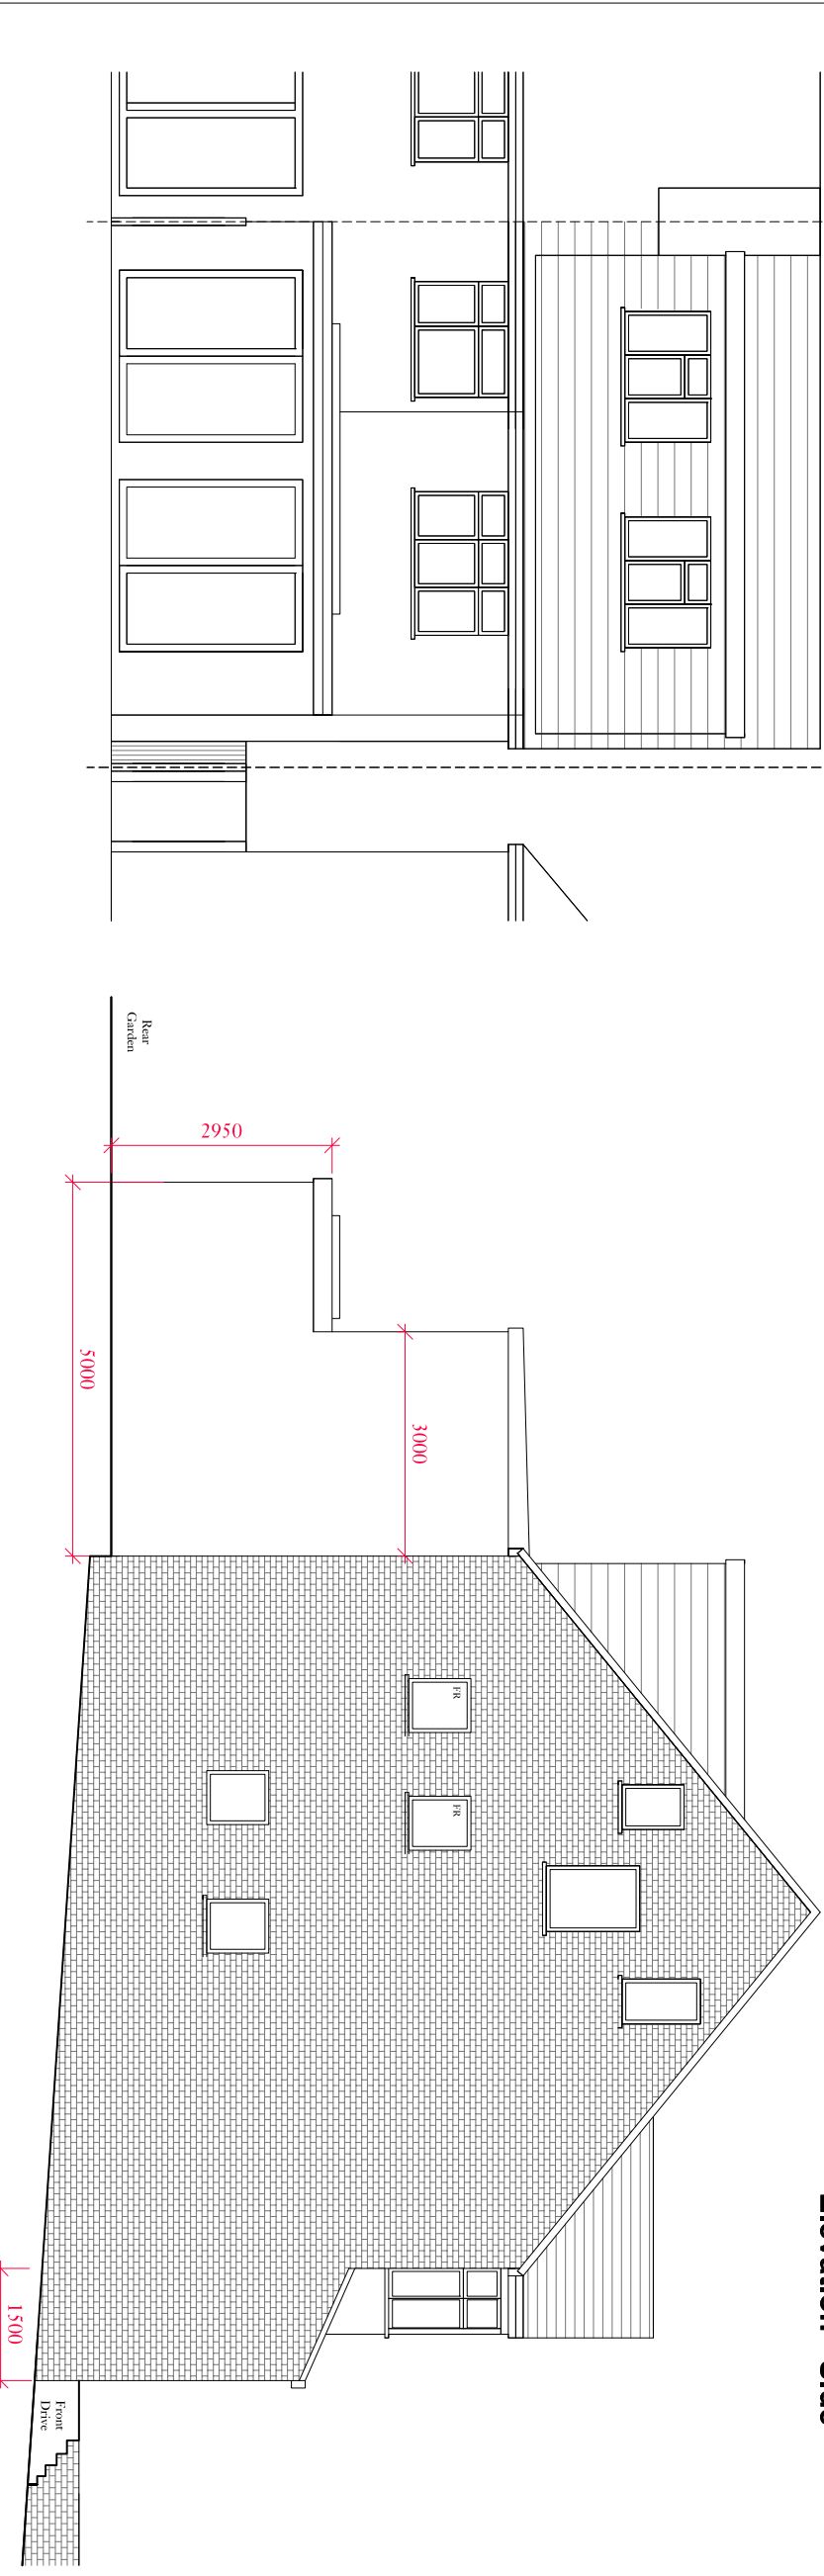

**LIFE DESIGN**  
 W life-design.com  
 E carle@life-design.com  
 T +44 (0) 207 097 3898  
 M +44 (0) 77 667 45 415

CLIENT -  
 PROJECT  
 14 Montpellier Rise  
 NW11 9SS

SCALE 1:100@A3  
 DATE 2021/03  
 DRAWN BY CHECKED BY

DRAWING TITLE  
 PROPOSED ELEVATIONS

DRAWING NO. PL06  
 PROJECT NO. 21014  
 REV. -