


Site plan and Location plan

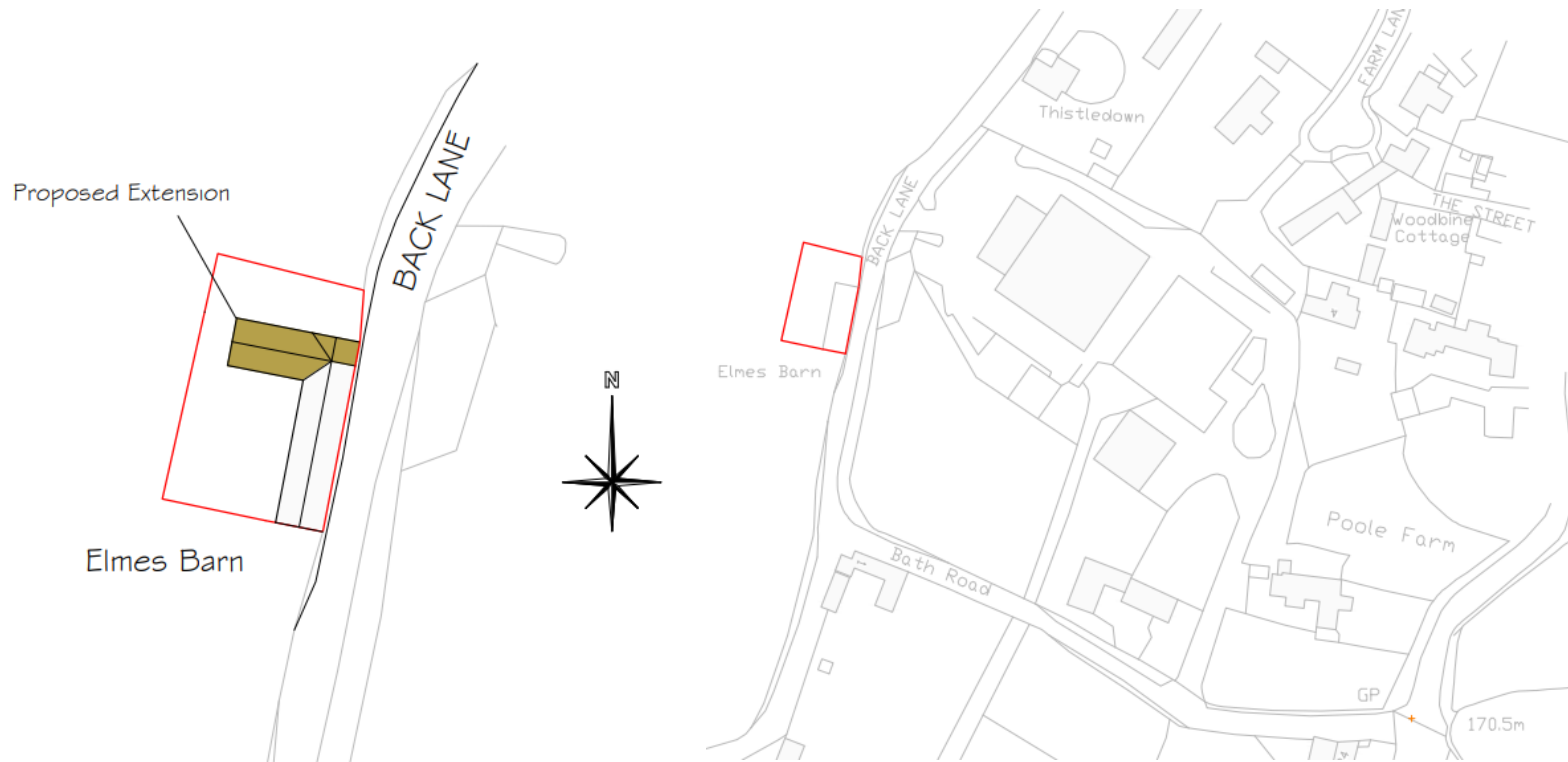

"Proposed extension approved on ref 21/04494/FUL (not part of this application)"