

REVISIONS		Date
A	PLANNING ISSUE	April 2022



LANGFORD COTTAGES : STREET ELEVATION - NW



SIDE ELEVATION - NE


MATERIALS :
 NEW WALLS LOCAL STONE
 BUFF RENDER ON UPPER STOREY
 NATURAL GREY/BLACK SLATES
 COLOURED METAL D/G WINDOWS



GARDEN ELEVATION - SE



SIDE ELEVATION - SW

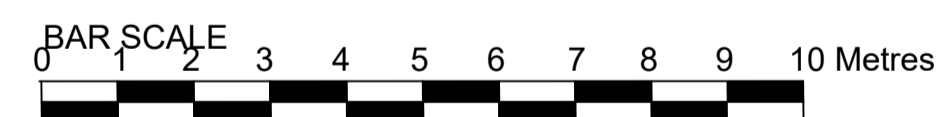

TONY HERRING ASSOCIATES LTD
 CHARTERED ARCHITECTS

Studio 15 Radstone BRACKLEY
 Northamptonshire NN13 5PZ

T. 01280 841356 E. info@thadesign.co.uk

Project 1 & 2 LECHLADE ROAD LANGFORD GLOUCESTERSHIRE GL7 3LE		
Title PROPOSED ELEVATIONS		
Client GILES ALLEN HOMES LTD.		
Scale 1 : 100	Date March 2022	Drawn By / Rev copyright 642.04A