
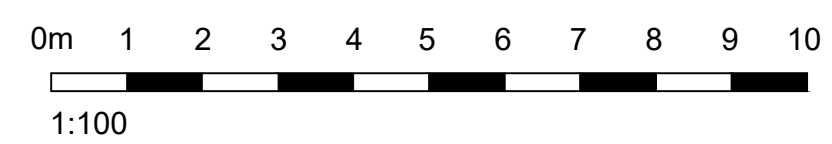
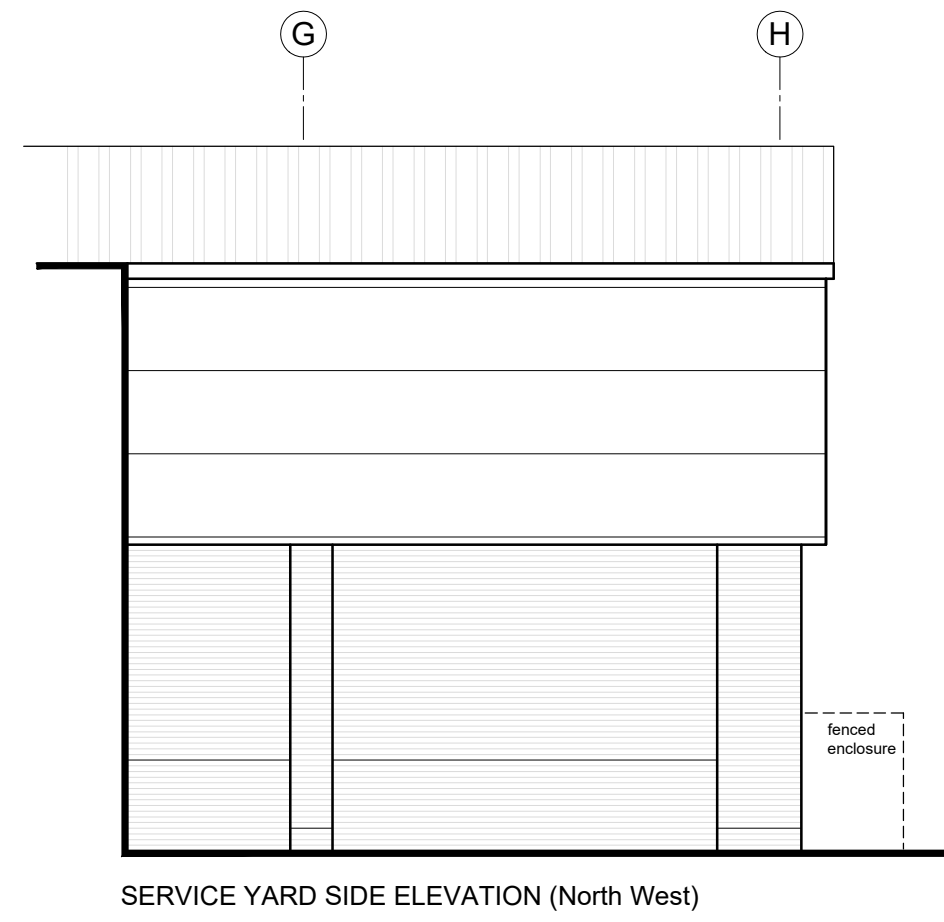
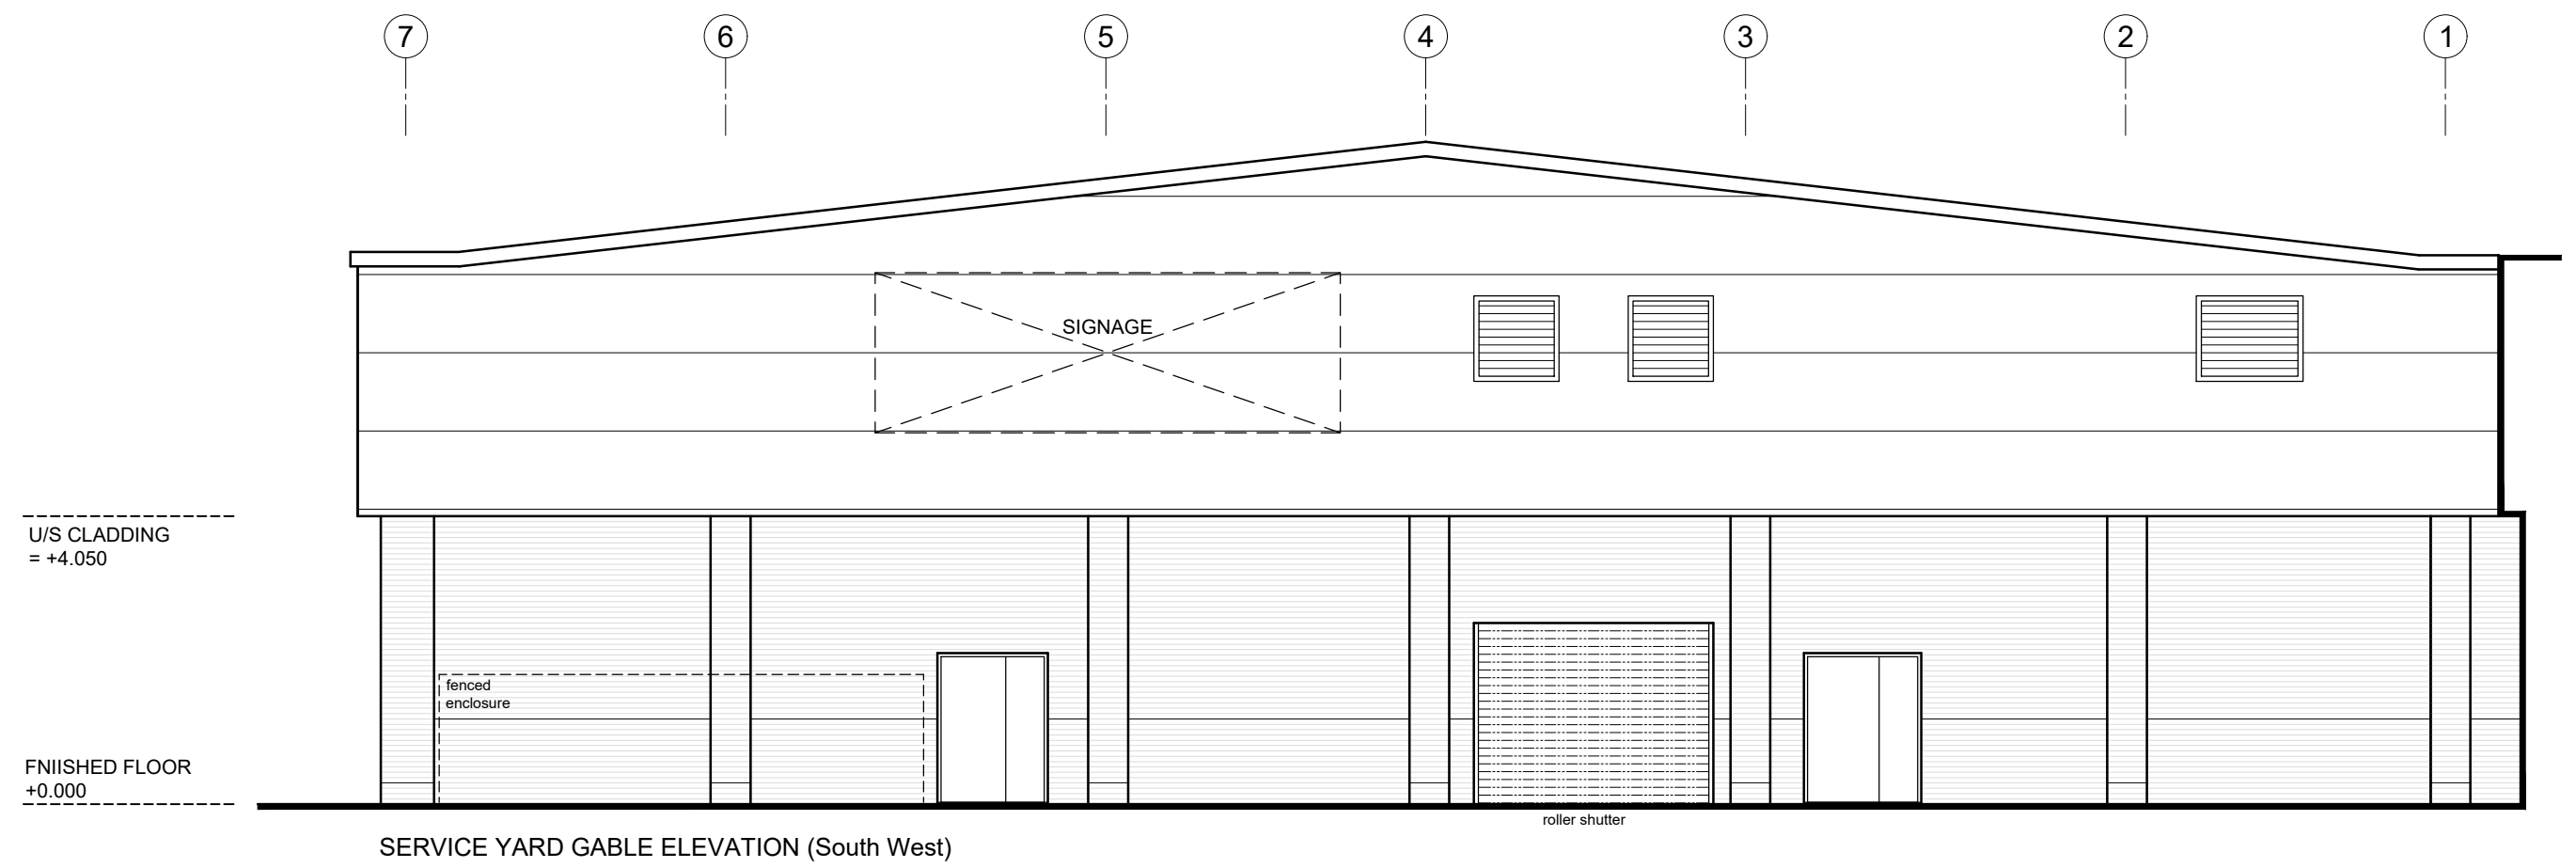


1. Do not scale this drawing - if in doubt ask.
 2. All sizes to be checked on site prior to construction.
 3. This drawing is the copyright of the author.

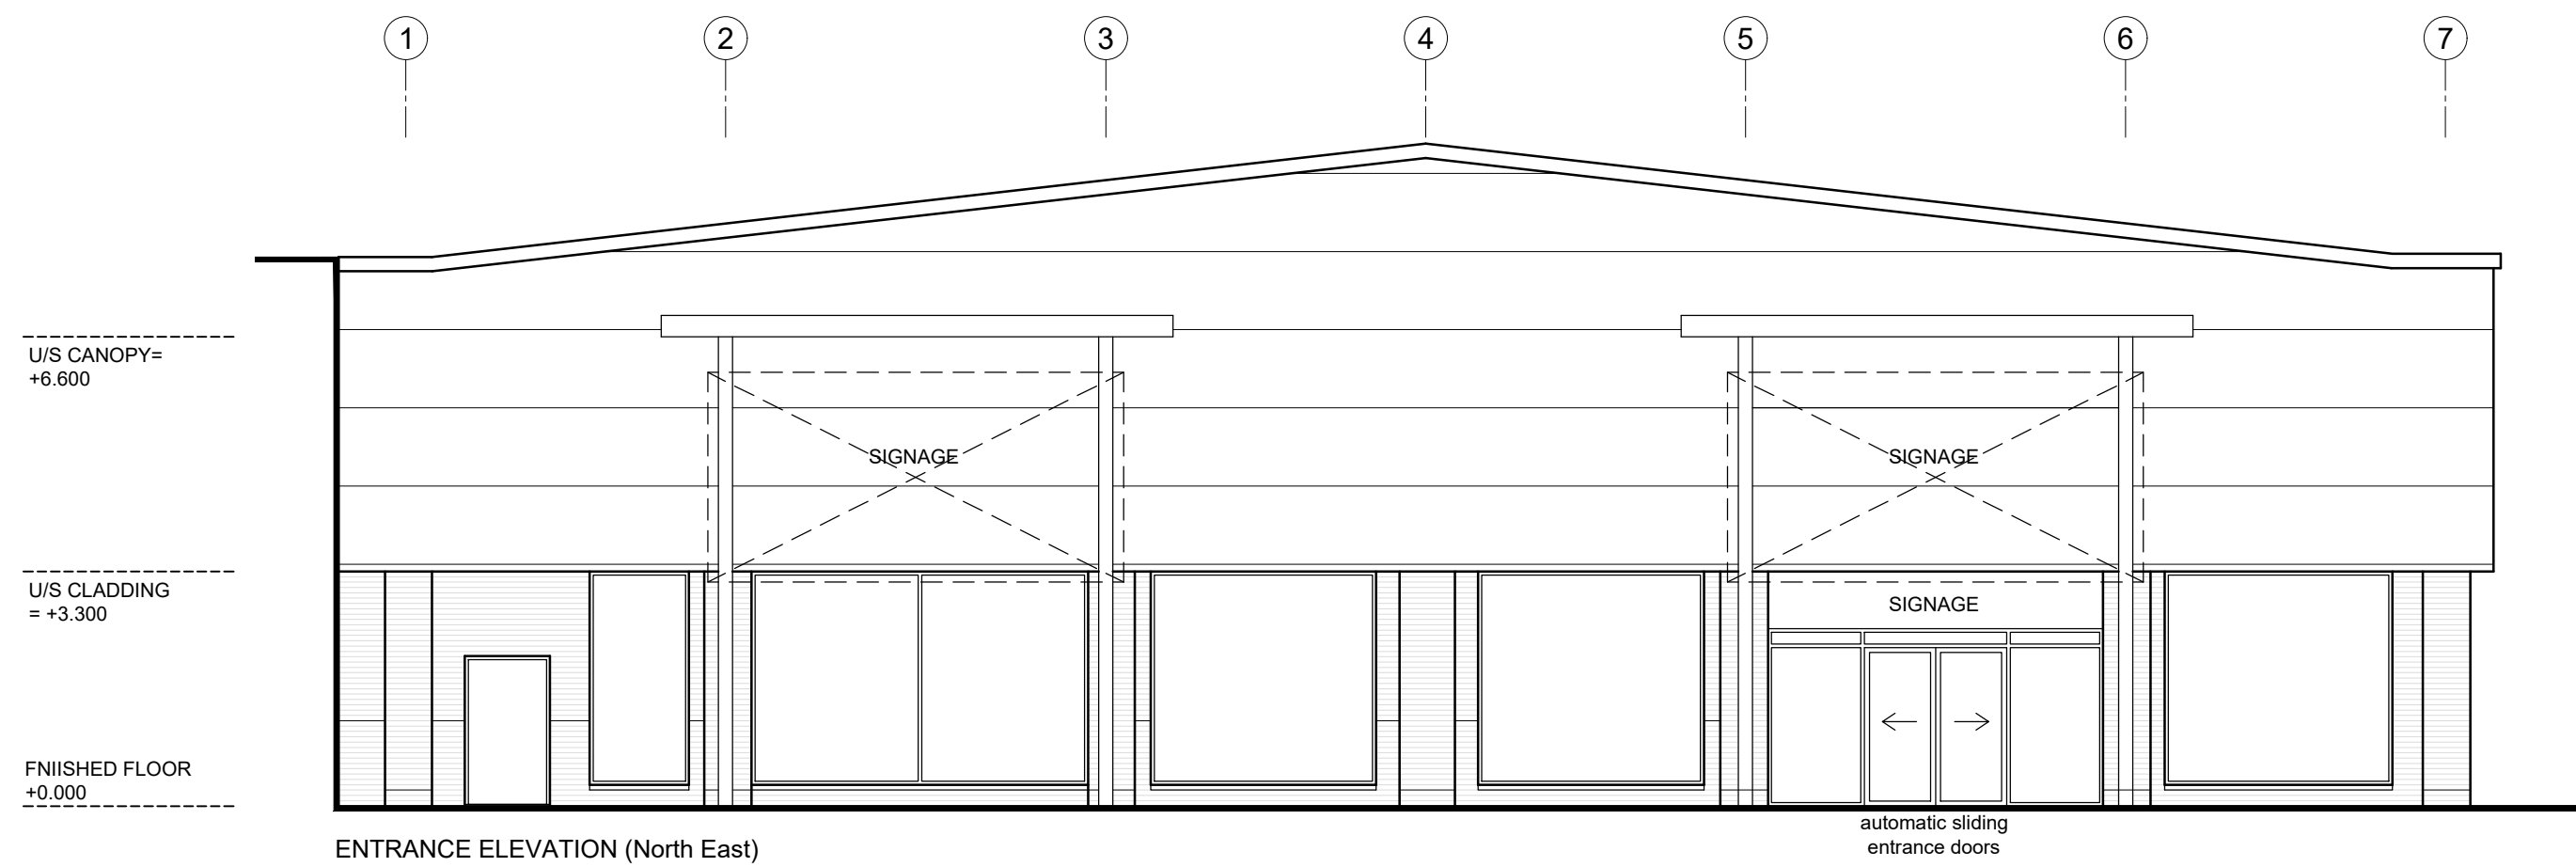

smith design associates
 www.smithdesign.co.uk

Chartered Architects
 16 Lynedoch Crescent, Glasgow G3 6EQ 0141 353 3501

client **Legal & General**

project **Proposed Extension to Unit 12/13
 Faraday Retail Park, Coatbridge**

drawing **Elevations
 AS EXISTING** original size **A2**

scale **1:100** drawn **CA**

date **Feb 2022** checked **-**

status **FOR COMMENT / APPROVAL** passed **-**

job no. **G3028** drawing no. **AL(0)03** revision **P1**

Existing Elevations