
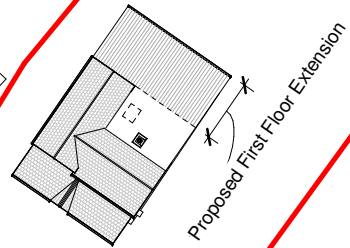
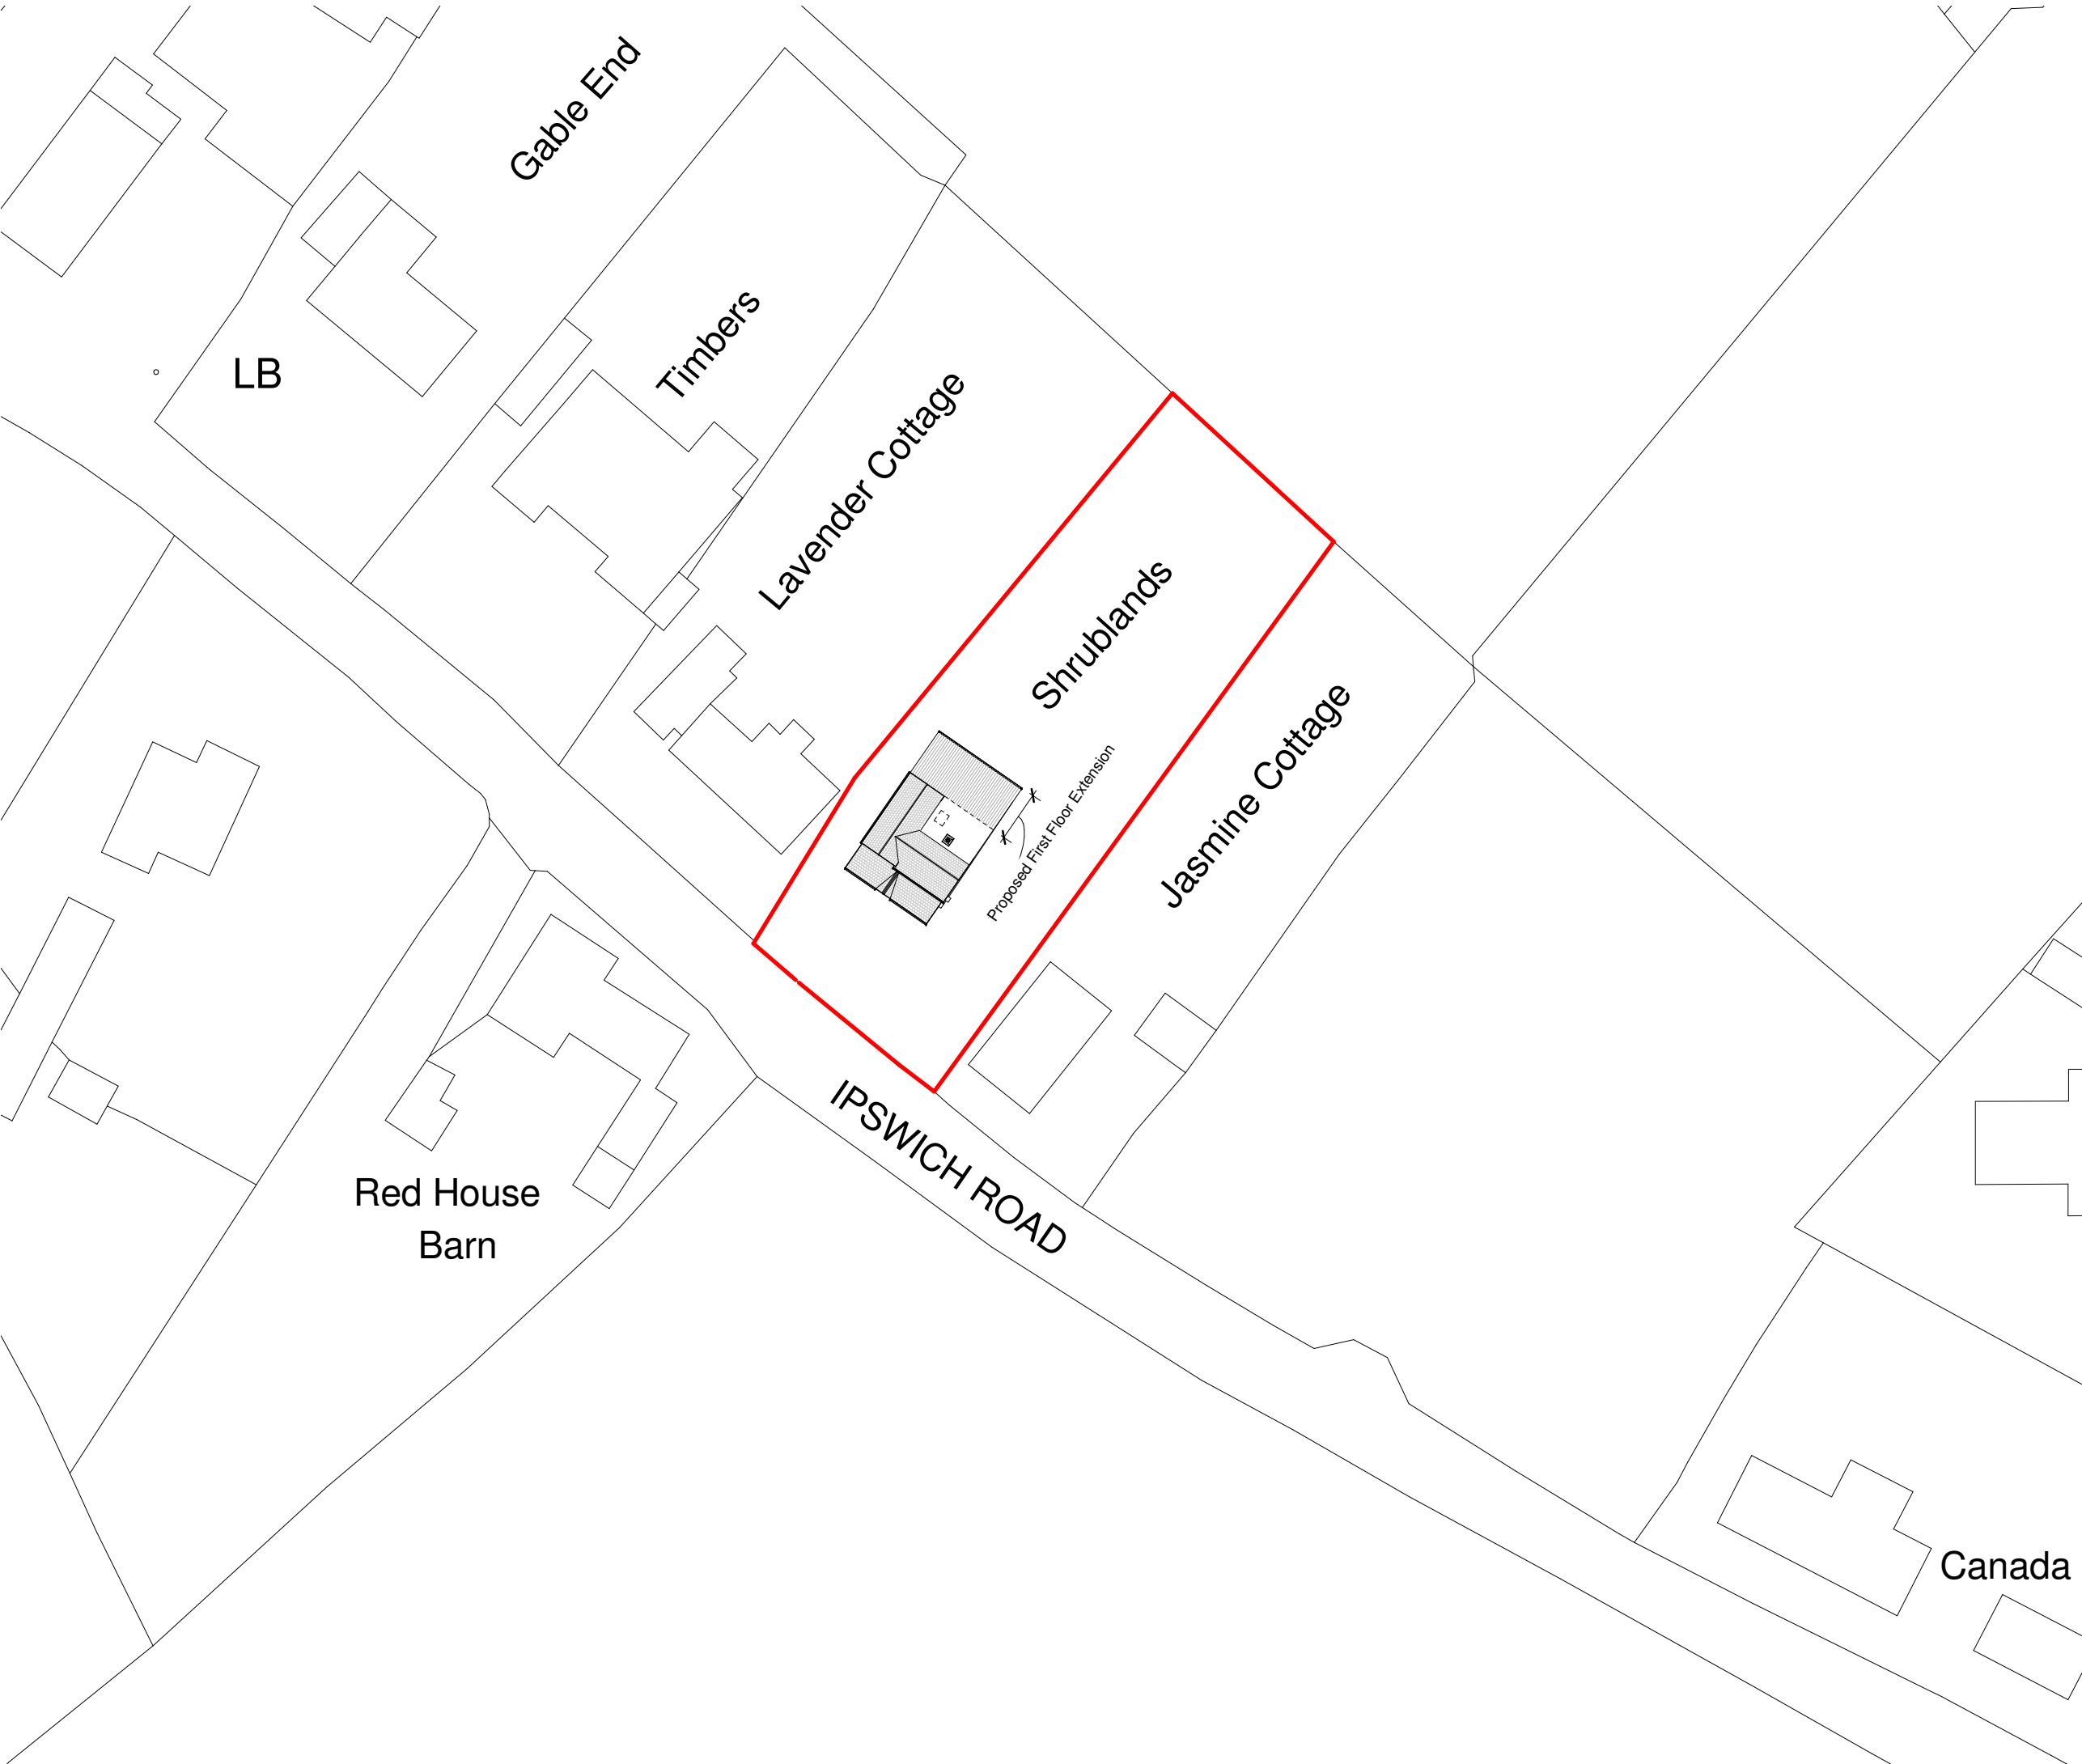


THESE ARE NOT WORKING DETAILS, they have been produced solely for the purpose of making Local Authority Applications and do not form part of any CDM requirements. All details and Dimensions to be checked and verified on site BEFORE commencement. DO NOT SCALE.

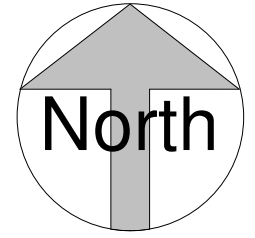

Client

Mr Adam Bester

Project

First Floor Extension and Internal Alterations -
Shrublands, Ipswich Road, Nedging Tye,
Ipswich, IP7 7BN

Title

Block Plan As Proposed

Project N° Drawing N° Revision

0191 -0101

P01

Scale - unless otherwise stated Issued For

1 : 500 @ A3

PRELIMINARY

Canada (



Bright Architecture Ltd
629 Foxhall Rd
Ipswich
Suffolk
IP3 8NE

t: 07714822411
e:joe@brightarchitecture.co.uk