
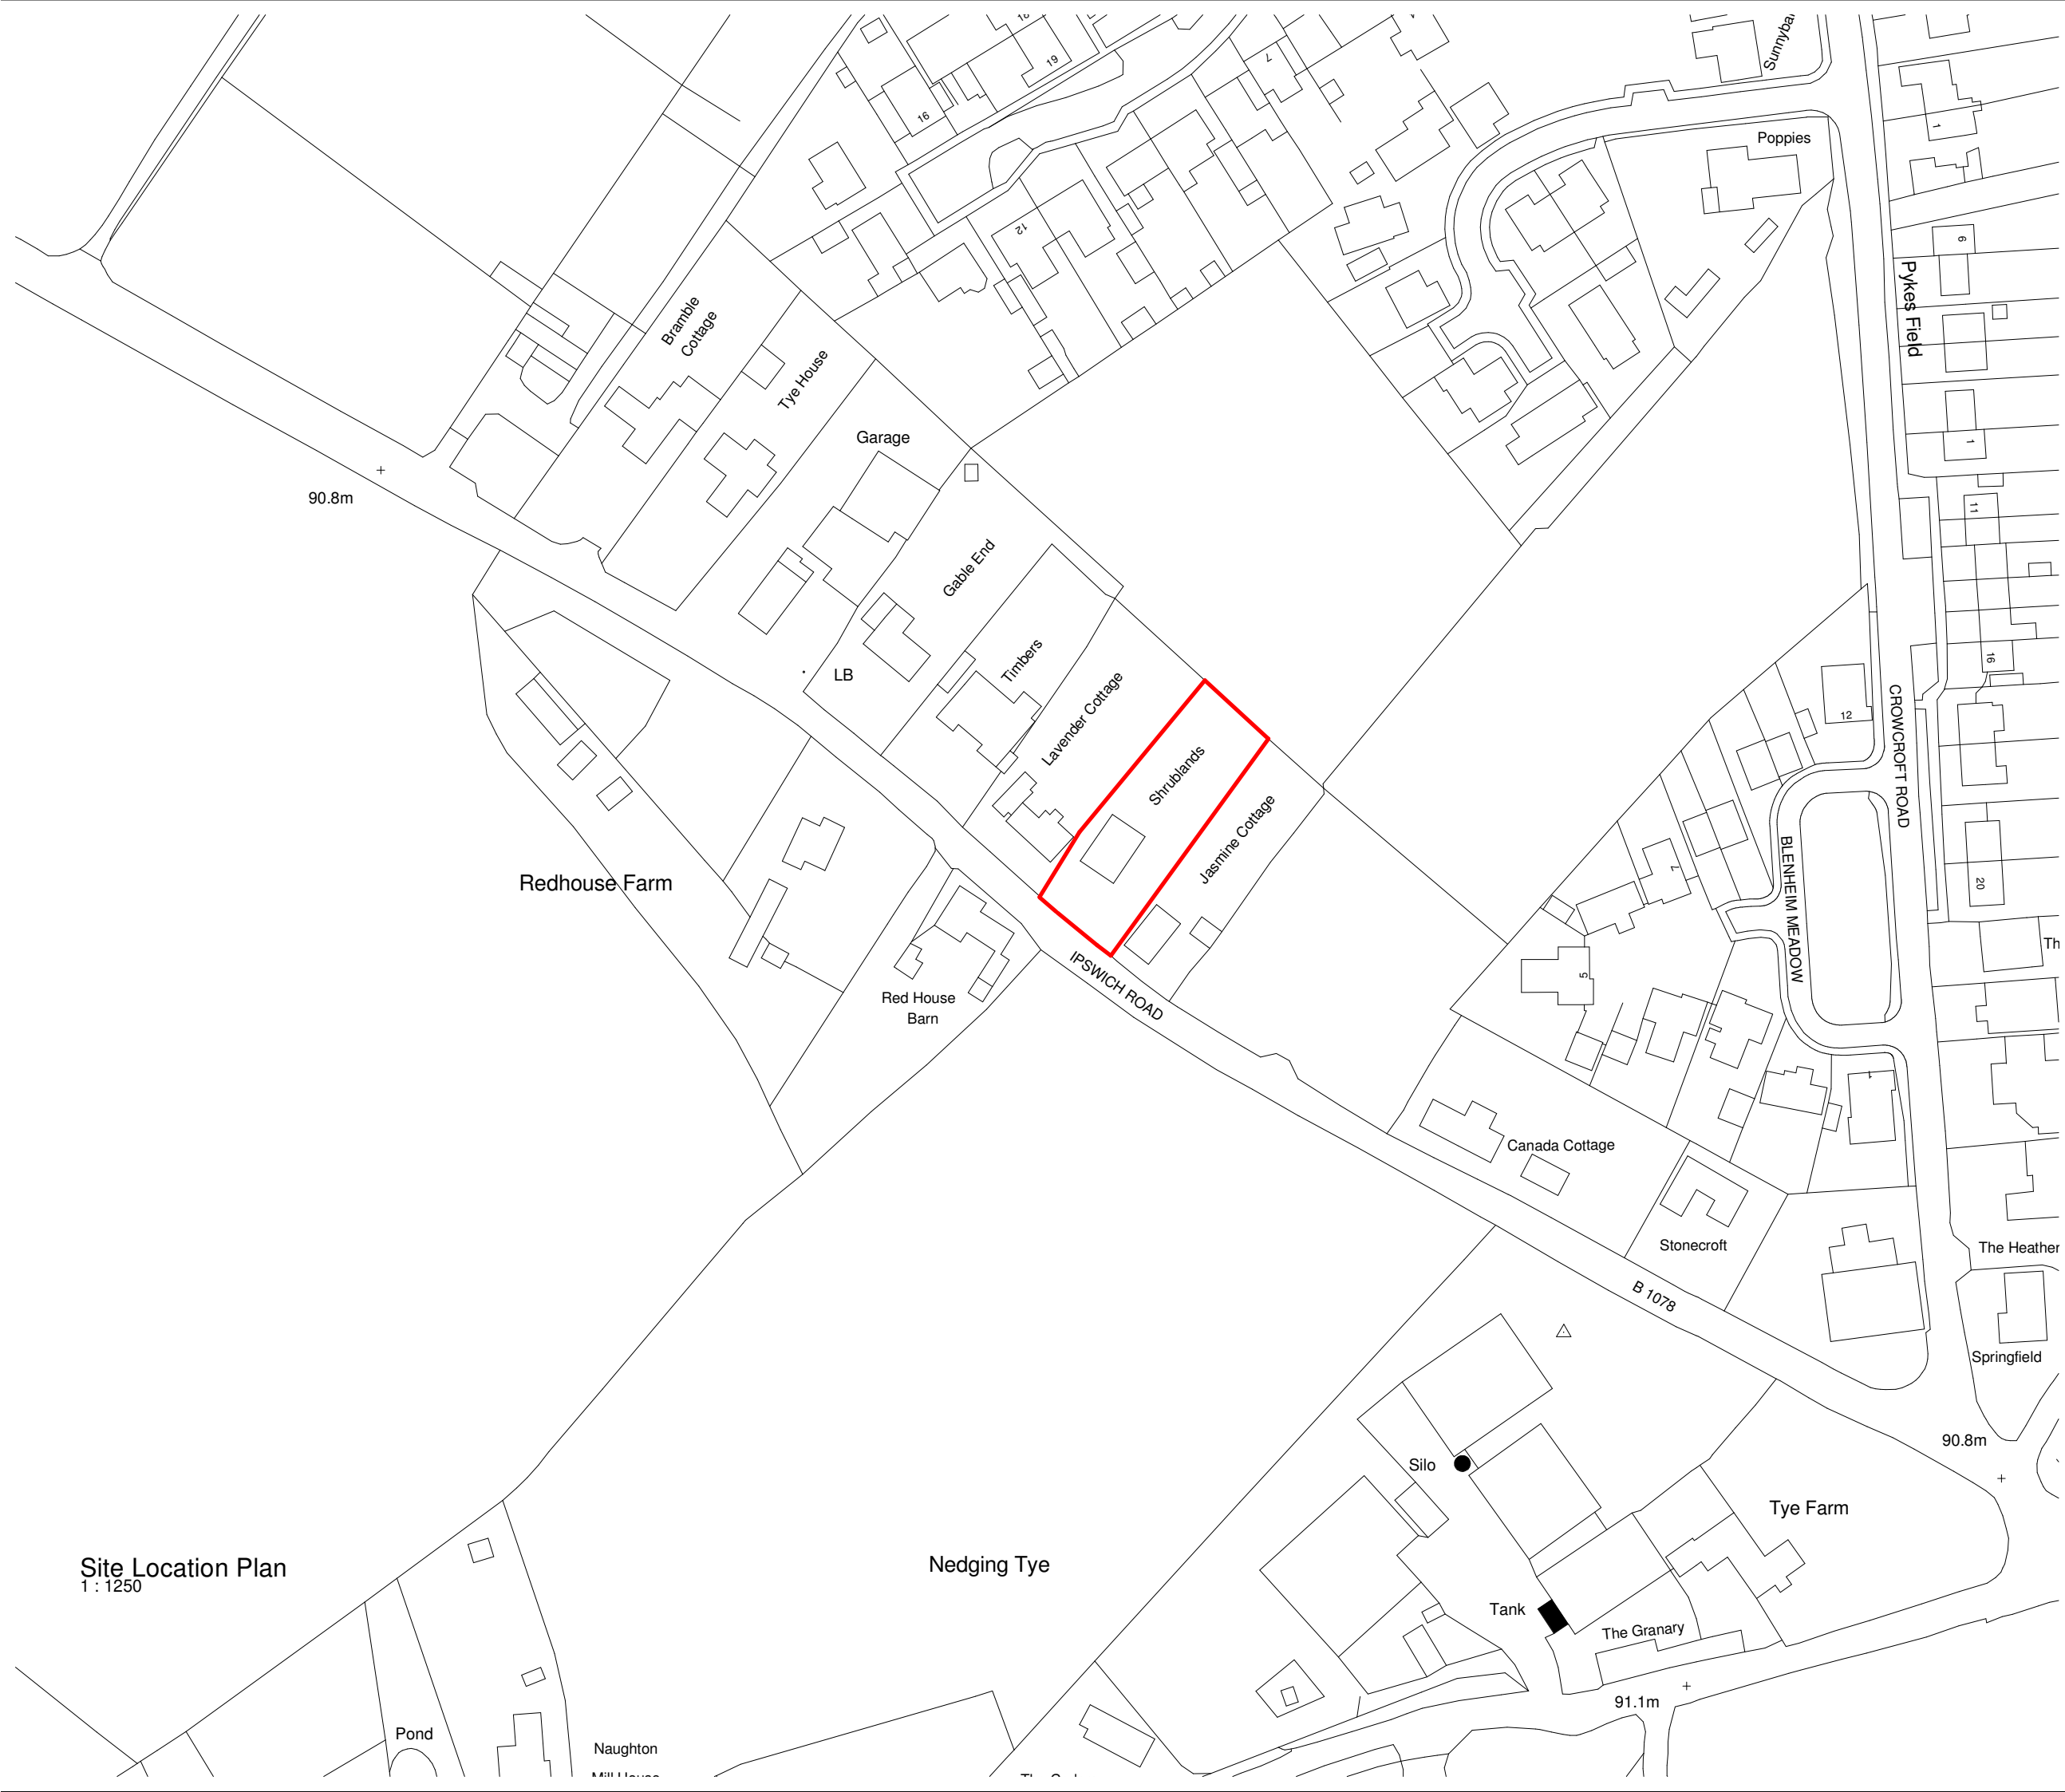


THESE ARE NOT WORKING DETAILS, they have been produced solely for the purpose of making Local Authority Applications and do not form part of any CDM requirements. All details and Dimensions to be checked and verified on site BEFORE commencement. DO NOT SCALE.

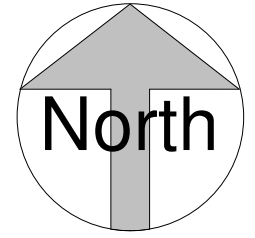

Client
Mr Adam Bester

Project
First Floor Extension and Internal Alterations - Shrublands, Ipswich Road, Nedging Tye, Ipswich, IP7 7BN

Title
Site Location Plan

Project N ^o	Drawing N ^o	Revision
0191 -0100		P01
Scale - unless otherwise stated		
1 : 1250	@ A3	PRELIMINARY

Bright Architecture Ltd
 629 Foxhall Rd
 Ipswich
 Suffolk
 IP3 8NE

t: 07714822411
 e: joe@brightarchitecture.co.uk

BRIGHT ARCHITECTURE

Site Location Plan
 1 : 1250