
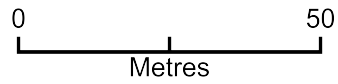


Morwenna EX54ET - Location Plan

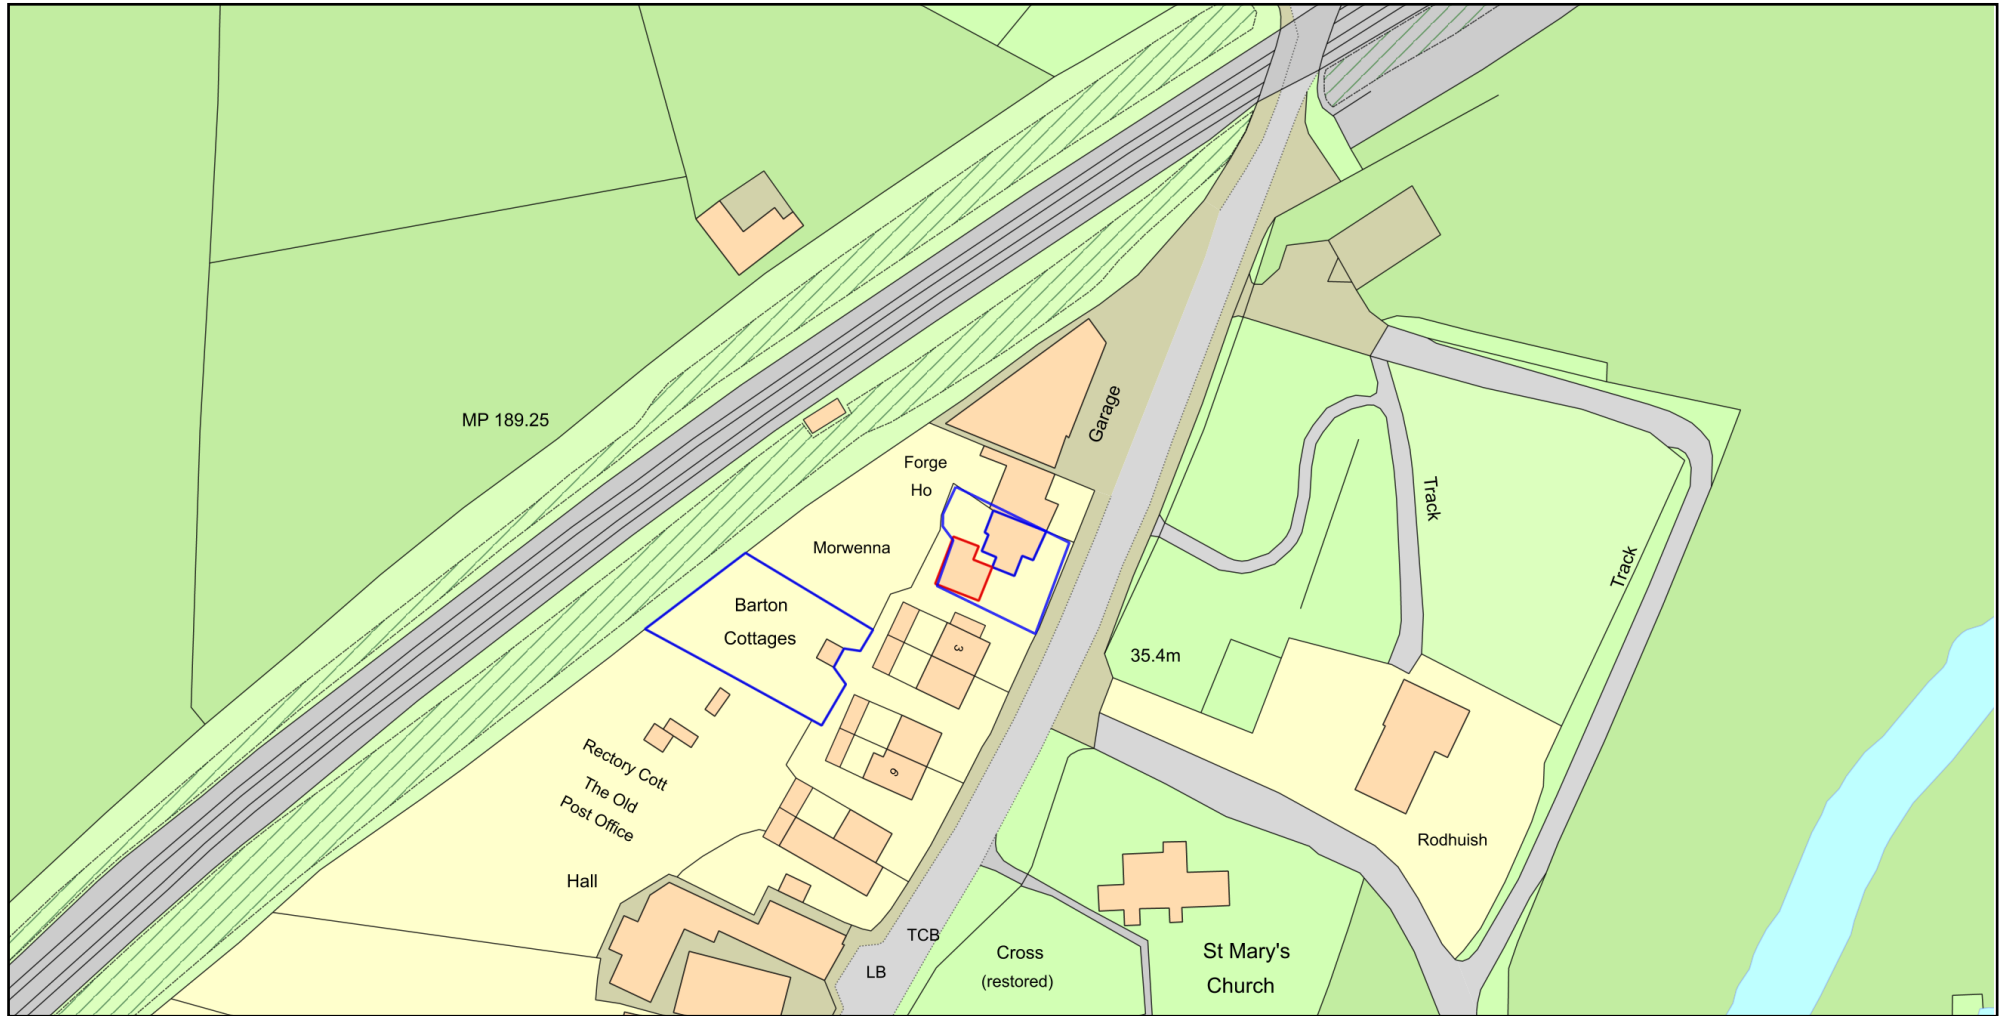

Plan Produced for: Plot Location

Date Produced: 10 Apr 2022

Plan Reference Number: TQRQM22100143329766

Scale: 1:1250 @ A4

© Crown copyright and database rights 2021 OS 100042766