
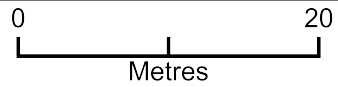


# Morwenna EX54ET

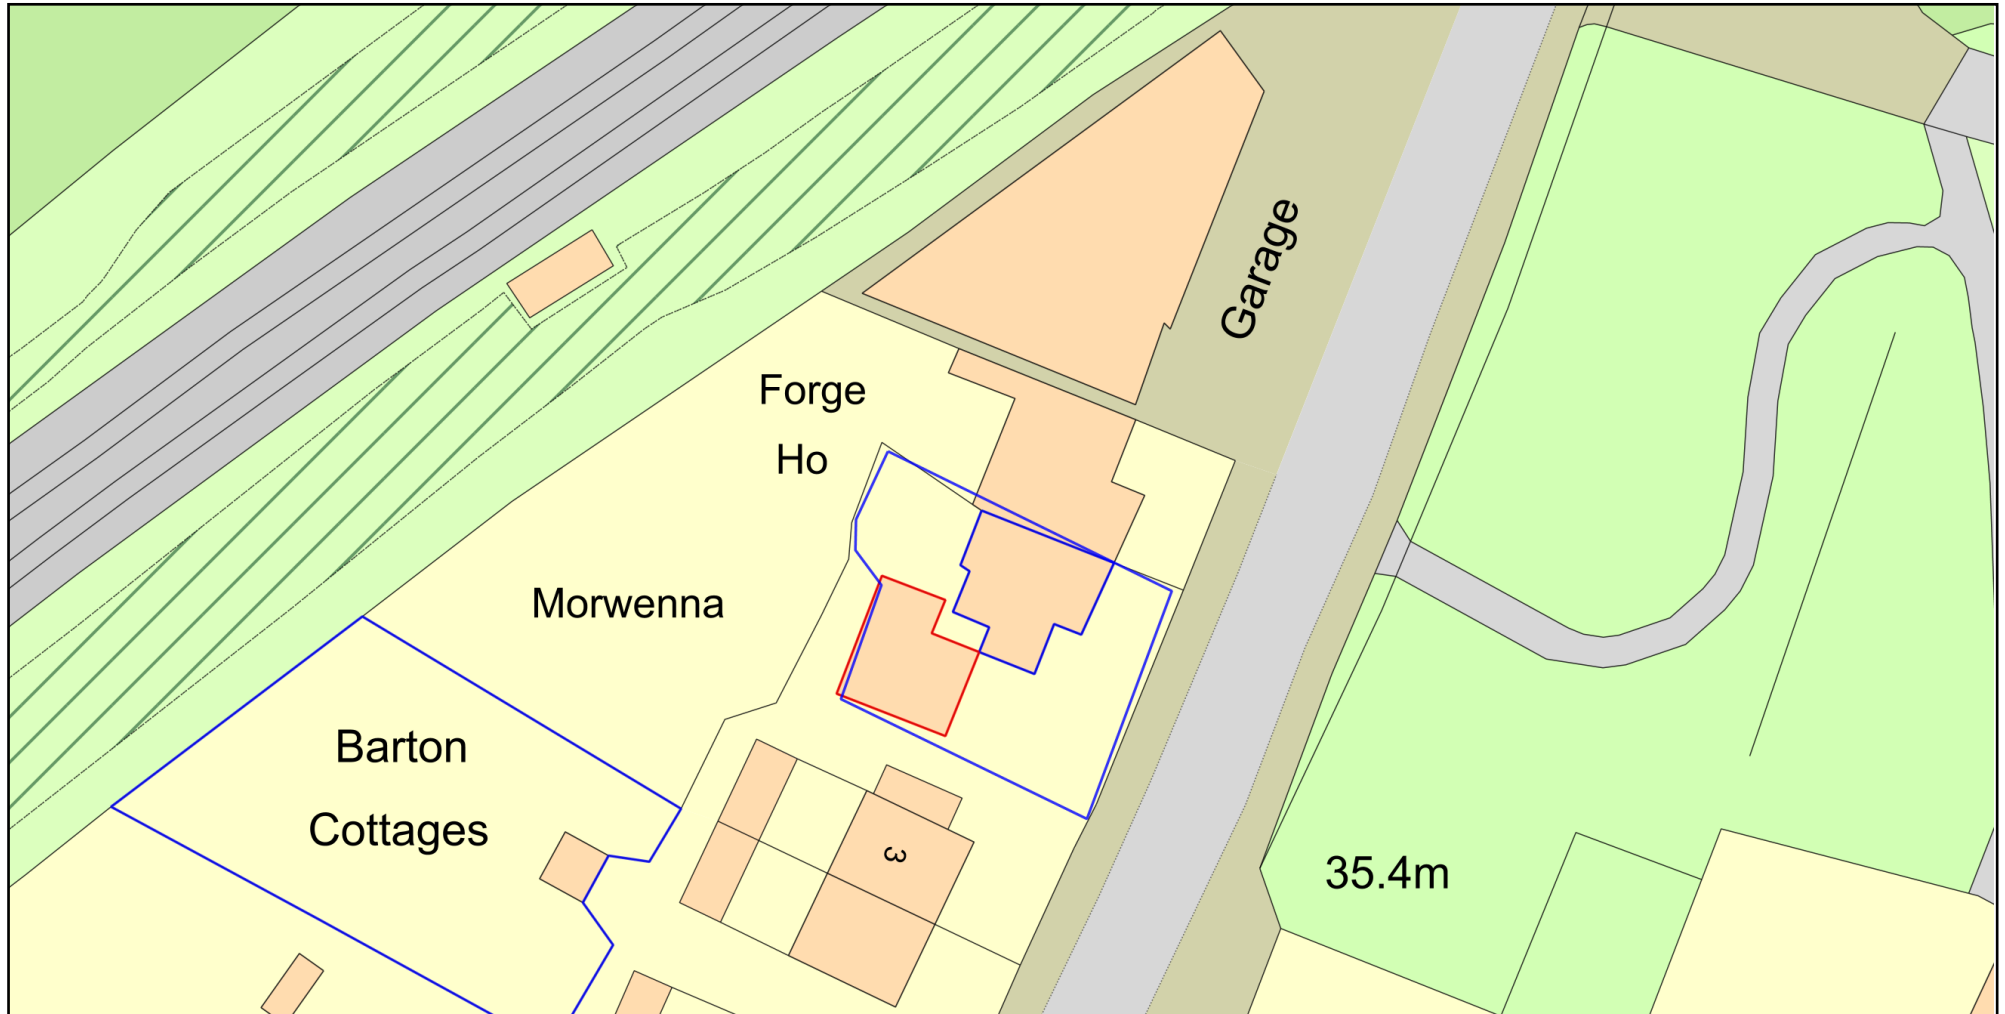

Plan Produced for: Plot Location  
Date Produced: 10 Apr 2022  
Plan Reference Number: TQRQM22100134153542  
Scale: 1:500 @ A4