

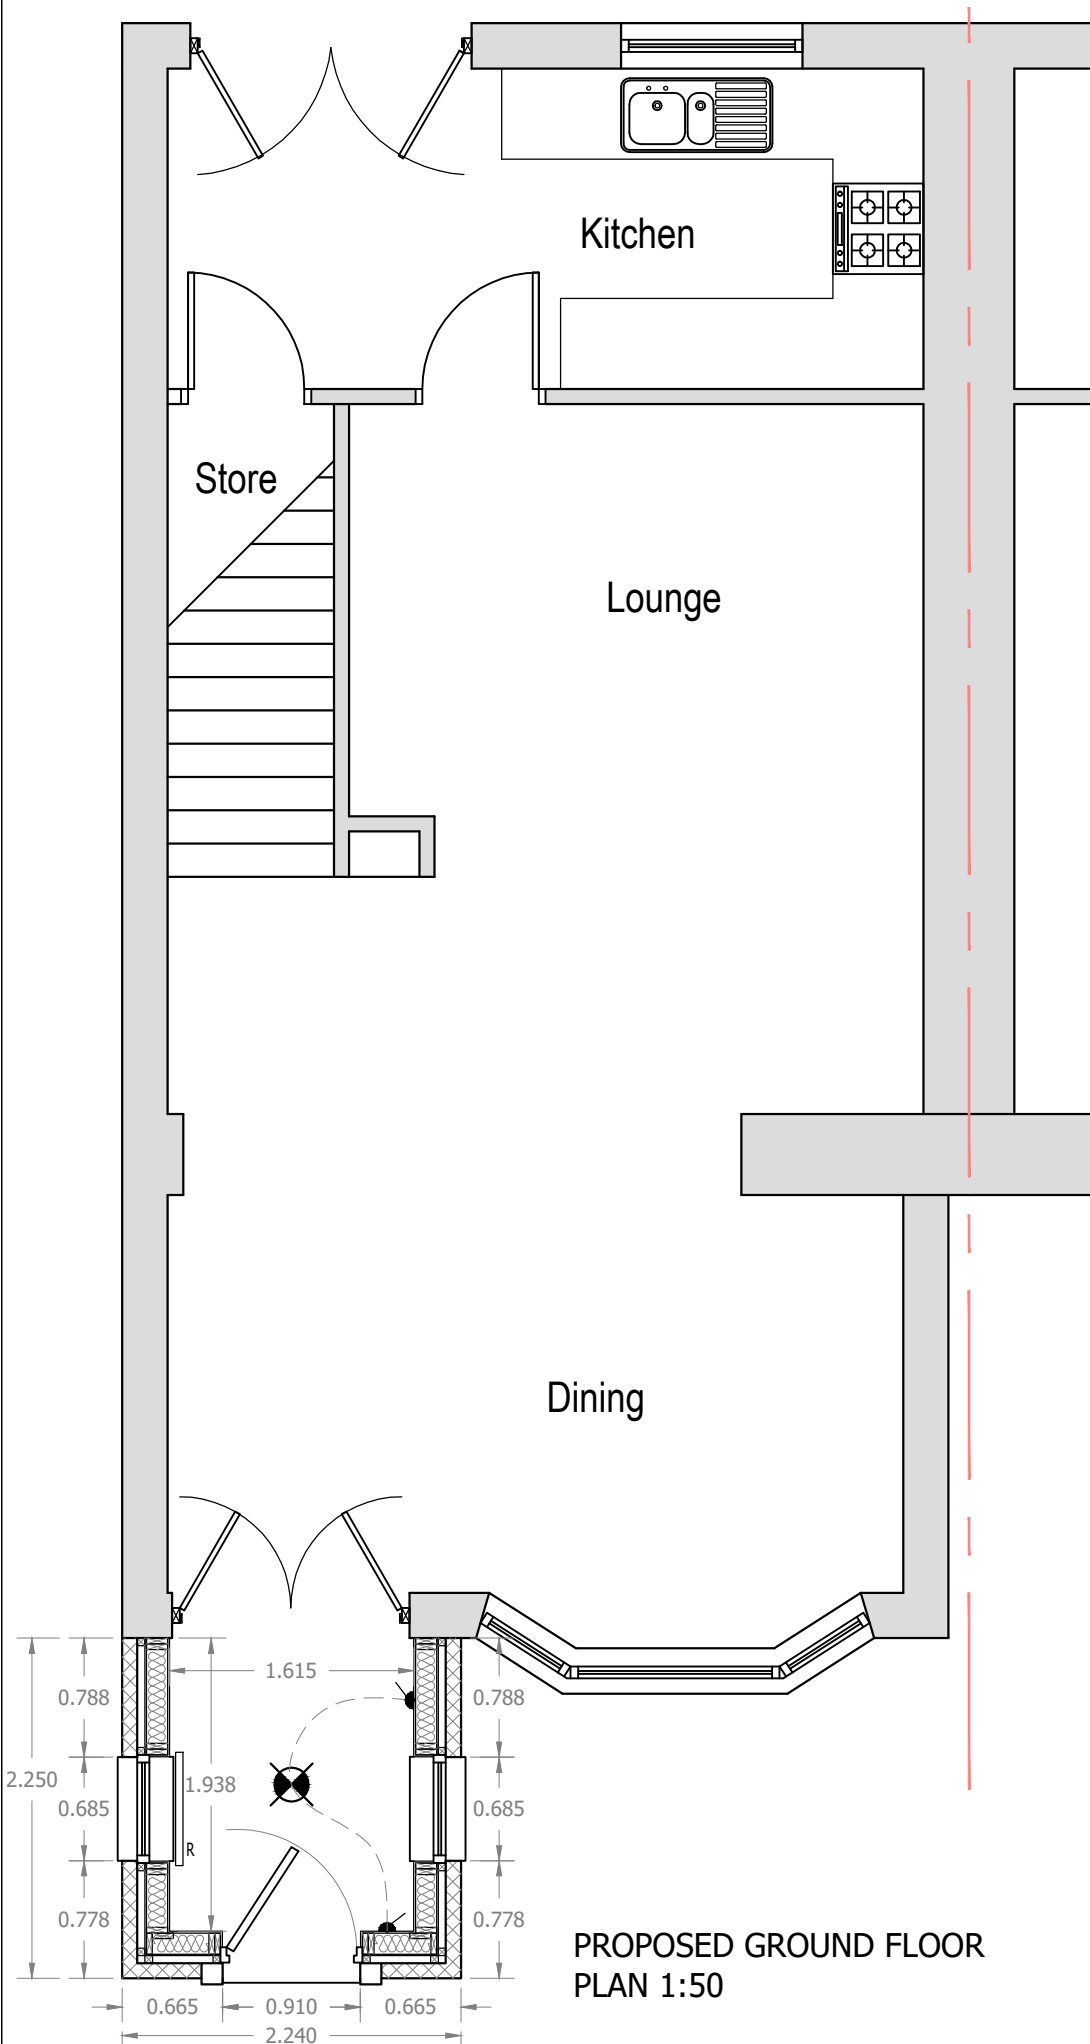


GENERAL NOTES:  
 1. Do not scale this drawing - if in doubt ask.  
 2. All sizes to be checked on site prior to construction.  
 3. Discrepancies to be notified in writing to architect immediately.  
 4. This drawing is the copyright of the author.

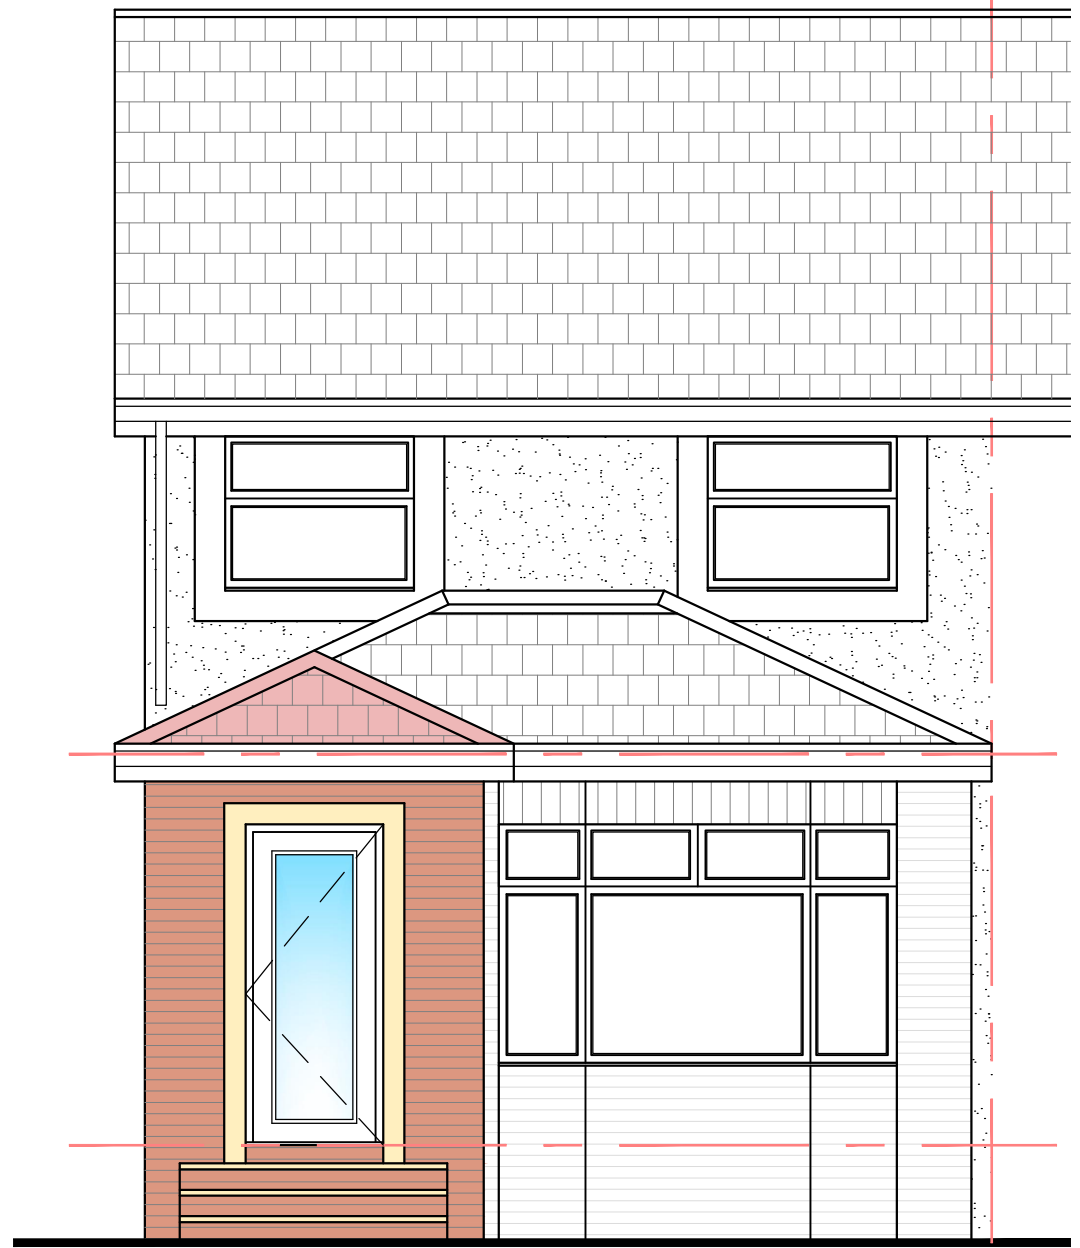

- EXTERNAL FINISHES:-**
- Main Finish - RED FACING BRICK TO MATCH EXISTING.
  - Precast - BUFF PRECAST
  - Roof - RED ROOF TILES TO MATCH EXISTING.
  - Windows/Doors - WHITE UPVC

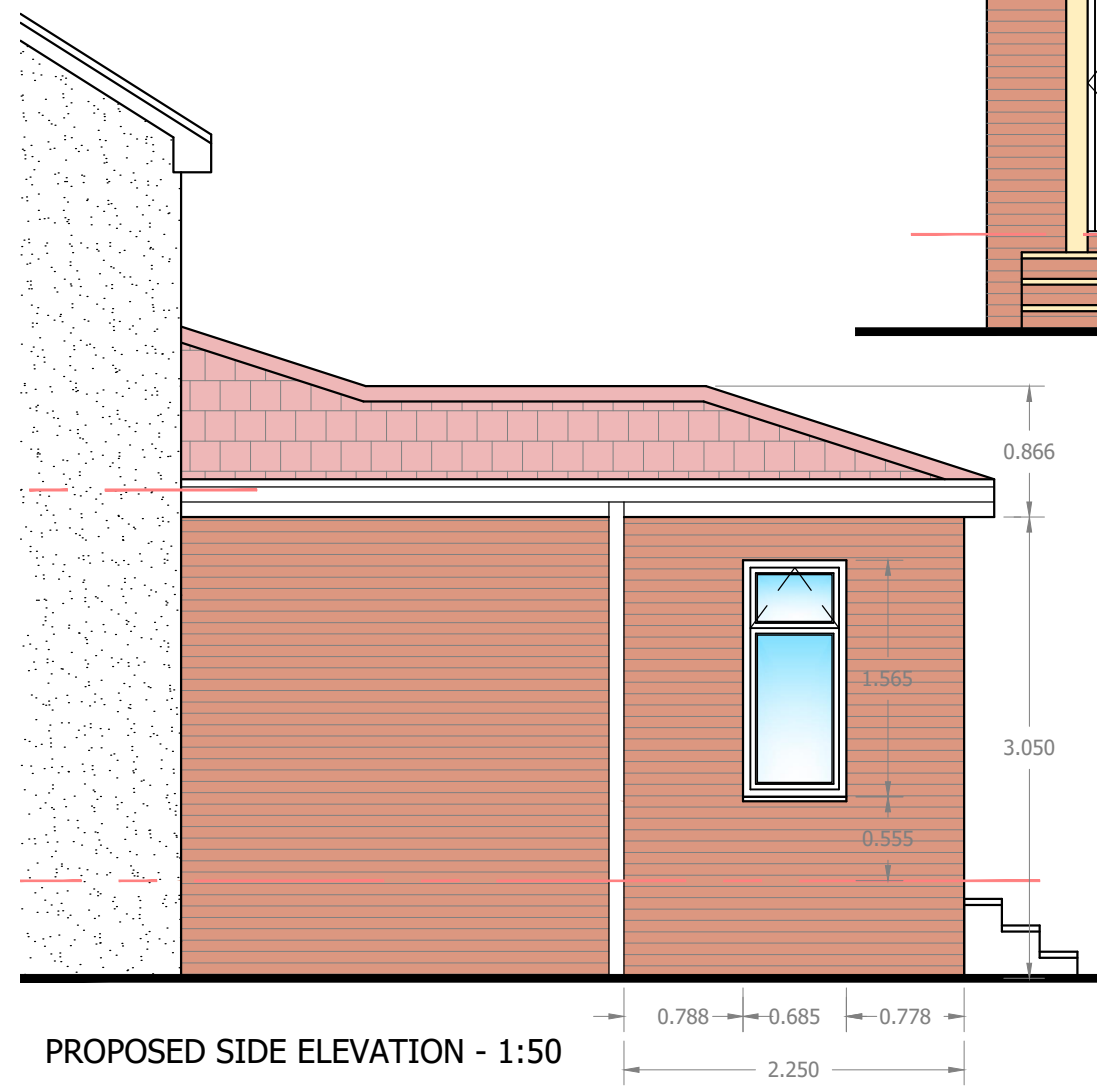

Rev:	Details:	Date:	By:	Chkd:
Client: <b>Mr &amp; Mrs Brown</b>				
Project: <b>Proposed Porch Extension 105 Hattonrigg Road, Bellshill</b>				
Drawing Title: <b>PROPOSED PLAN &amp; ELEVATIONS</b>				
Scale: 1:50	Original Drawing Size: A3			
Drawn By:	Date:			
Drawing Status: <b>PLANNING</b>				
Job No: <b>H173</b>	Drawing No: <b>PR 001</b>	Revision:		