




SECTION B-B 1:50

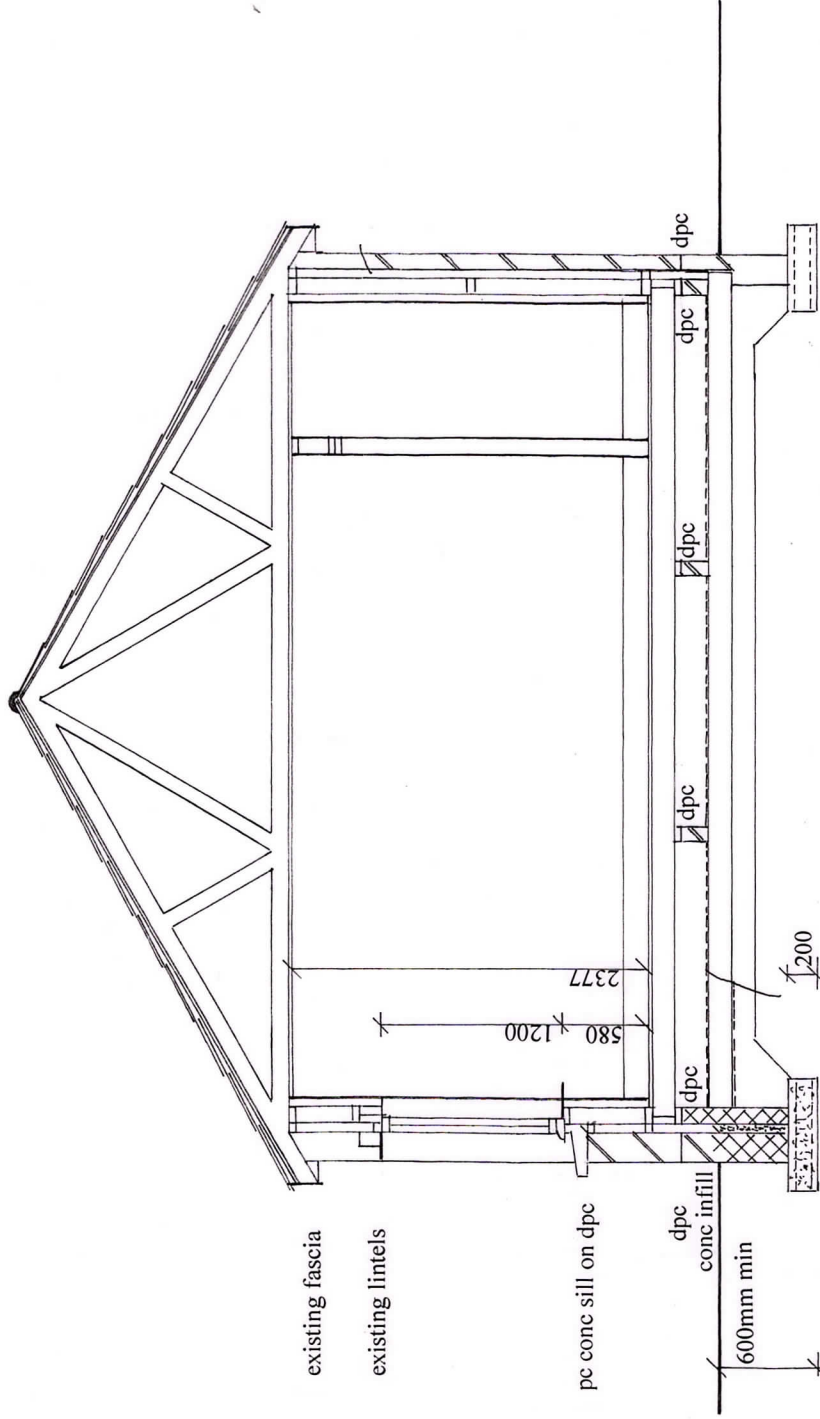

SECTION A-A 1:50

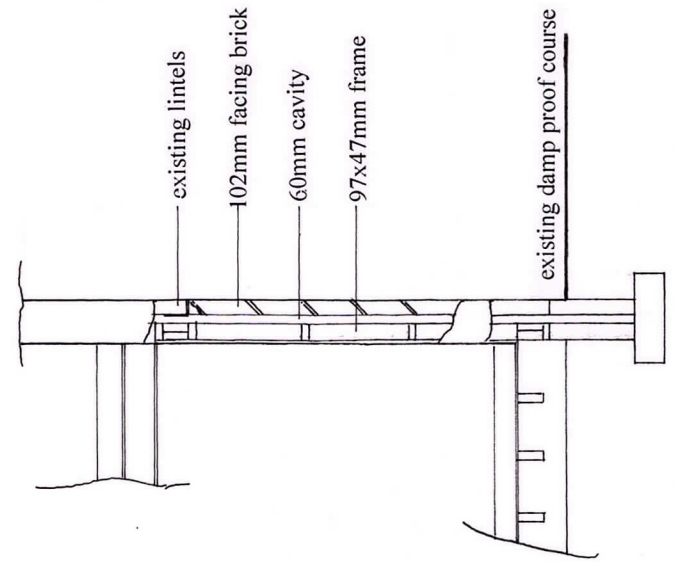

SECTION D-D 1:50

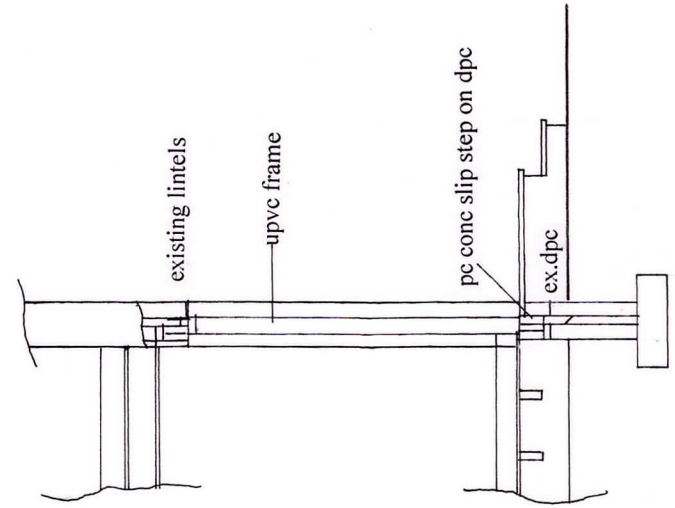

SECTION C-C 1:50

PROPOSED ALTERATIONS
for STUART and ELEANOR DUNBAR
25 SOUTH DUMBRECK ROAD KILSYTH