






BLOCK PLAN AS EXISTING  
SCALE 1:500@A2

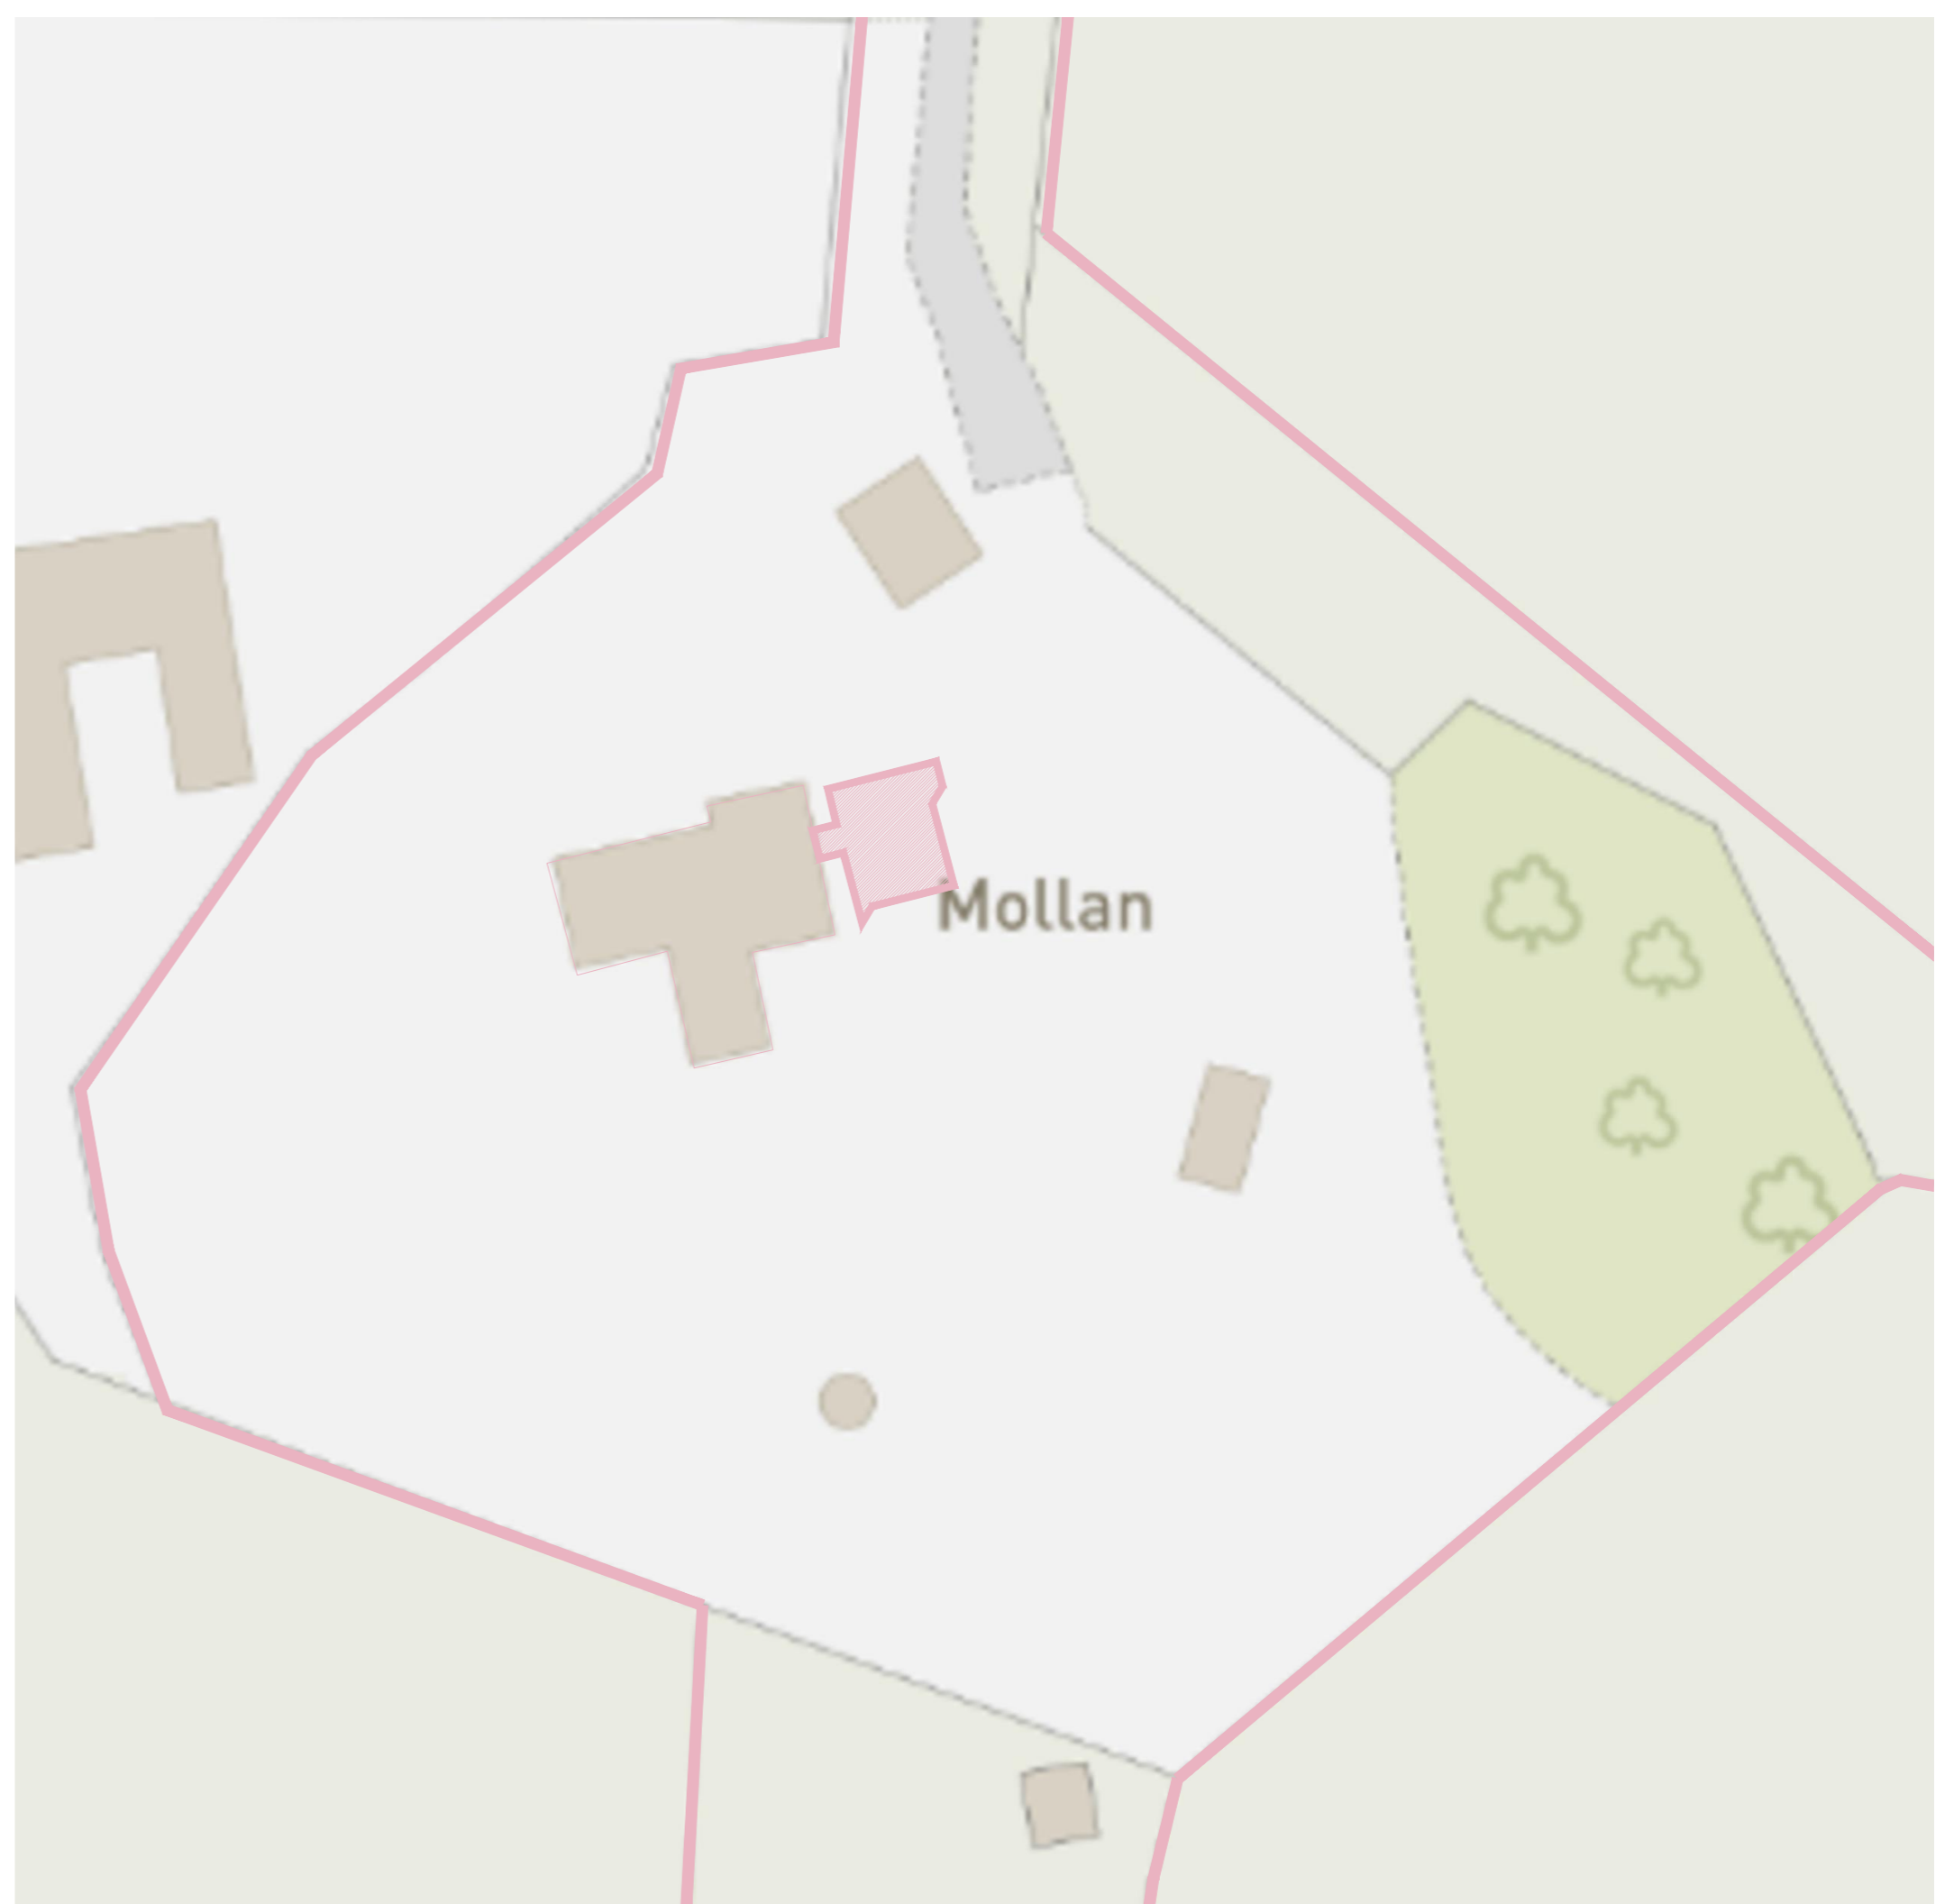

BLOCK PLAN AS PROPOSED  
SCALE 1:500@A2

Ordnance map by Historic Environment Scotland © Copyright and database right 2019. All rights reserved. Ordnance Survey licence number 100057073

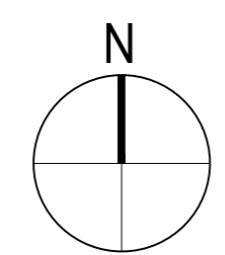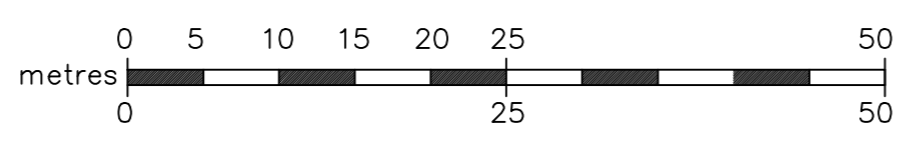

**pocket size**  
**architecture**

t: 07771982736  
e: info@pocketsizearchitecture.com  
w: pocketsizearchitecture.com

Drawing Category	PLANNING						
Project	Mollan House						
Drawing	Block Plans						
Scale	1:500	Size	A2	Date	May 2022		
Job No.	2020-09	Drawing No.	102	By	KC	Rev	