



Revisions

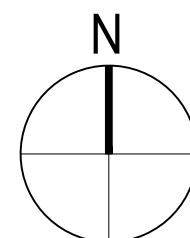

Ordnance map by Historic Environment Scotland © Copyright and database right 2019. All rights reserved. Ordnance Survey licence number 100057073

LOCATION PLAN
SCALE 1:1250@A3

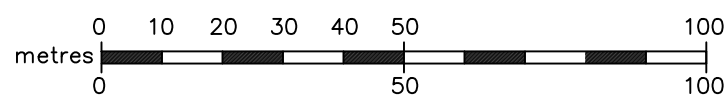

pocket size
architecture



t: 07771982736
e: info@pocketsizearchitecture.com
w: pocketsizearchitecture.com

Drawing Category **PLANNING**

Project
Mollan House

Drawing
Location Plan

Scale 1:1250 Size A3 Date May 2022

Job No. 2020-09 Drawing No. 101 By KC Rev