


Cross Section


the
SWIMMINGPOND
company

200x50mm OAK BOARDS. FIXED WITH 100mm
STAINLESS STEEL SCREWS - COUNTER SUNK

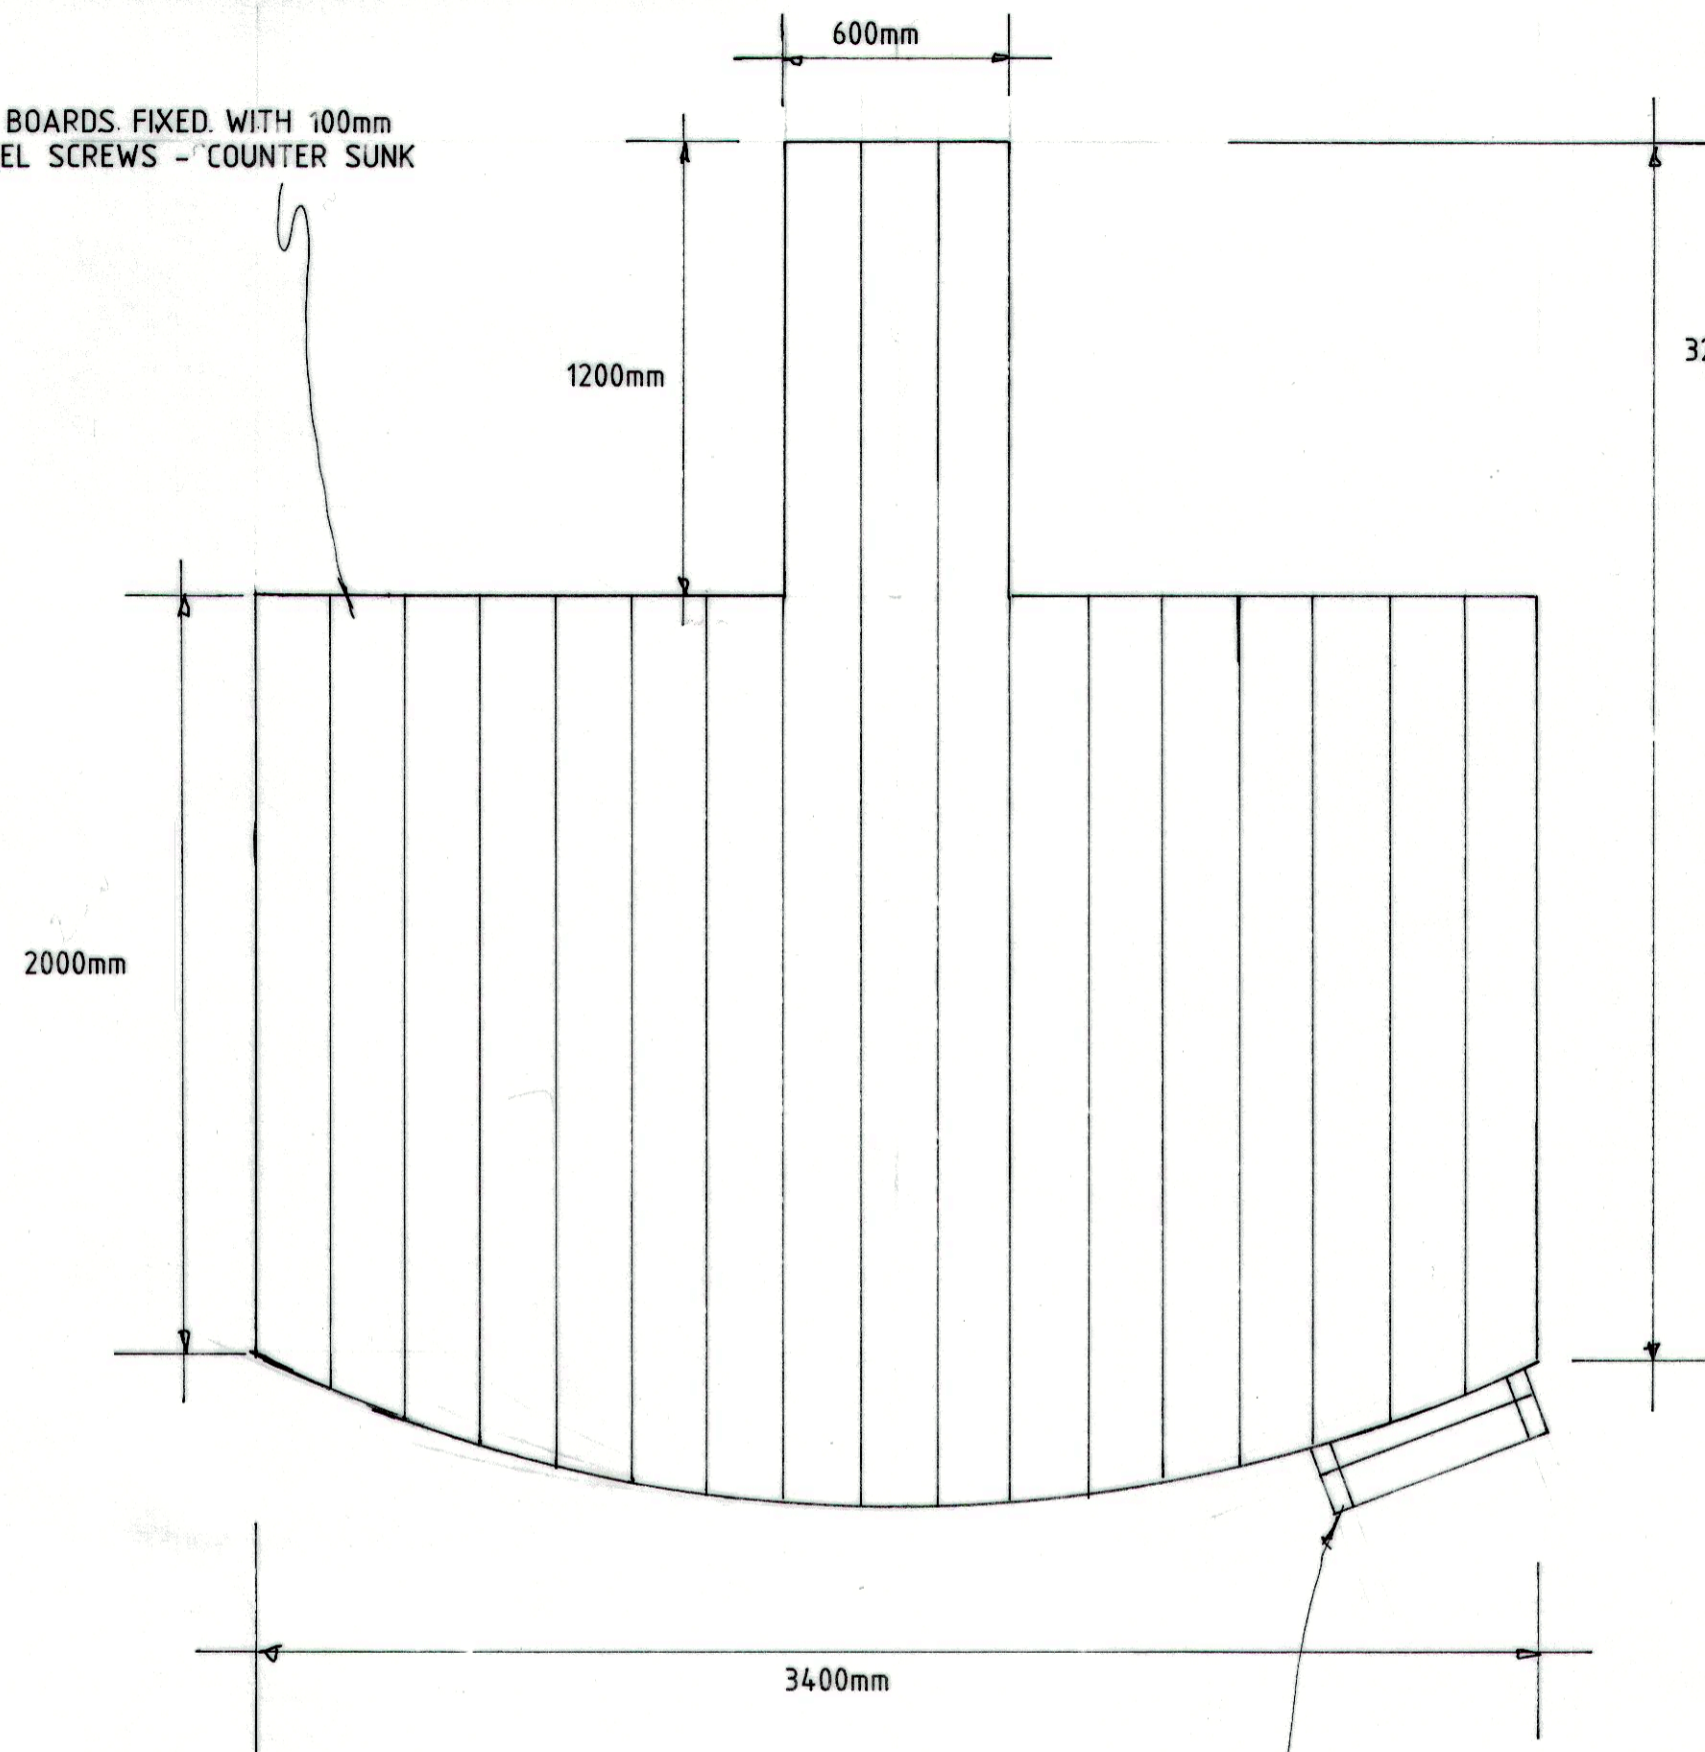

OAK STEPS 600x100mm
2no 100x50mm HANDLES 800mm ABOVE DECK LEVEL

PLAN OF DECK 1/20

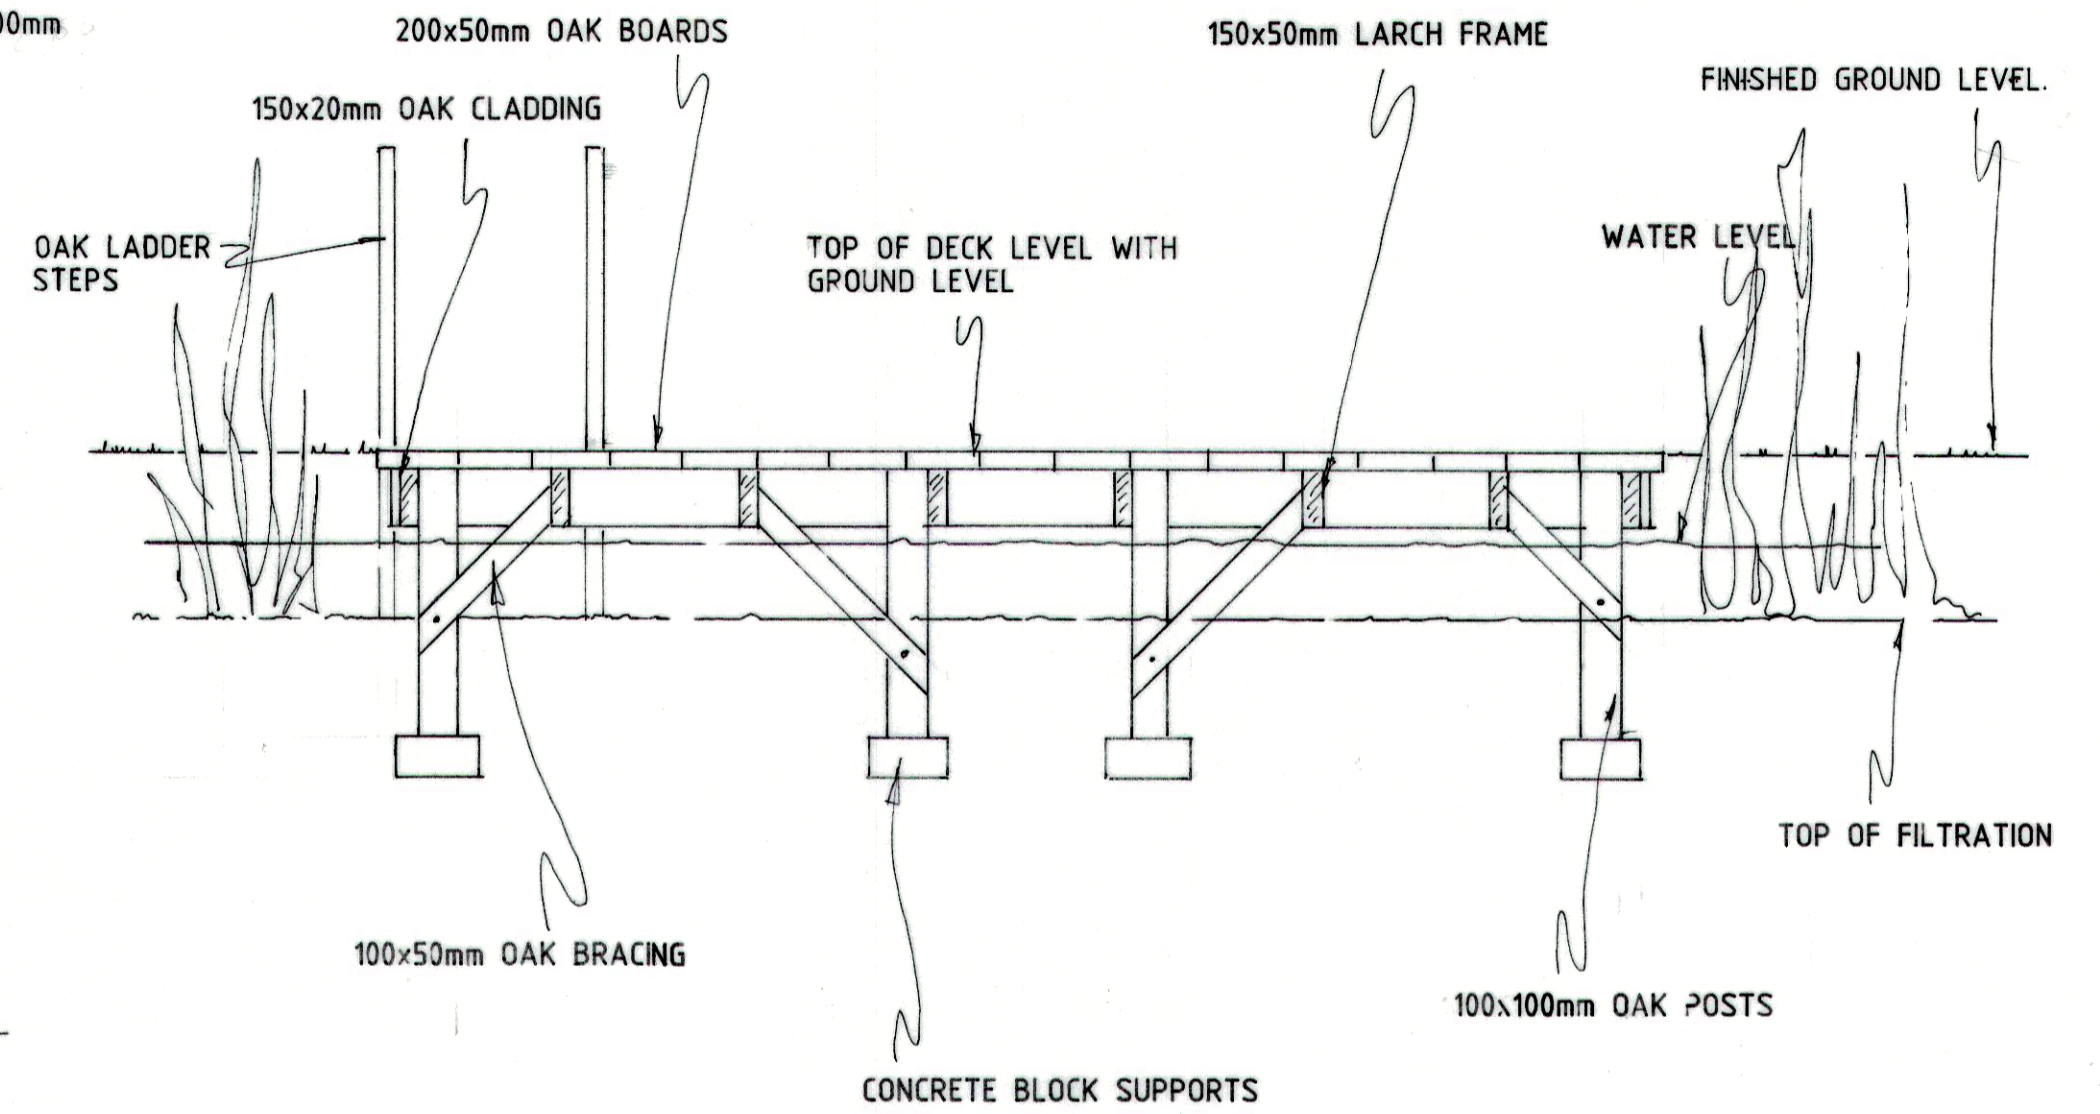

DECK FINISH - NATURAL UNTREATED OAK
NO FURTHER PAINT OR WOOD TREATMENT

TYPICAL CROSS SECTION 1/20.

Cottage Farm
Offton
Ipswich
IP8 4RS

Company
the
SWIMMINGPOND
company

Client:
Annabel and Mark Dearlove
Job Title
Swimming Pond
Drawing Title
Deck Cross Section
Scale: 1:20 Drawing: No.1
Date: 10/05/22 Drawn by: Johan