



GROUND FLOOR

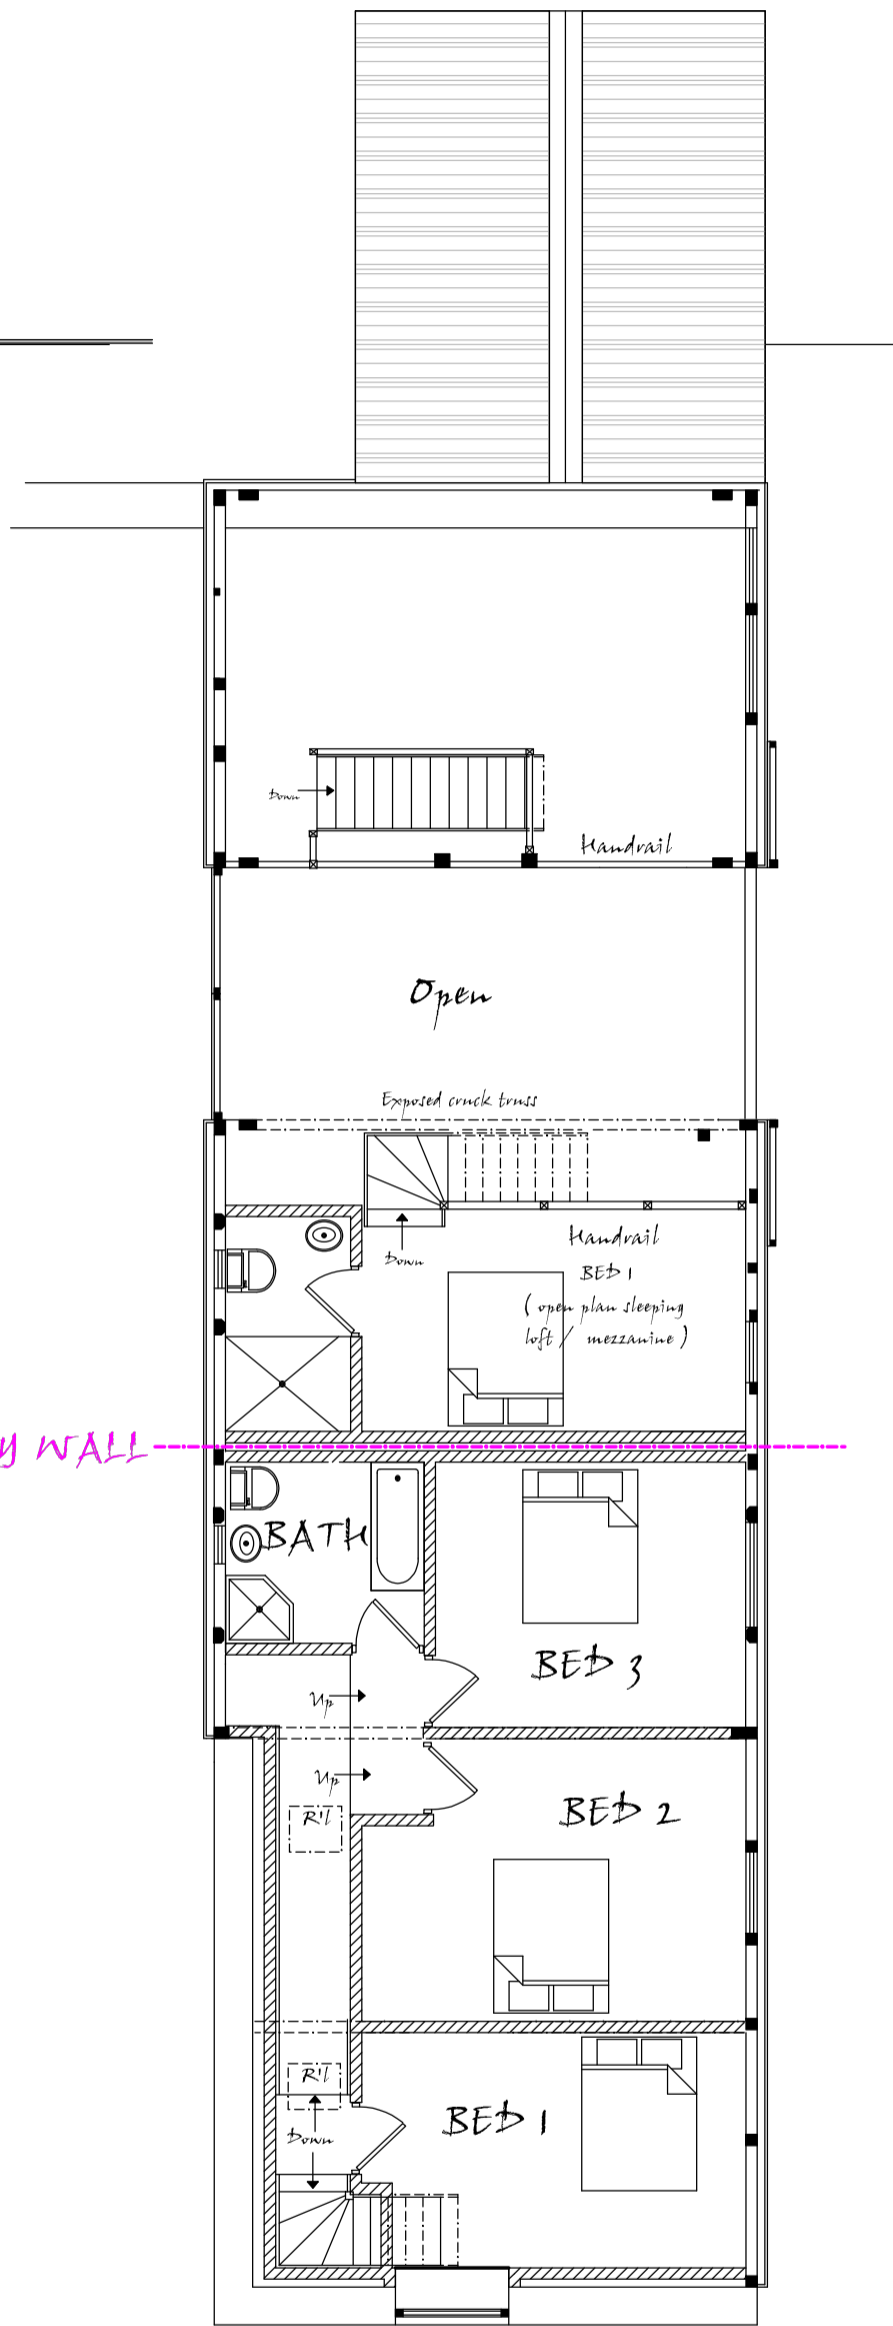

FIRST FLOOR

PARTY WALL

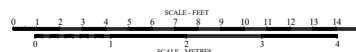

Marches Conservation Services	
Lower Hengoed	
Floors proposed	
WBM February 2022	LH 3f
Scale 1 : 100 printed at A3 (Please do not scale off drawing) Not for constructional use Web : www.marchesconservation.org.uk E-Mail : marcon@idnet.com	