


MapServe

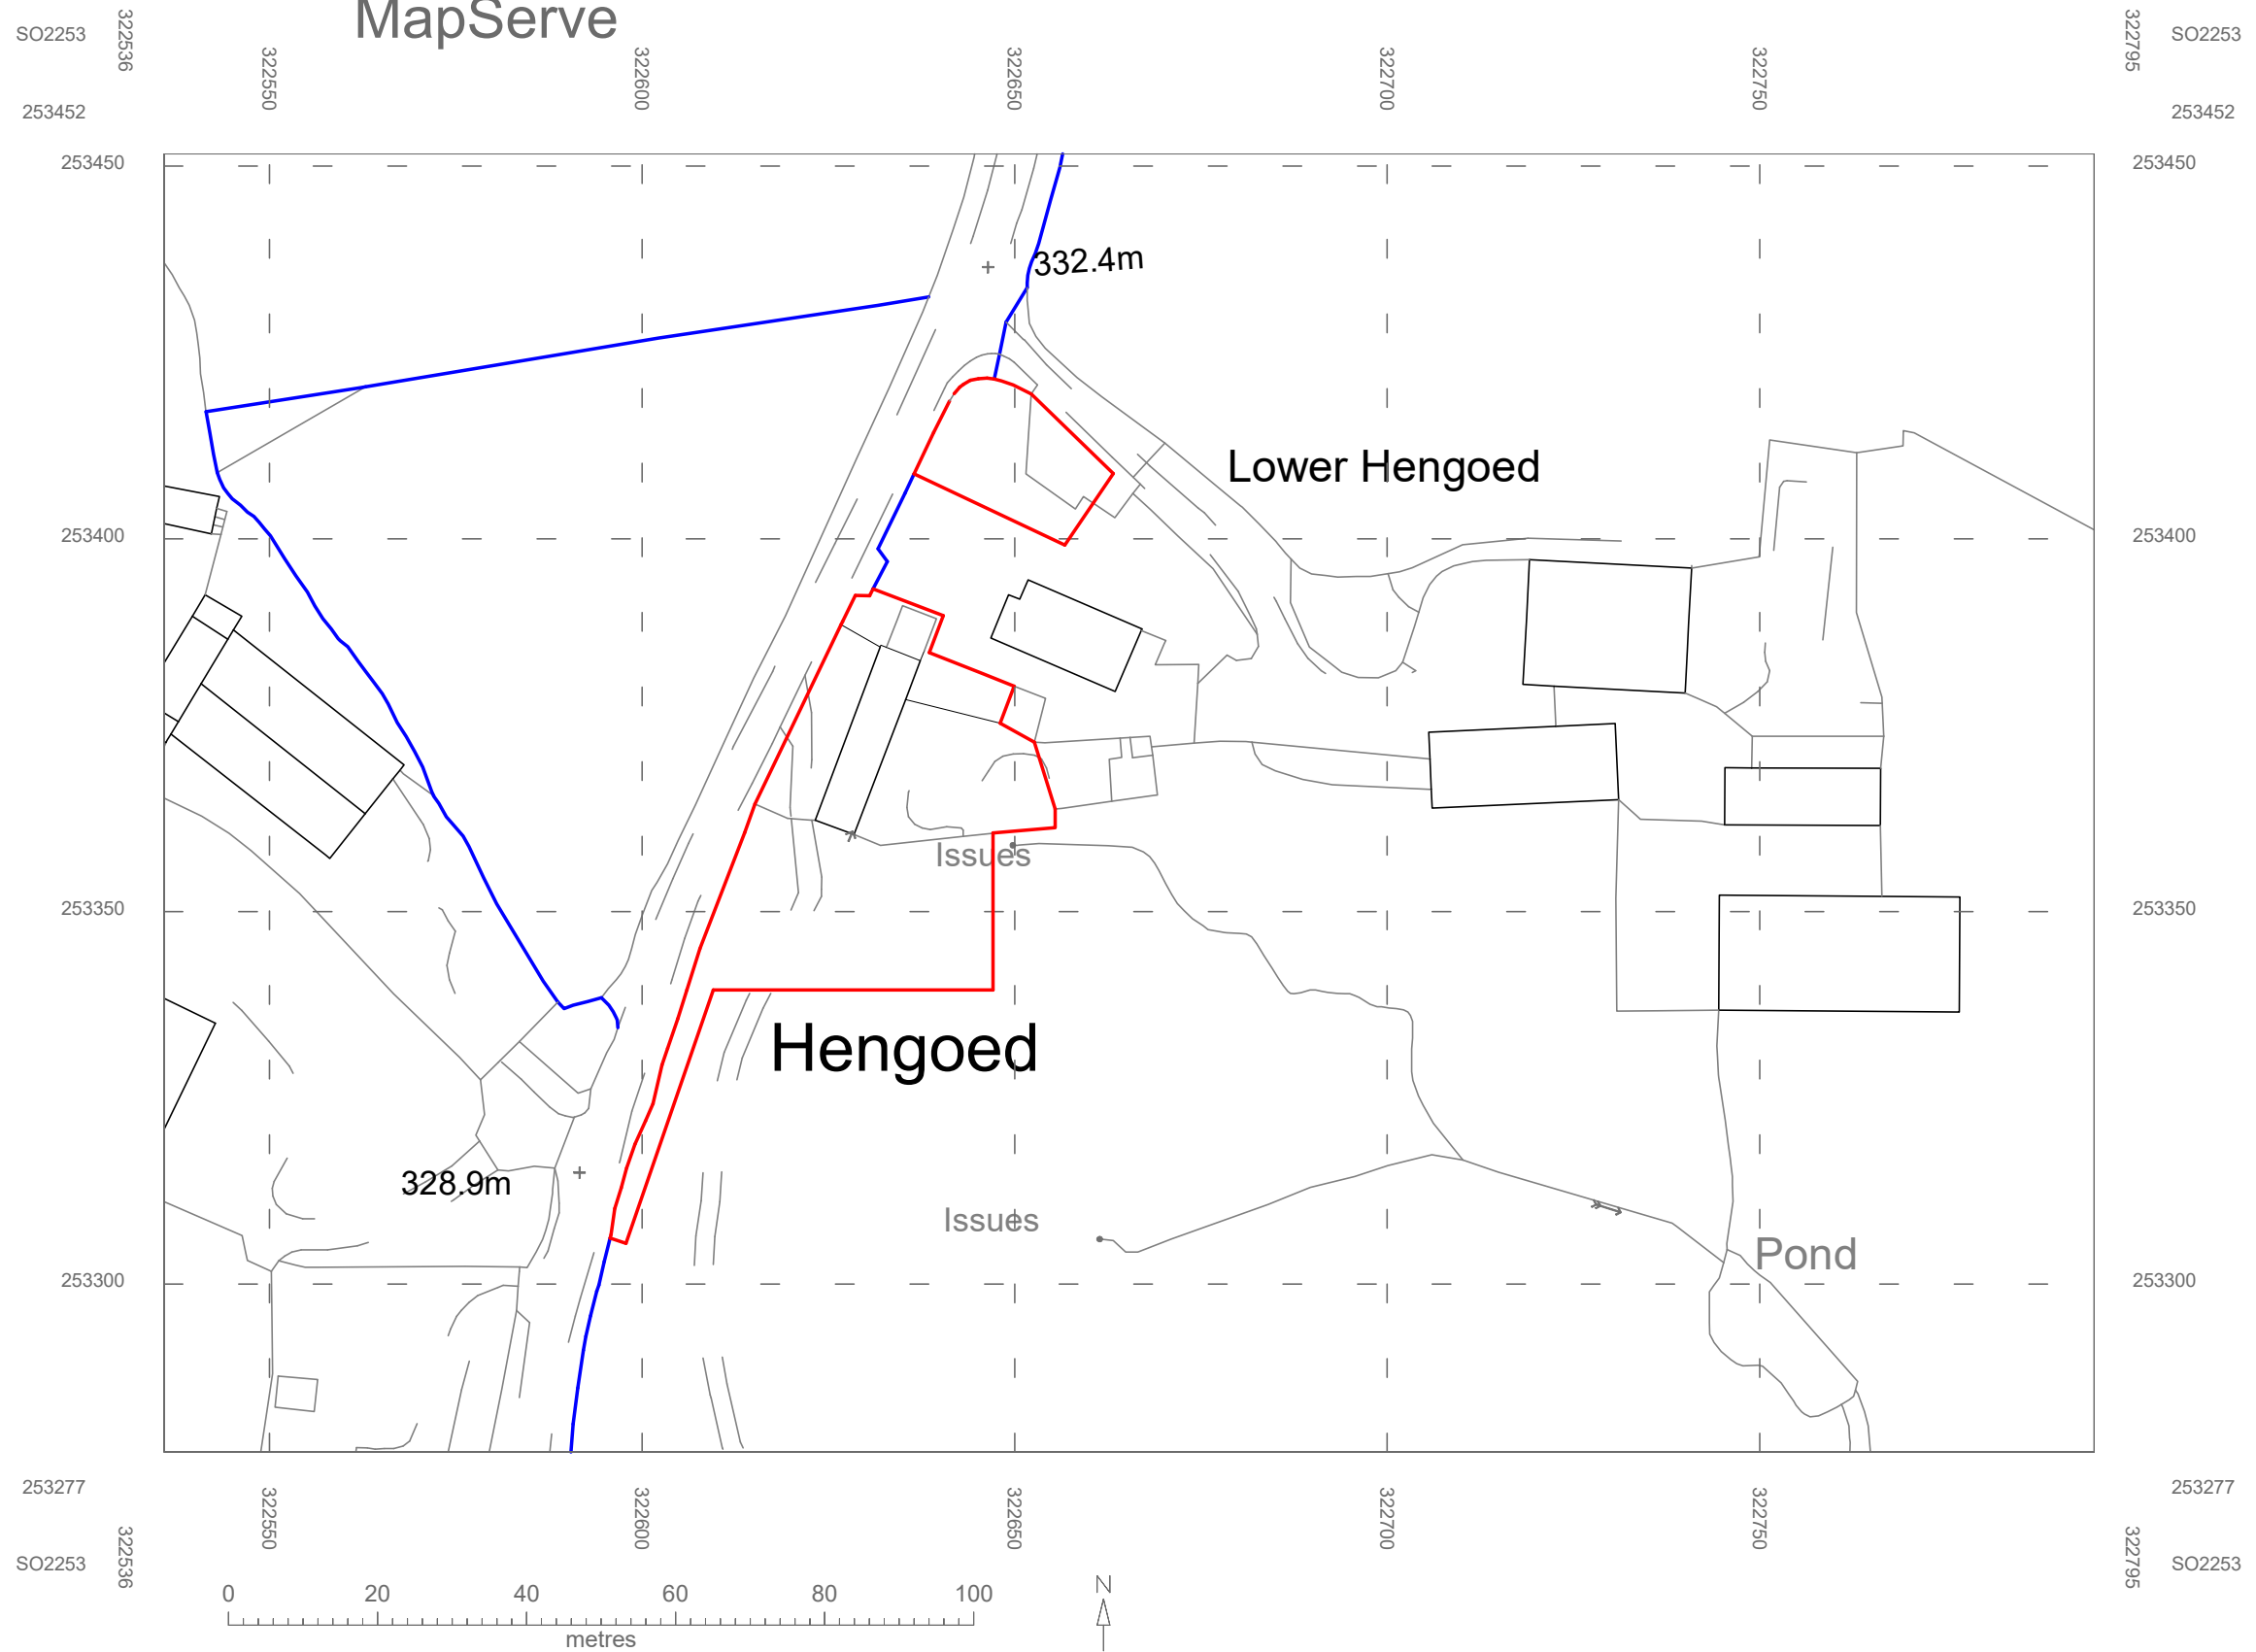

© Crown copyright 2021 Ordnance Survey 100053143

Marches Conservation Services	
Lower Hengoed	
Block plan	
WBM April 2022	
Scale 1 : 2500 printed at A3 (Please do not scale off drawing) Not for constructional use Web : www.marchesconservationservices.co.uk E-Mail : marcon@idnet.com	