




NORTHWEST

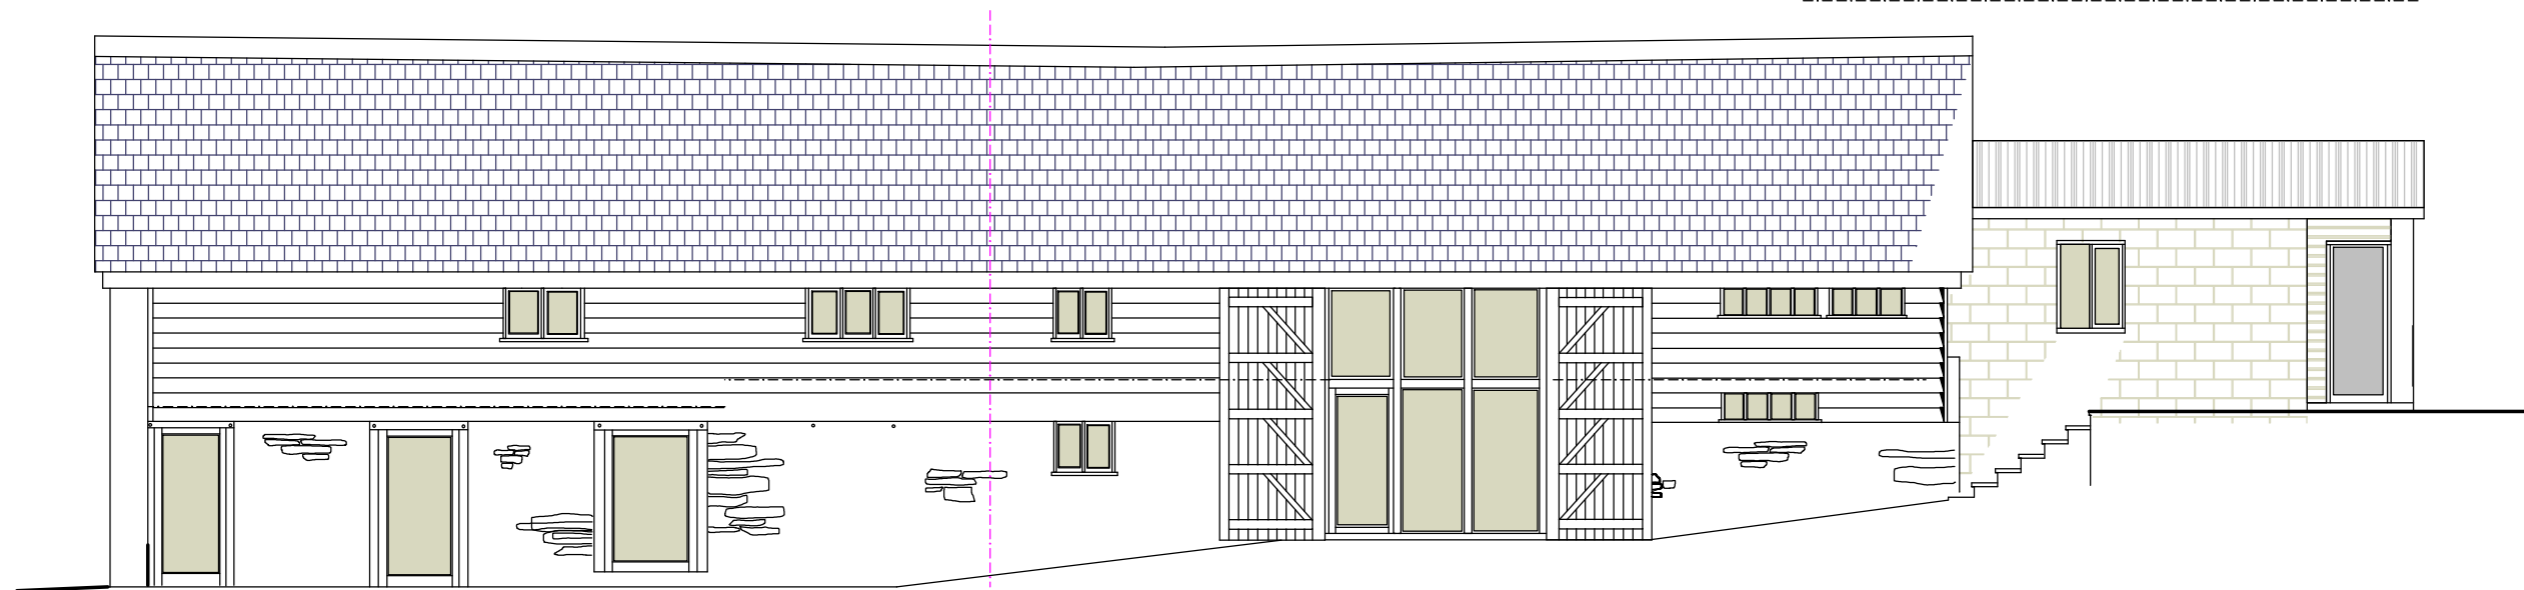


SOUTHEAST

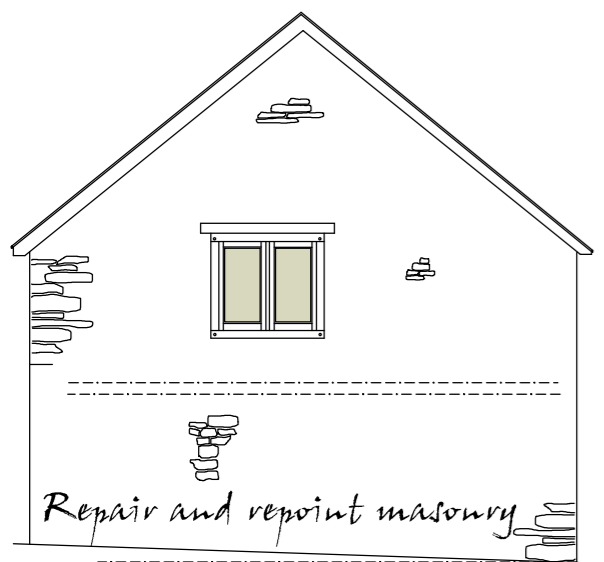


SOUTHWEST

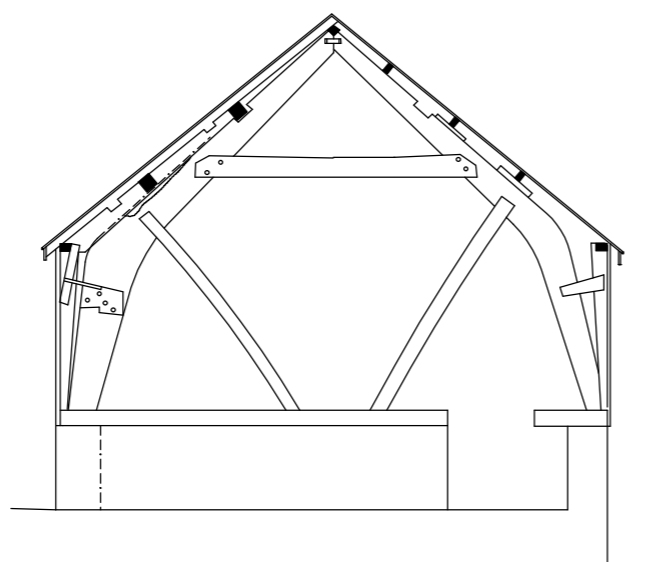


SECTION A - A

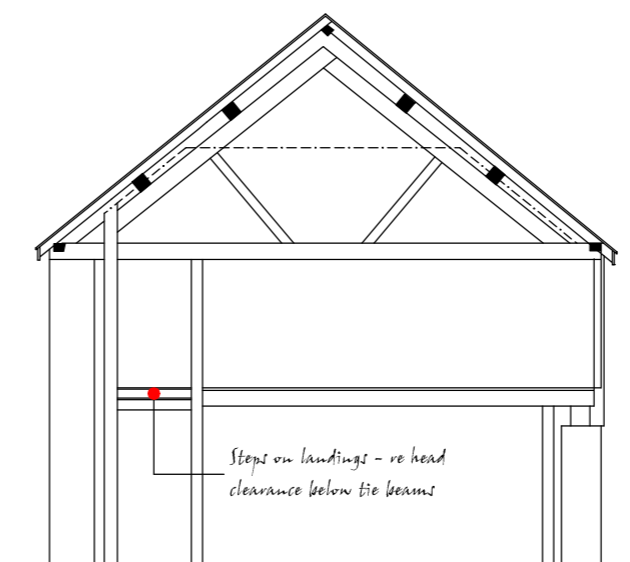

SECTION B - B

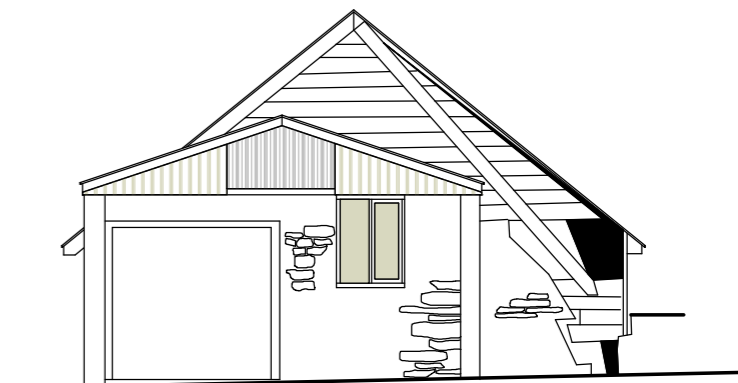

NORTHEAST

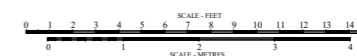

<b>Marches Conservation Services</b>	
Lower Hengoed	
Elevations proposed	
WBM August 2021	LH 4a
Scale 1:100 printed at A3 (Please do not scale off drawing) Not for constructional use	
Web: <a href="http://www.marchesconservationservices.co.uk">www.marchesconservationservices.co.uk</a> E-Mail: <a href="mailto:marcon@idnet.com">marcon@idnet.com</a>	