




Elevation-West

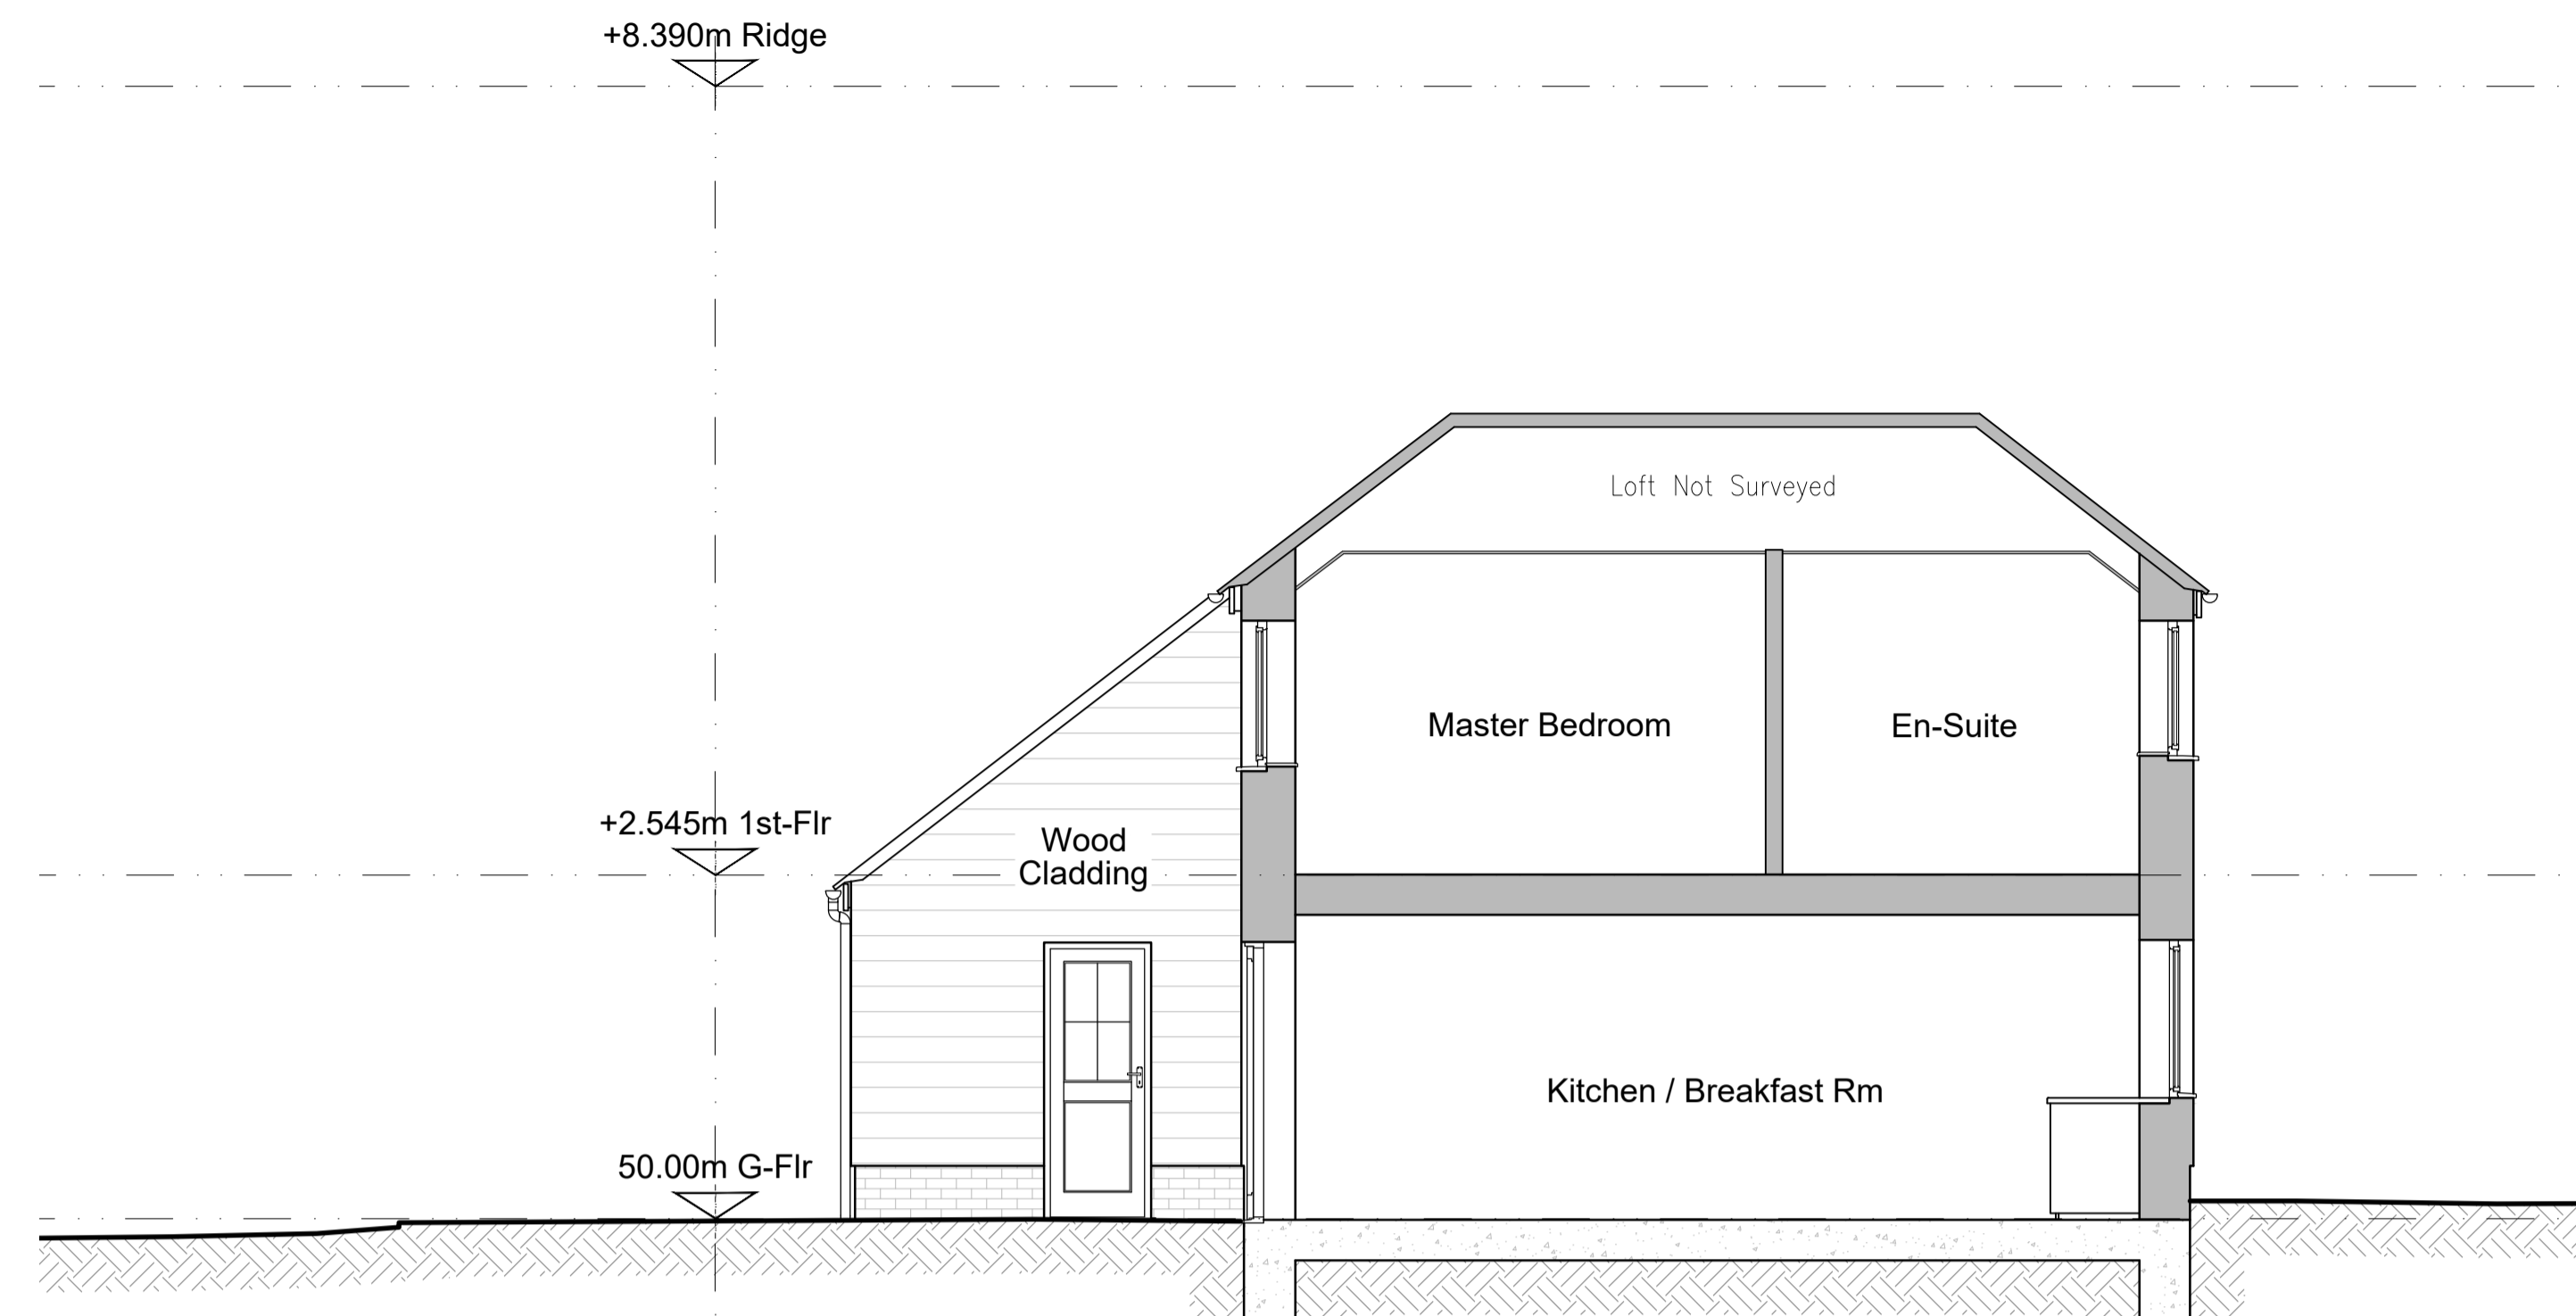

Section A-A



Elevation-East



Notes:
1. Levels are to an arbitrary reference.

	PROJECT: SEVERALS HOUSE SEVERALS ROAD BEPTON, MIDHURST WEST SUSSEX GU29 0LX	
	CLIENT: MR & MRS GIBSON	
	CONTENT: ELEVATIONS-2 & SECTION	
	SCALE: 1:50	DATE: 20 APR 2022
DRAWN: FHL	DRG NO: 220405-09	REVISION:

Astra House
Cranleigh
Surrey
GU6 8RZ

3D Laser Scanning
Reality Capture
3D Modelling
Computer Aided Design
Building Plans

Mobile (07740)-083729
info@axisdesignscanning.co.uk
www.axisdesignscanning.co.uk