
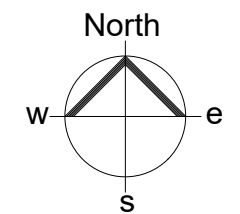


Do not scale from this drawing except for the purposes of planning. This drawing has been prepared based on survey drawings and information prepared by others. All dimensions and levels on all drawings must be checked and verified on site before commencement of works.

Any discrepancies between drawings & documents should be reported to Pullen Architecture Ltd. This drawing/ document should be read in conjunction with supporting drawings & documents produced by Pullen Architecture Ltd and other consultants.

This drawing does not purport to be a working or contractual drawing and should not be used for any building or contractual purposes.

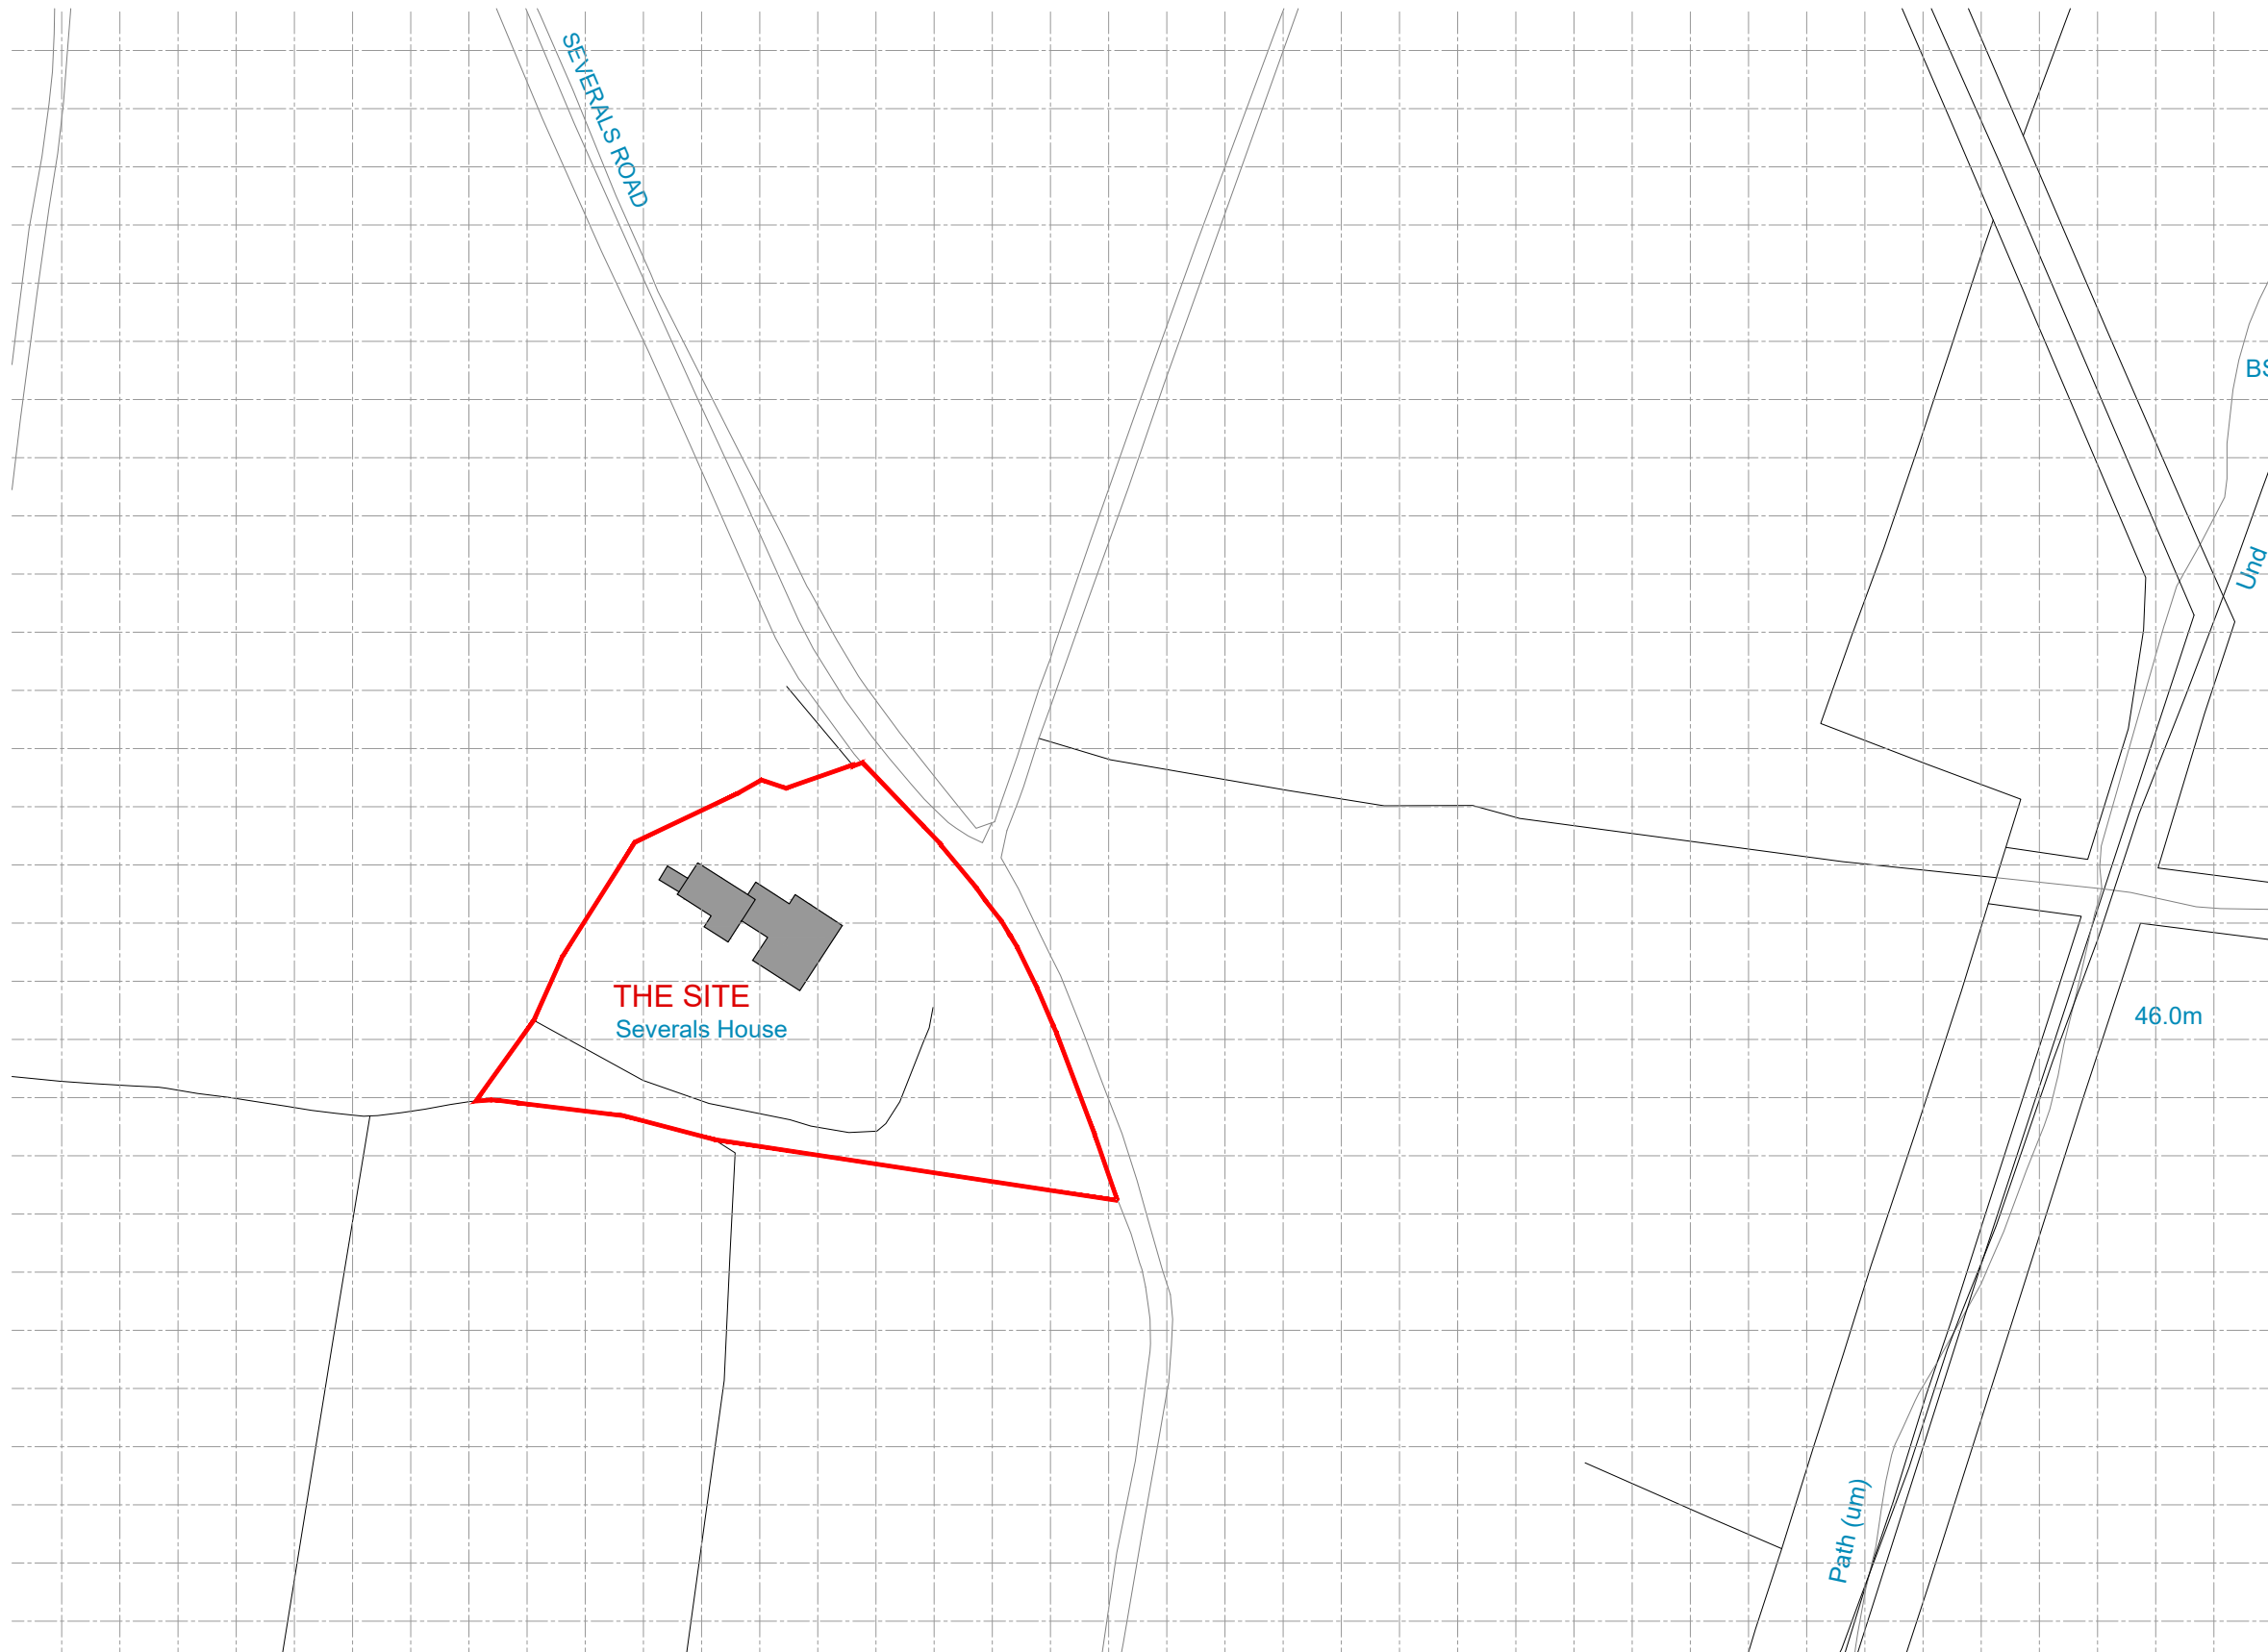


Planning Application Issue

REVISIONS:
Rev. / - 16.05.22 - Draft Planning Application
Rev. A - 24.05.22 - Planning Application Issue

LOCATION PLAN
Dwg. No. 670-001

Ordnance Survey, (c) Crown Copyright 2022. All rights reserved. Licence number 100022432

LOCATION PLAN

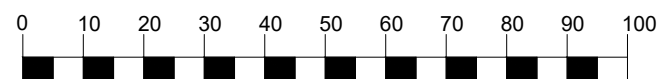

SCALE 1:1250
PHYSICAL SCALE IN METERS

PROPOSED EXTENSION
SEVERALS HOUSE . SEVERALS ROAD . BEPTON . WEST SUSSEX . GU29 0LX
Job No: 670 . Scale: 1:1250@A3 . Date: May 2022 . Dwg No: 670-001

PULLEN
ARCHITECTURE

41-42 Southgate Place . Chichester
West Sussex . PO19 1ET
Tel 01243 859510
office@pullenarchitecture.co.uk
www.pullenarchitecture.co.uk

This drawing has been prepared for the sole purpose of gaining planning permission and forms part of a set of drawings & documents. This drawing does not purport to sufficient information from which to build without the provision of a comprehensive drawings, specifications and schedule of works and adequate contractual arrangements. This drawing should not be used for any contractual purpose without the prior written permission of Pullen Architecture Ltd who will require to see and approve of all supporting documentation and all contractual arrangements prior to commencement of the works on site before written permission is given.