




Elevation-North



Elevation-South

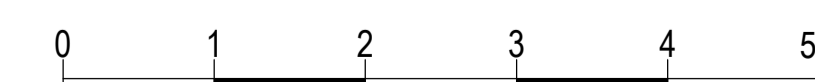

- Notes:**
 1. Levels are to an arbitrary reference.

axisdesign
 axisix

3D Laser Scanning
 Reality Capture
 3D Modelling
 Computer Aided Design
 Building Plans

Astra House
 Cranleigh
 Surrey
 GU6 8RZ

Mobile (07740) 083729
 info@axisdesignscanning.co.uk
 www.axisdesignscanning.co.uk

PROJECT:
 SEVERALS HOUSE
 SEVERALS ROAD
 BEPTON, MIDHURST
 WEST SUSSEX
 GU29 0LX

CLIENT:
 MR & MRS GIBSON

CONTENT:
 ELEVATIONS-1

SCALE: 1:50 **DATE:** 20 APR 2022

DRAWN: FHL **DRG NO:** 220405-08

REVISION: