
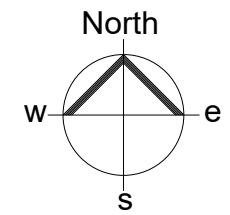


Do not scale from this drawing except for the purposes of planning. This drawing has been prepared based on survey drawings and information prepared by others. All dimensions and levels on all drawings must be checked and verified on site before commencement of works.

Any discrepancies between drawings & documents should be reported to Pullen Architecture Ltd. This drawing/ document should be read in conjunction with supporting drawings & documents produced by Pullen Architecture Ltd and other consultants.

This drawing does not purport to be a working or contractual drawing and should not be used for any building or contractual purposes.

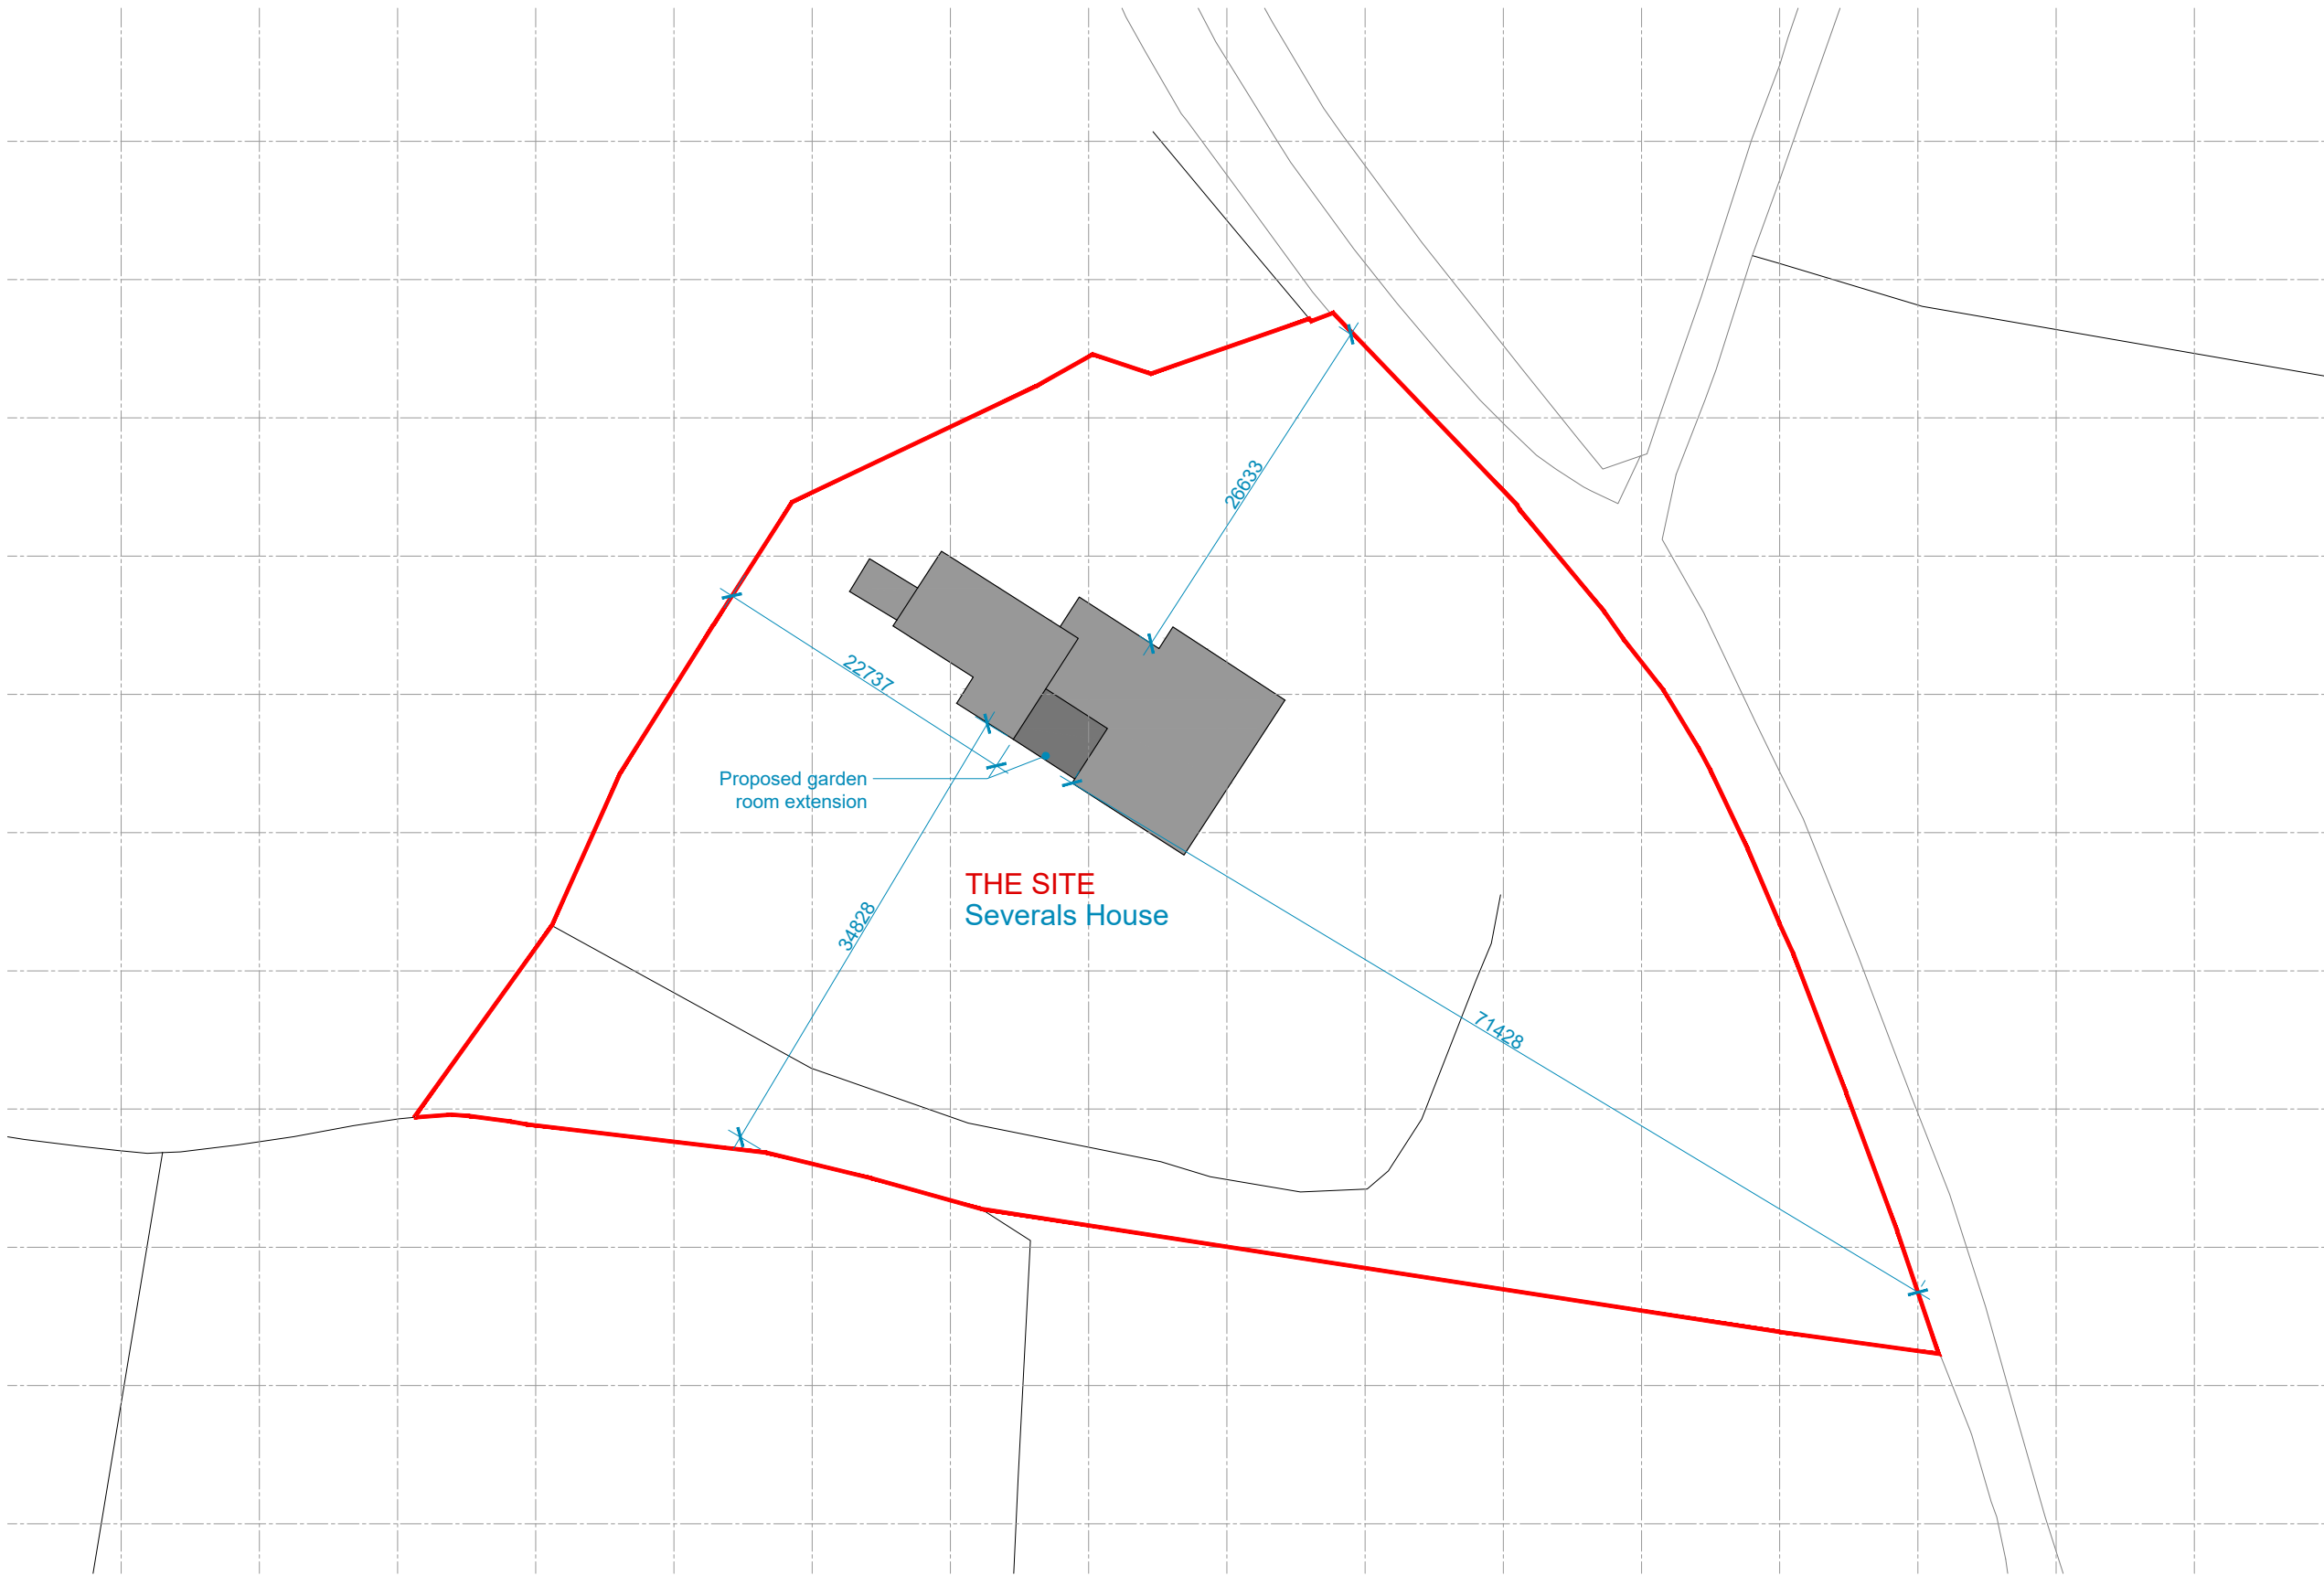

**Planning Application Issue**

REVISIONS:  
Rev. / - 16.05.22 - Draft Planning Application  
Rev. A - 24.05.22 - Planning Application Issue

**BLOCK PLAN**  
Dwg. No. 670-002

**PULLEN**  
ARCHITECTURE

41-42 Southgate Place . Chichester  
West Sussex . PO19 1ET  
Tel 01243 859510  
office@pullenarchitecture.co.uk  
www.pullenarchitecture.co.uk

Ordnance Survey, (c) Crown Copyright 2022. All rights reserved. Licence number 100022432

This drawing has been prepared for the sole purpose of gaining planning permission and forms part of a set of drawings & documents. This drawing does not purport to sufficient information from which to build without the provision of a comprehensive drawings, specifications and schedule of works and adequate contractual arrangements. This drawing should not be used for any contractual purpose without the prior written permission of Pullen Architecture Ltd who will require to see and approve of all supporting documentation and all contractual arrangements prior to commencement of the works on site before written permission is given.



SCALE 1:500  
PHYSICAL SCALE IN METERS

**PROPOSED EXTENSION**  
**SEVERALS HOUSE . SEVERALS ROAD . BEPTON . WEST SUSSEX . GU29 0LX**  
Job No: 670 . Scale: 1:500@A3 . Date: May 2022 . Dwg No: 670-002