
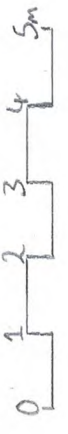


W. Alway - Fletcher - Proposed straw barn

Plan View

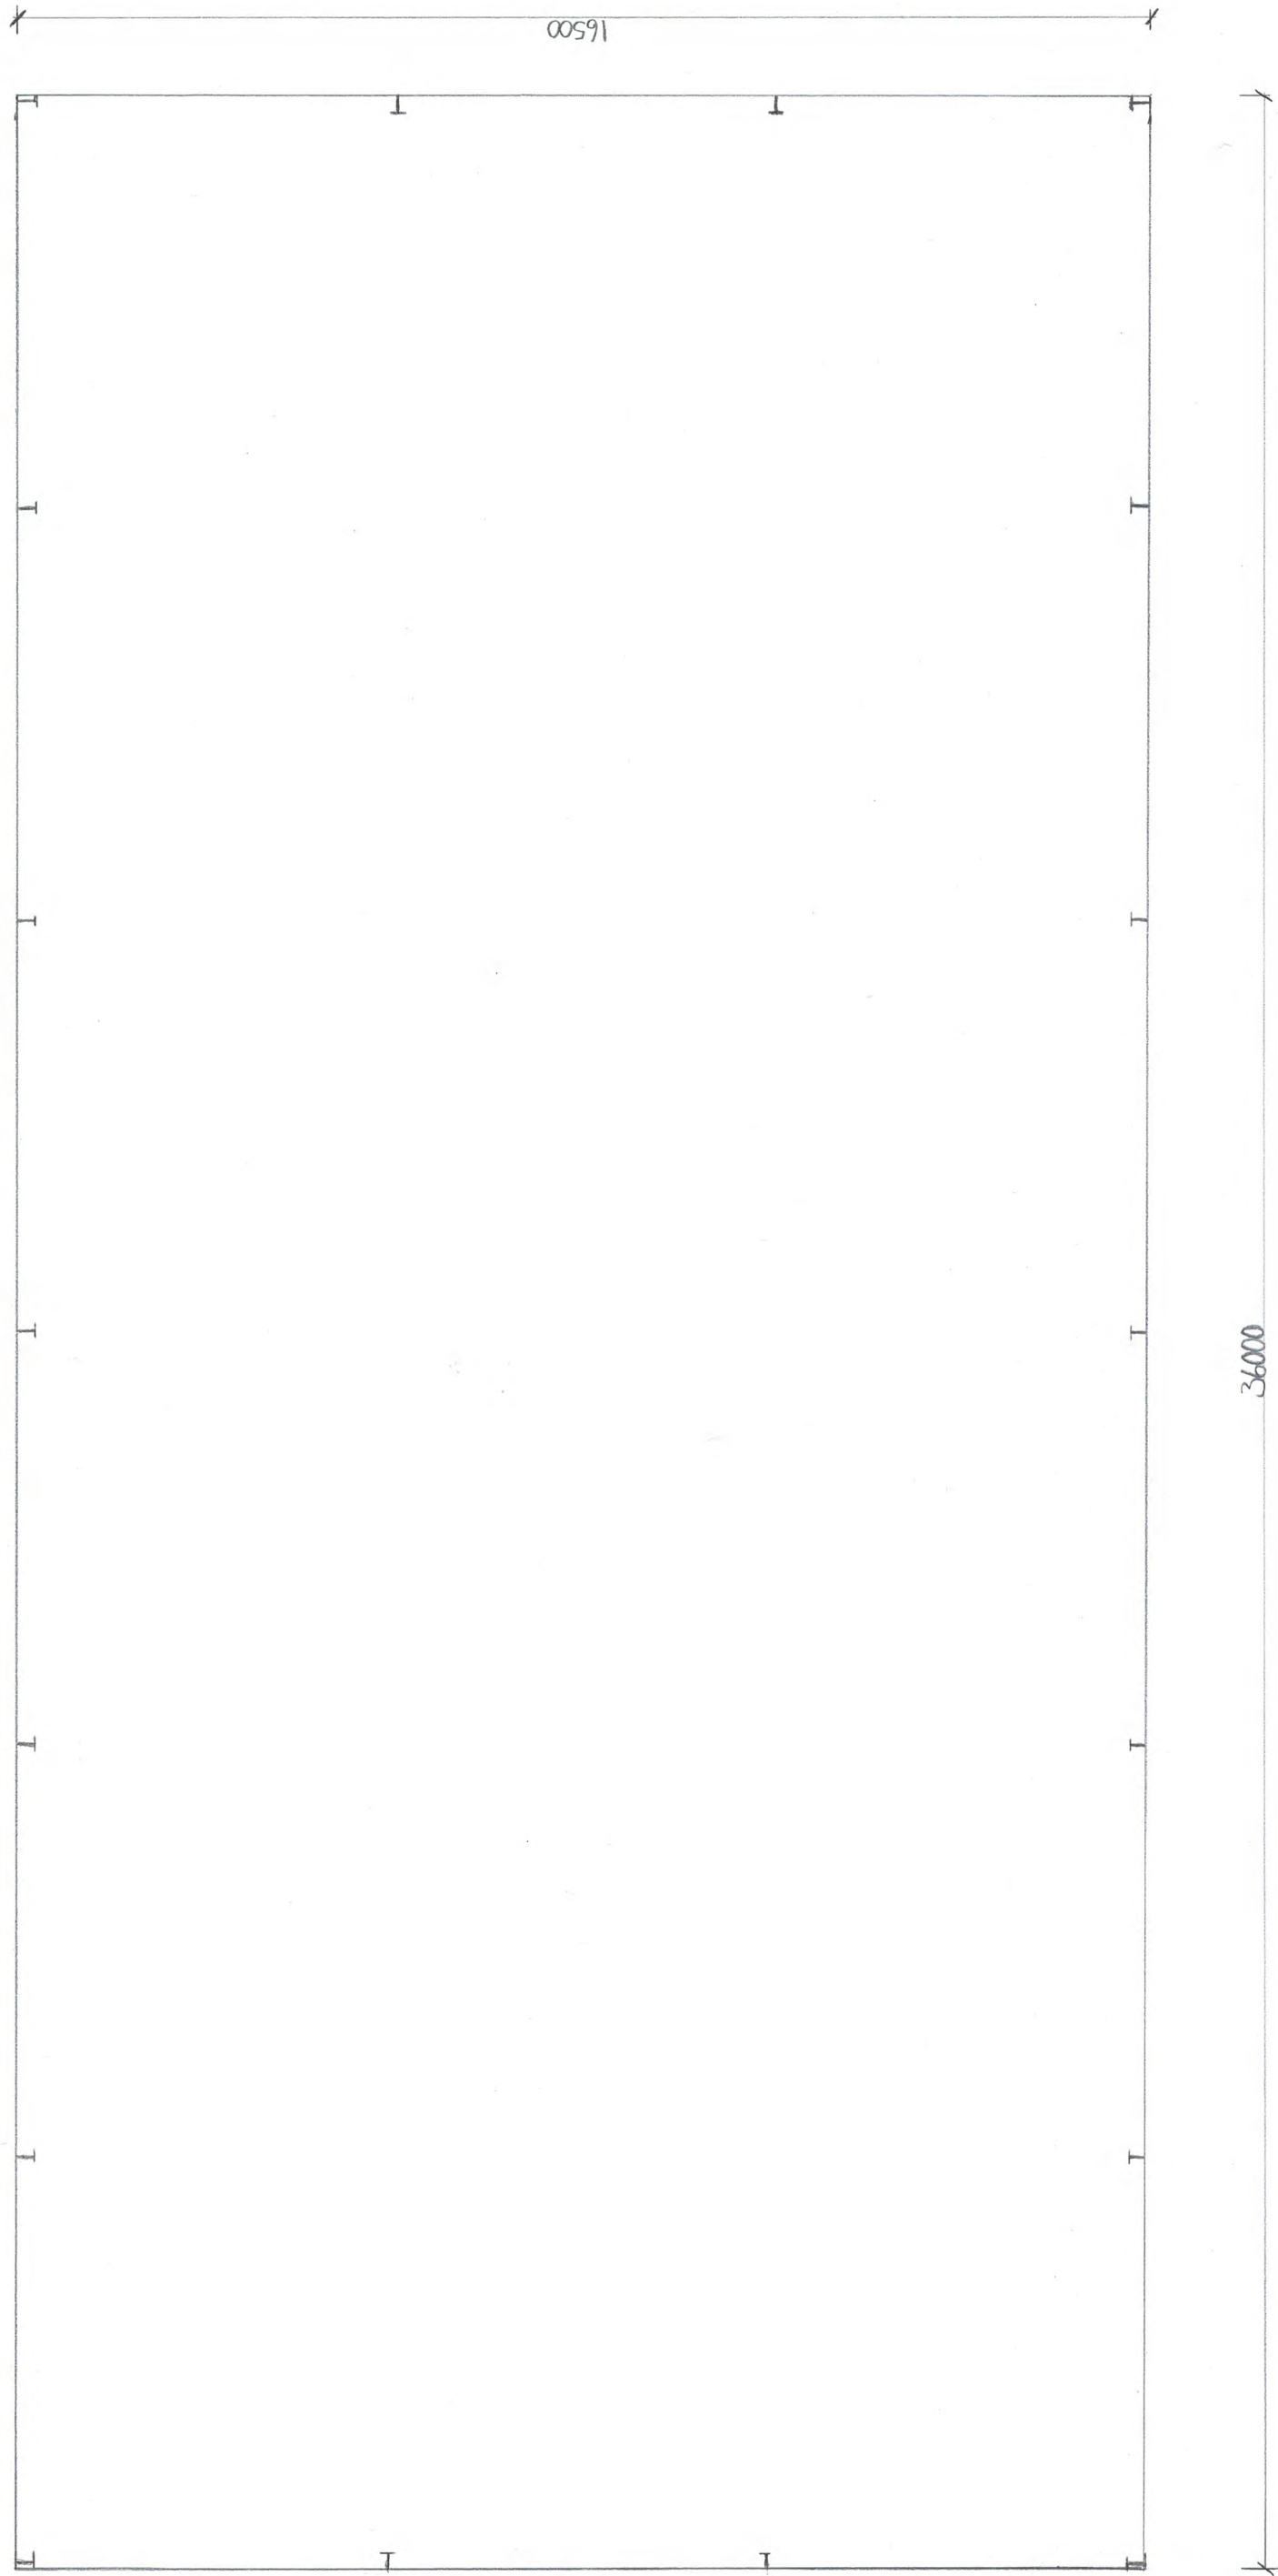

Scale bar - 1:100

Scale - 1:100 @ A3  
Date: 04/04/2022  
Dwg No: JT/AF2