
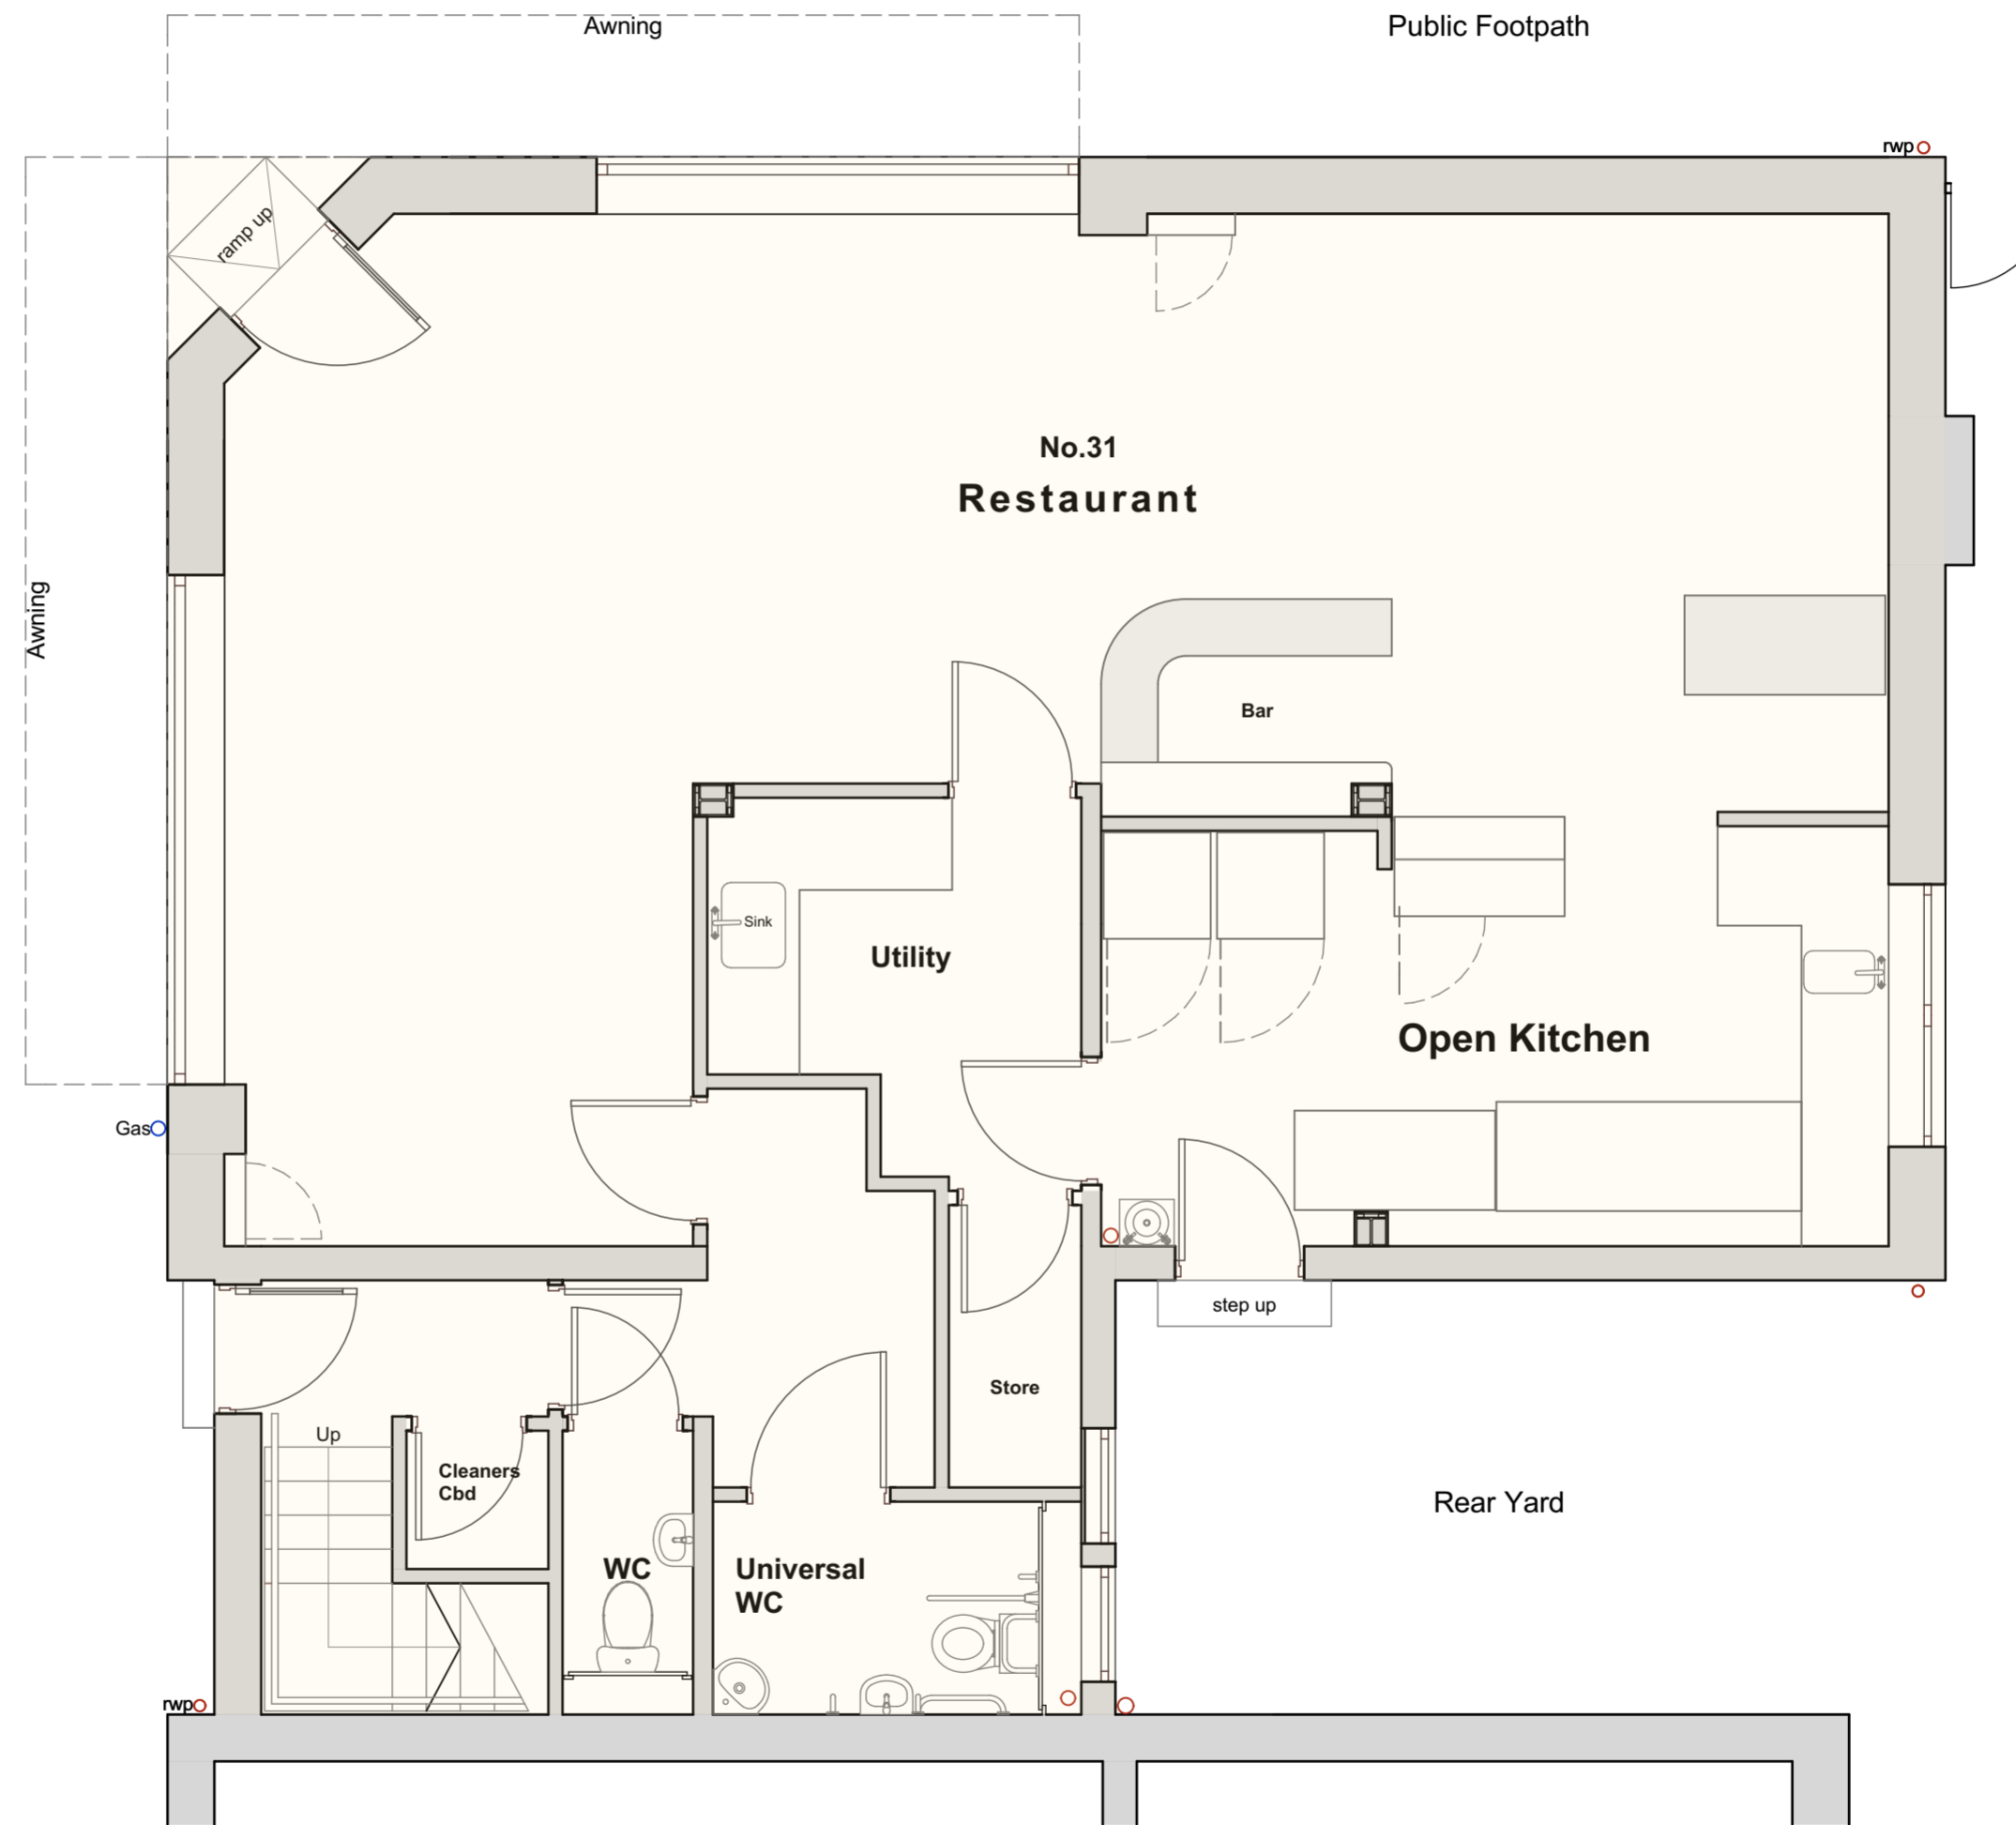



All dimensions to be site checked and Capture Interior Architecture Ltd to be notified of any discrepancies prior to the commencement of work. All materials and workmanship to relevant British Standards codes of practice and manufacturers recommendations. Use annotated dimensions in all cases.

This drawing is copyright and should not be reproduced in whole or part without written consent of Capture Interior Architecture Ltd.  
**DO NOT SCALE FROM THIS DRAWING**

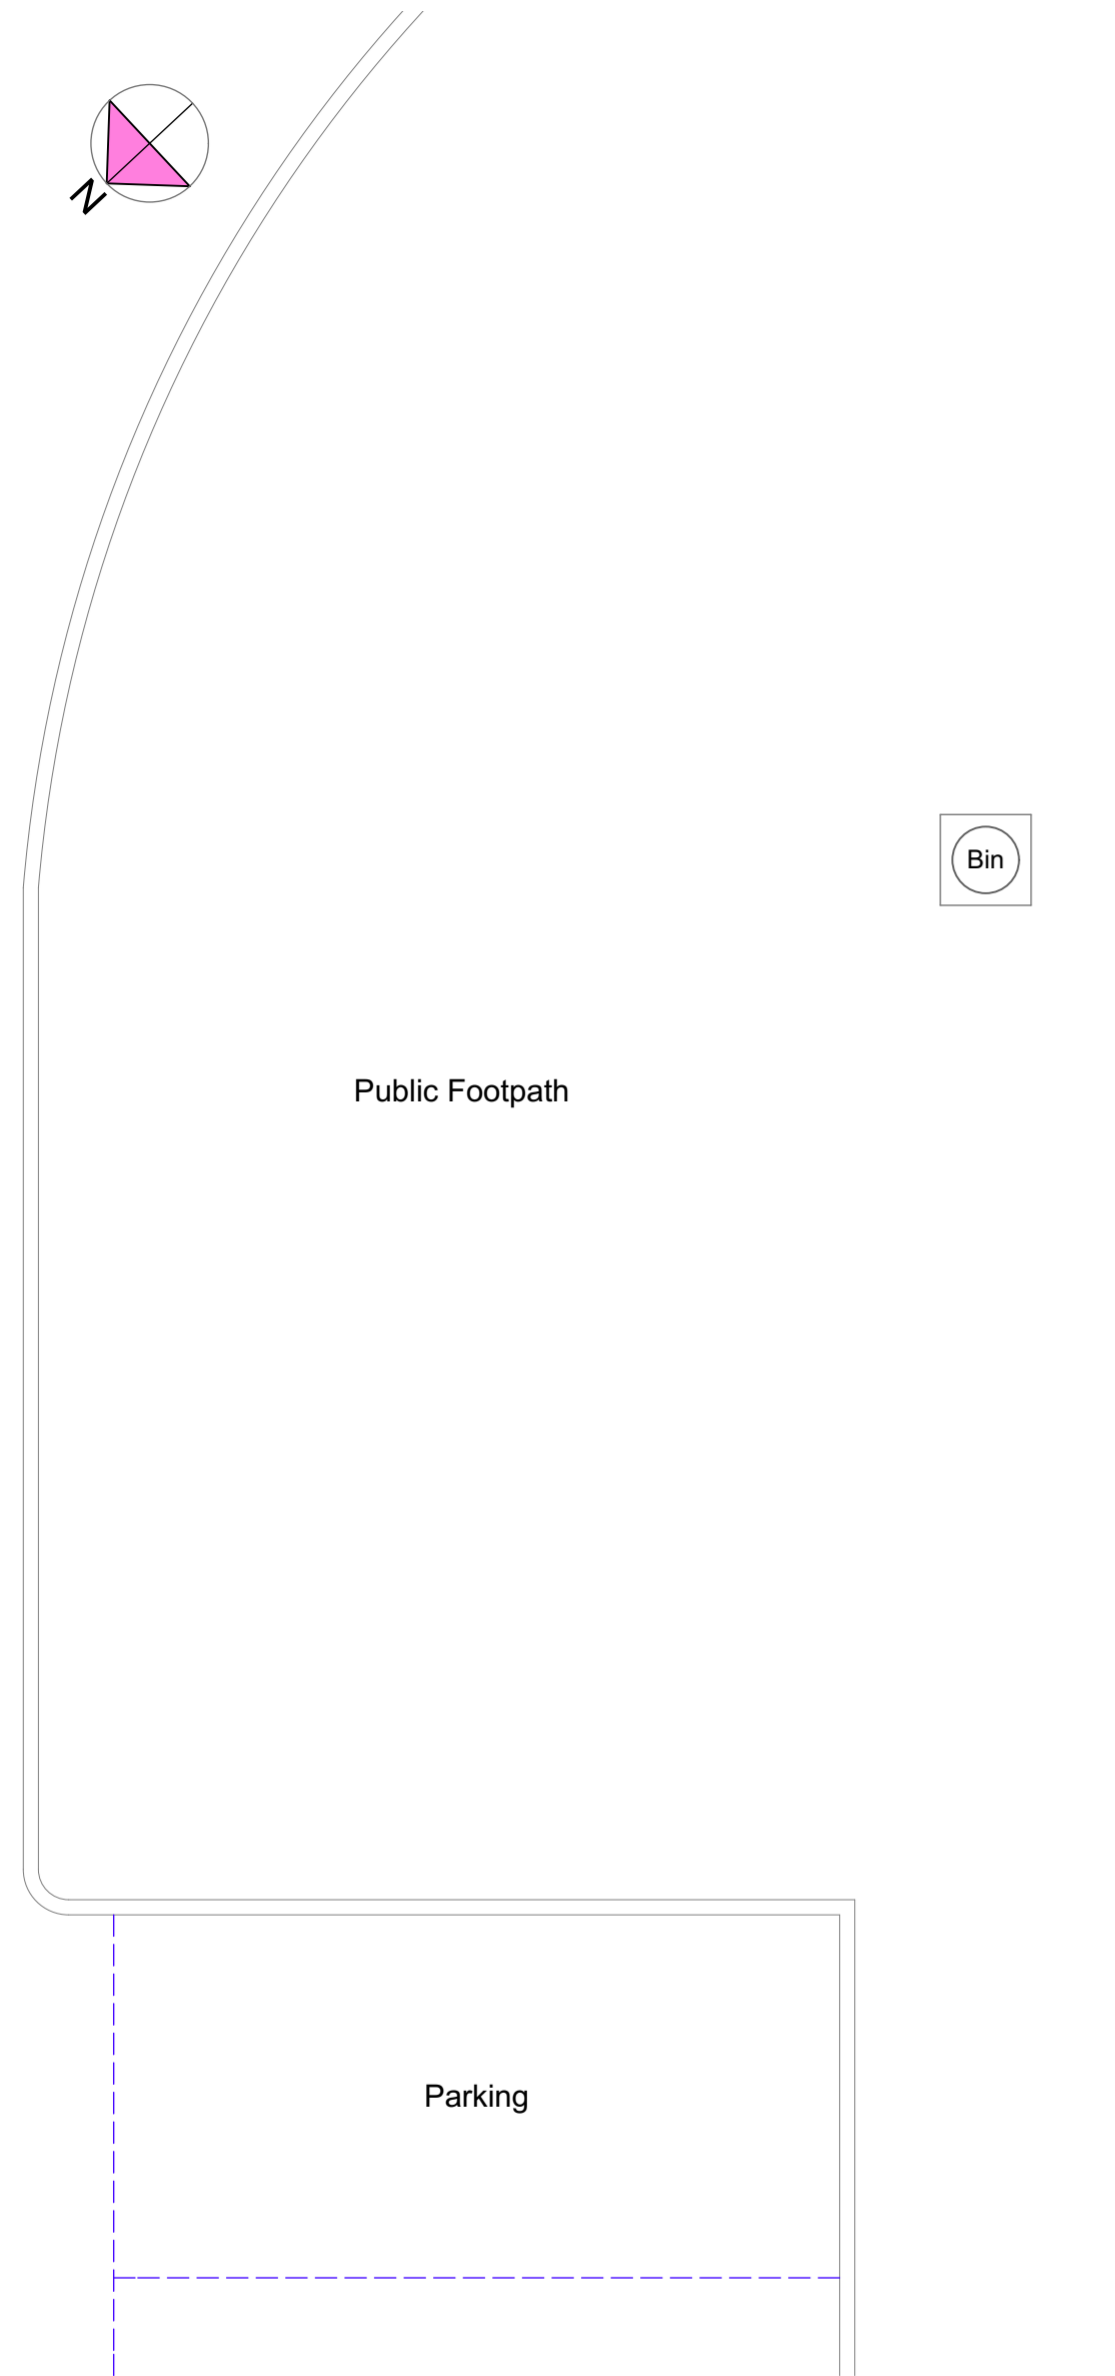

# Existing Plan

Scale 1:50

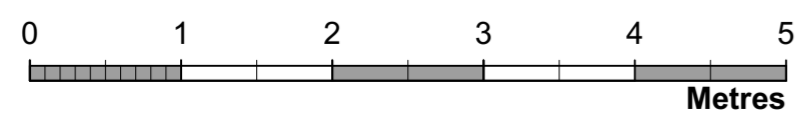

Project Title  
31-32 The Square - Raffaello

Drawing Name  
Existing Plans

Scale 1:50 @A2	Date 16/05/2022	Drawn R Liddle
-------------------	--------------------	-------------------

Drawing Number C308(S1)03	Revision
------------------------------	----------

Capture Interior Architecture Ltd  
Hedley House  
Meadowfield  
Ponteland  
Newcastle Upon Tyne  
NE20 9SD



t. 01661 822017 e. info@captureia.co.uk www.captureia.co.uk