

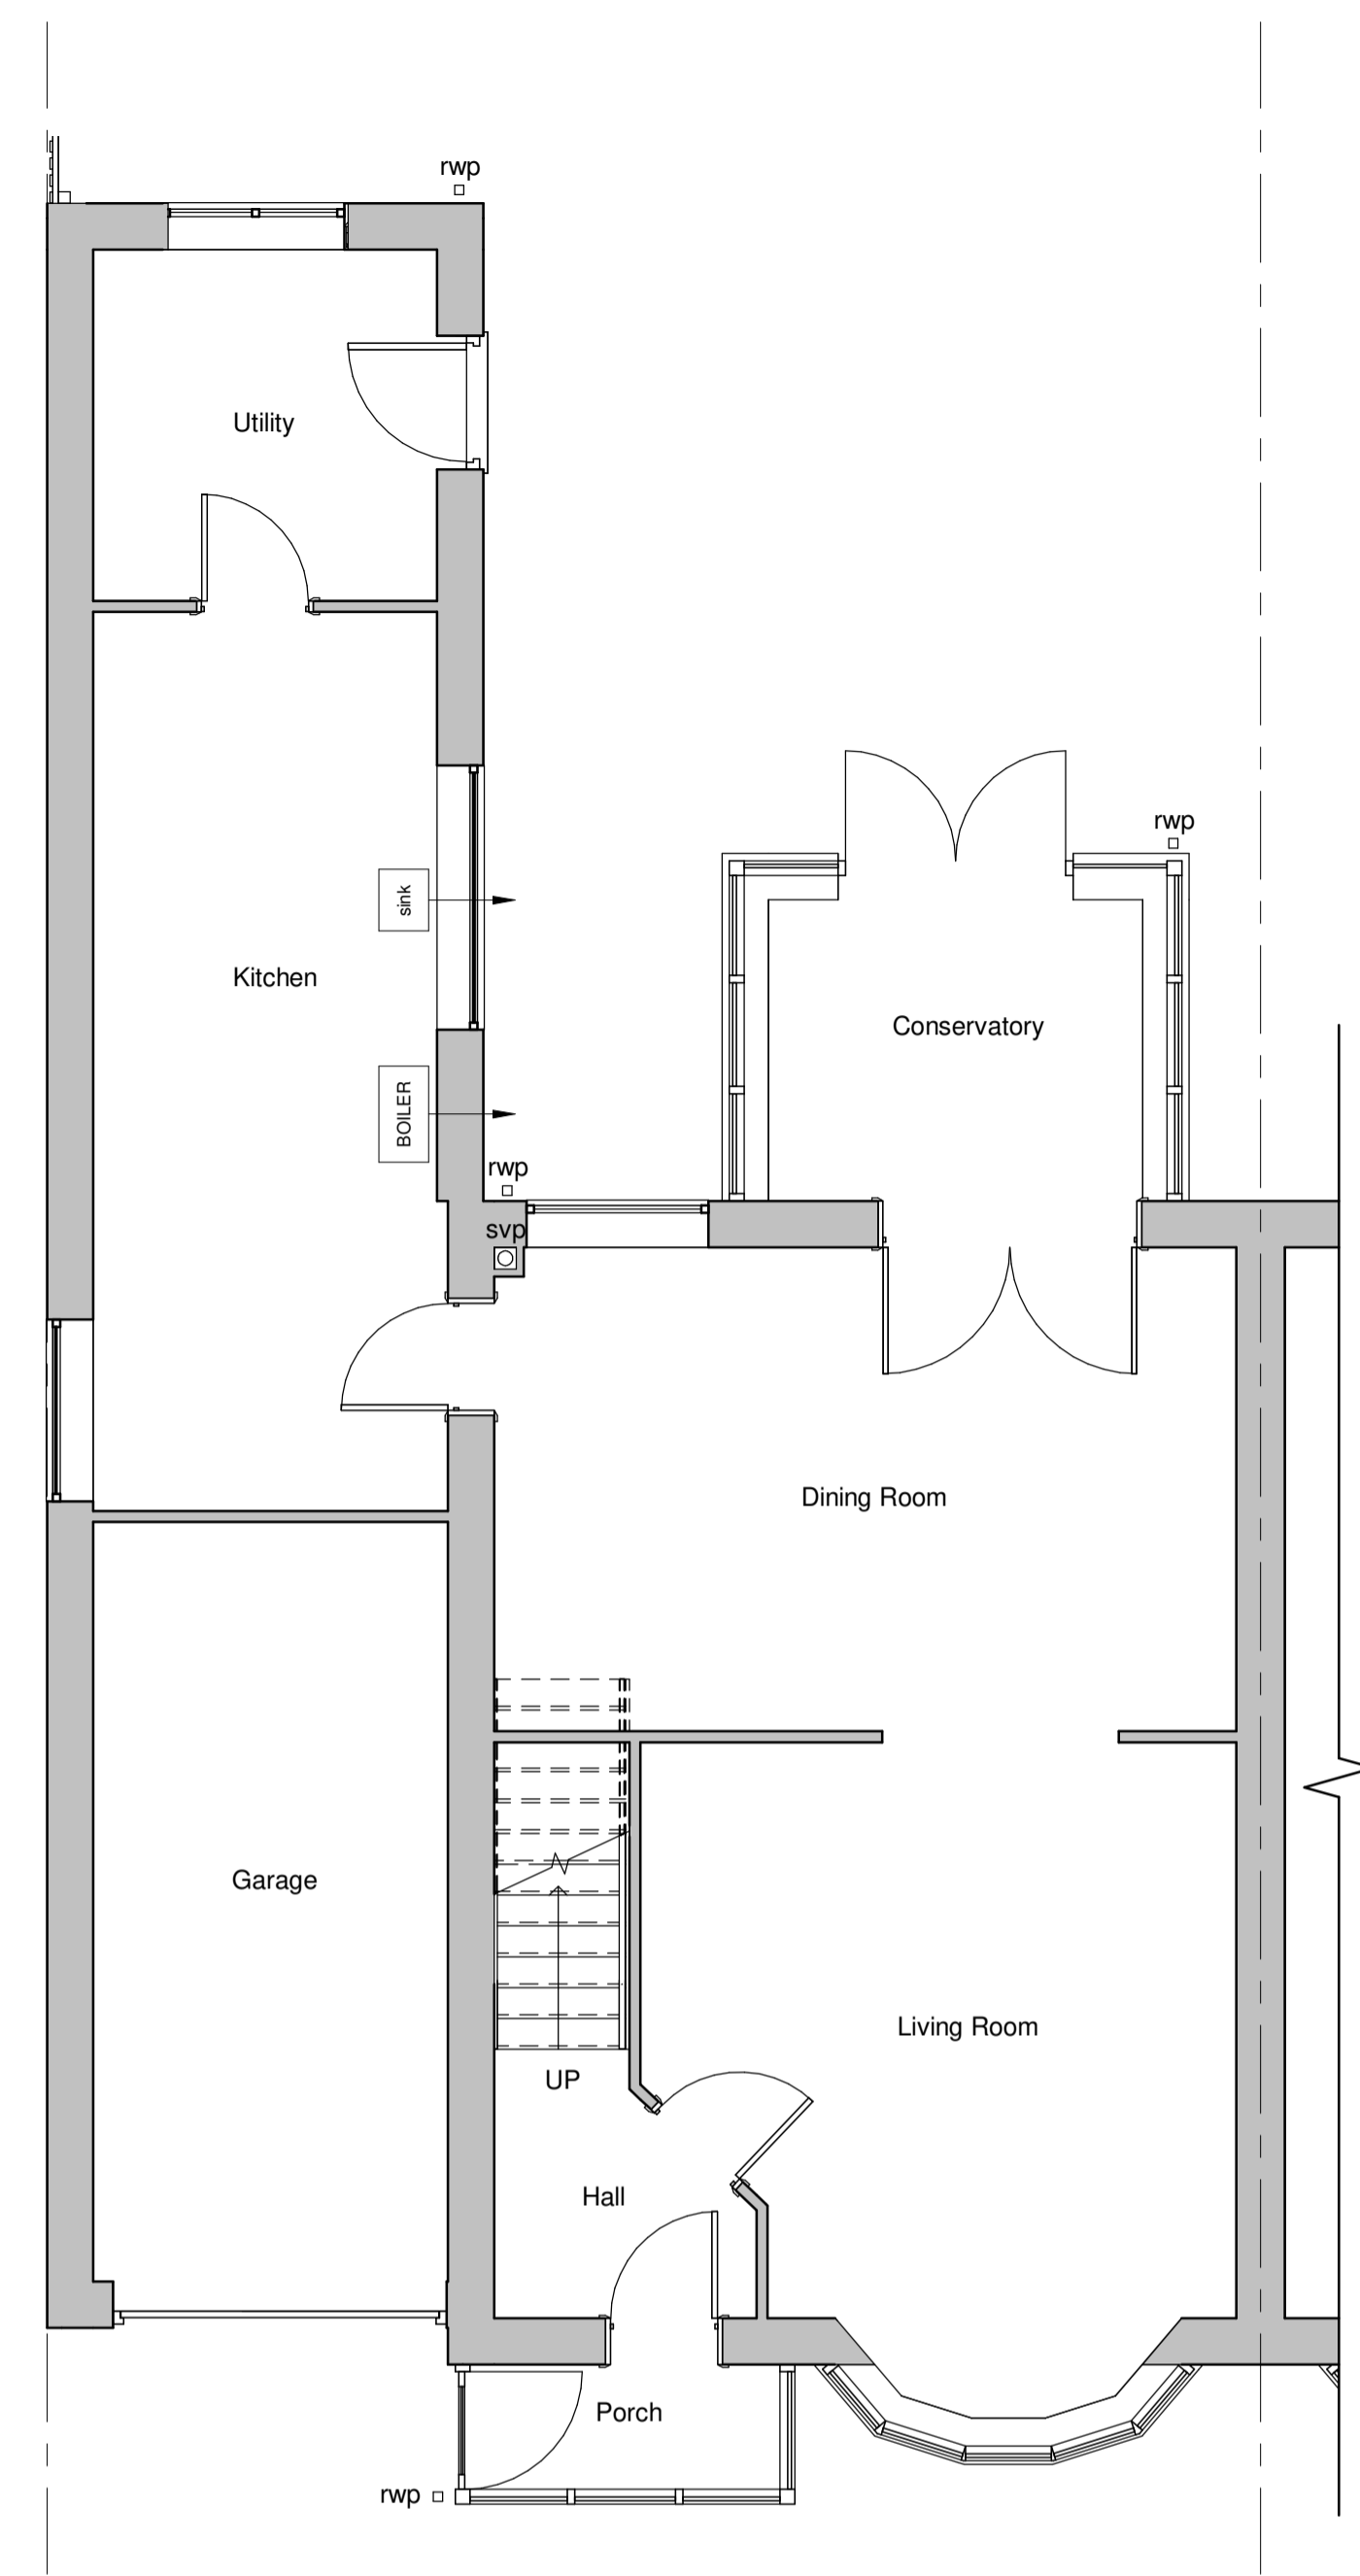



NOTE:  
Extent of underground drainage assumed. All drainage to be investigated on site by contractor & agreed with Building Control officer before commencement of works.  
Client to contact NWL for confirmation of sewers and any build over agreements required.  
All dimensions indicative only, always check on site.

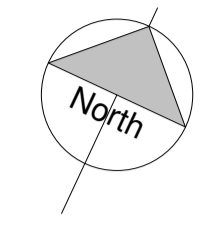


**A** Ground Floor - Existing  
1 : 50

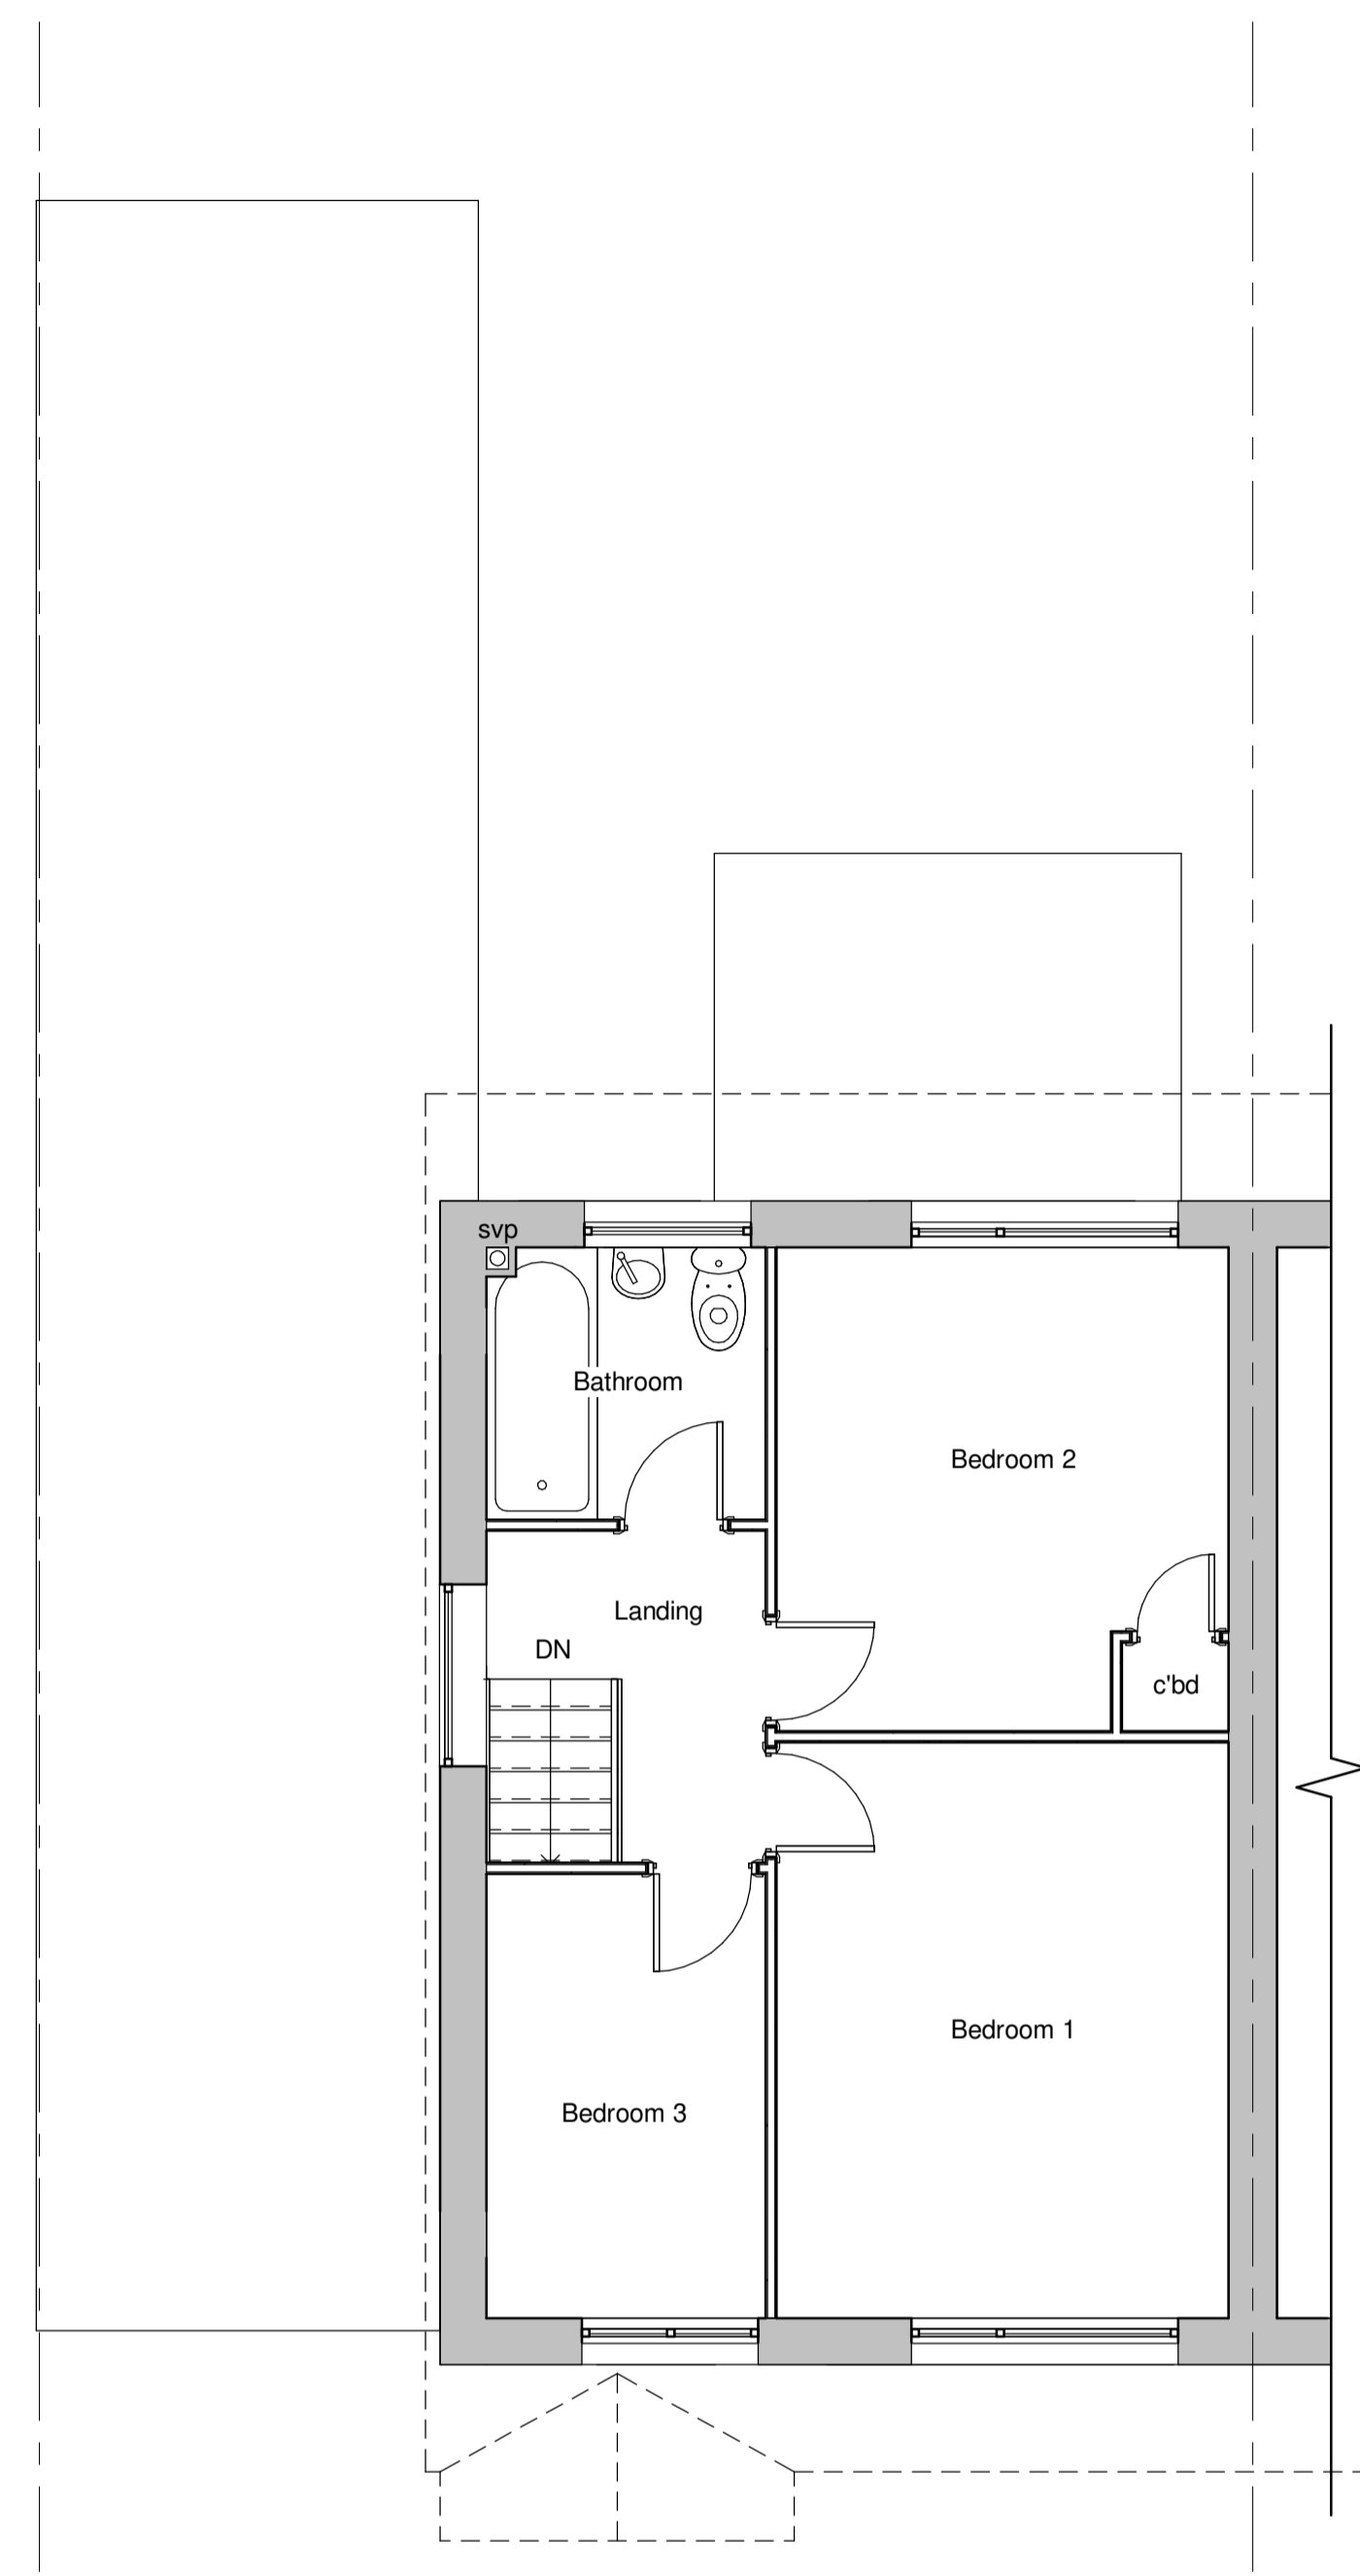

**B** First Floor - Existing  
1 : 50

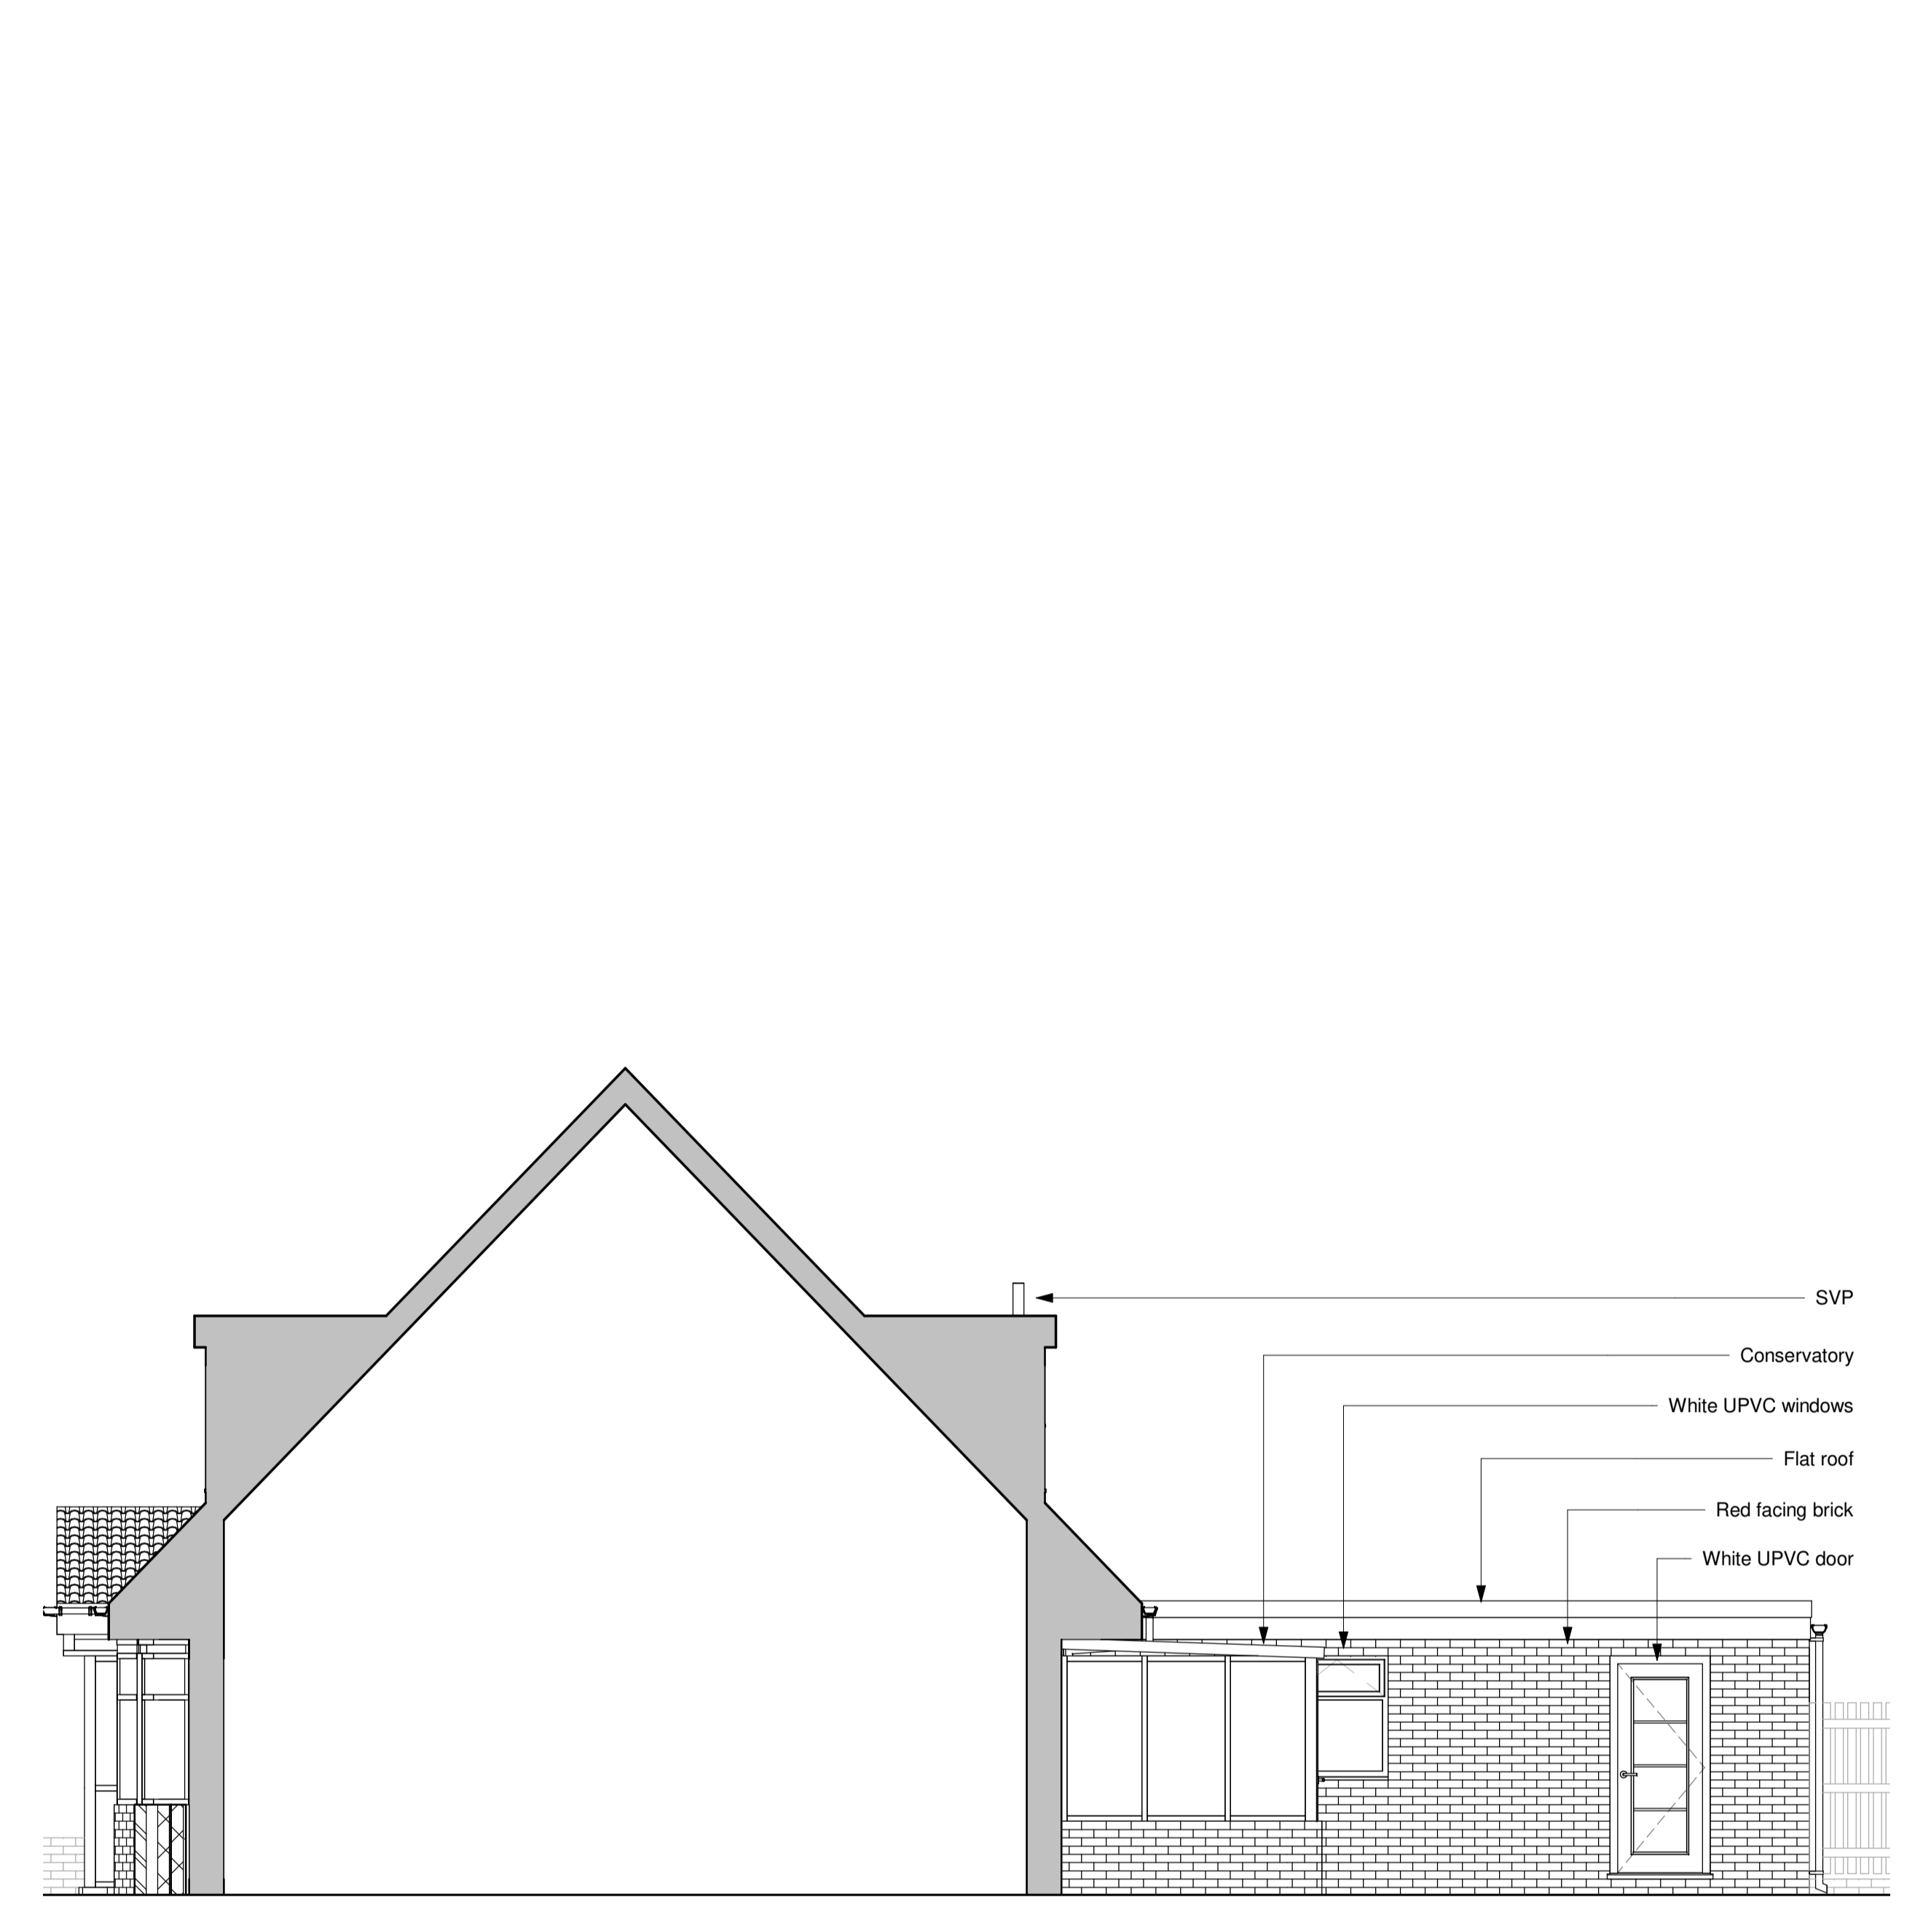


**4** Side Elevation 1 - Existing  
1 : 50

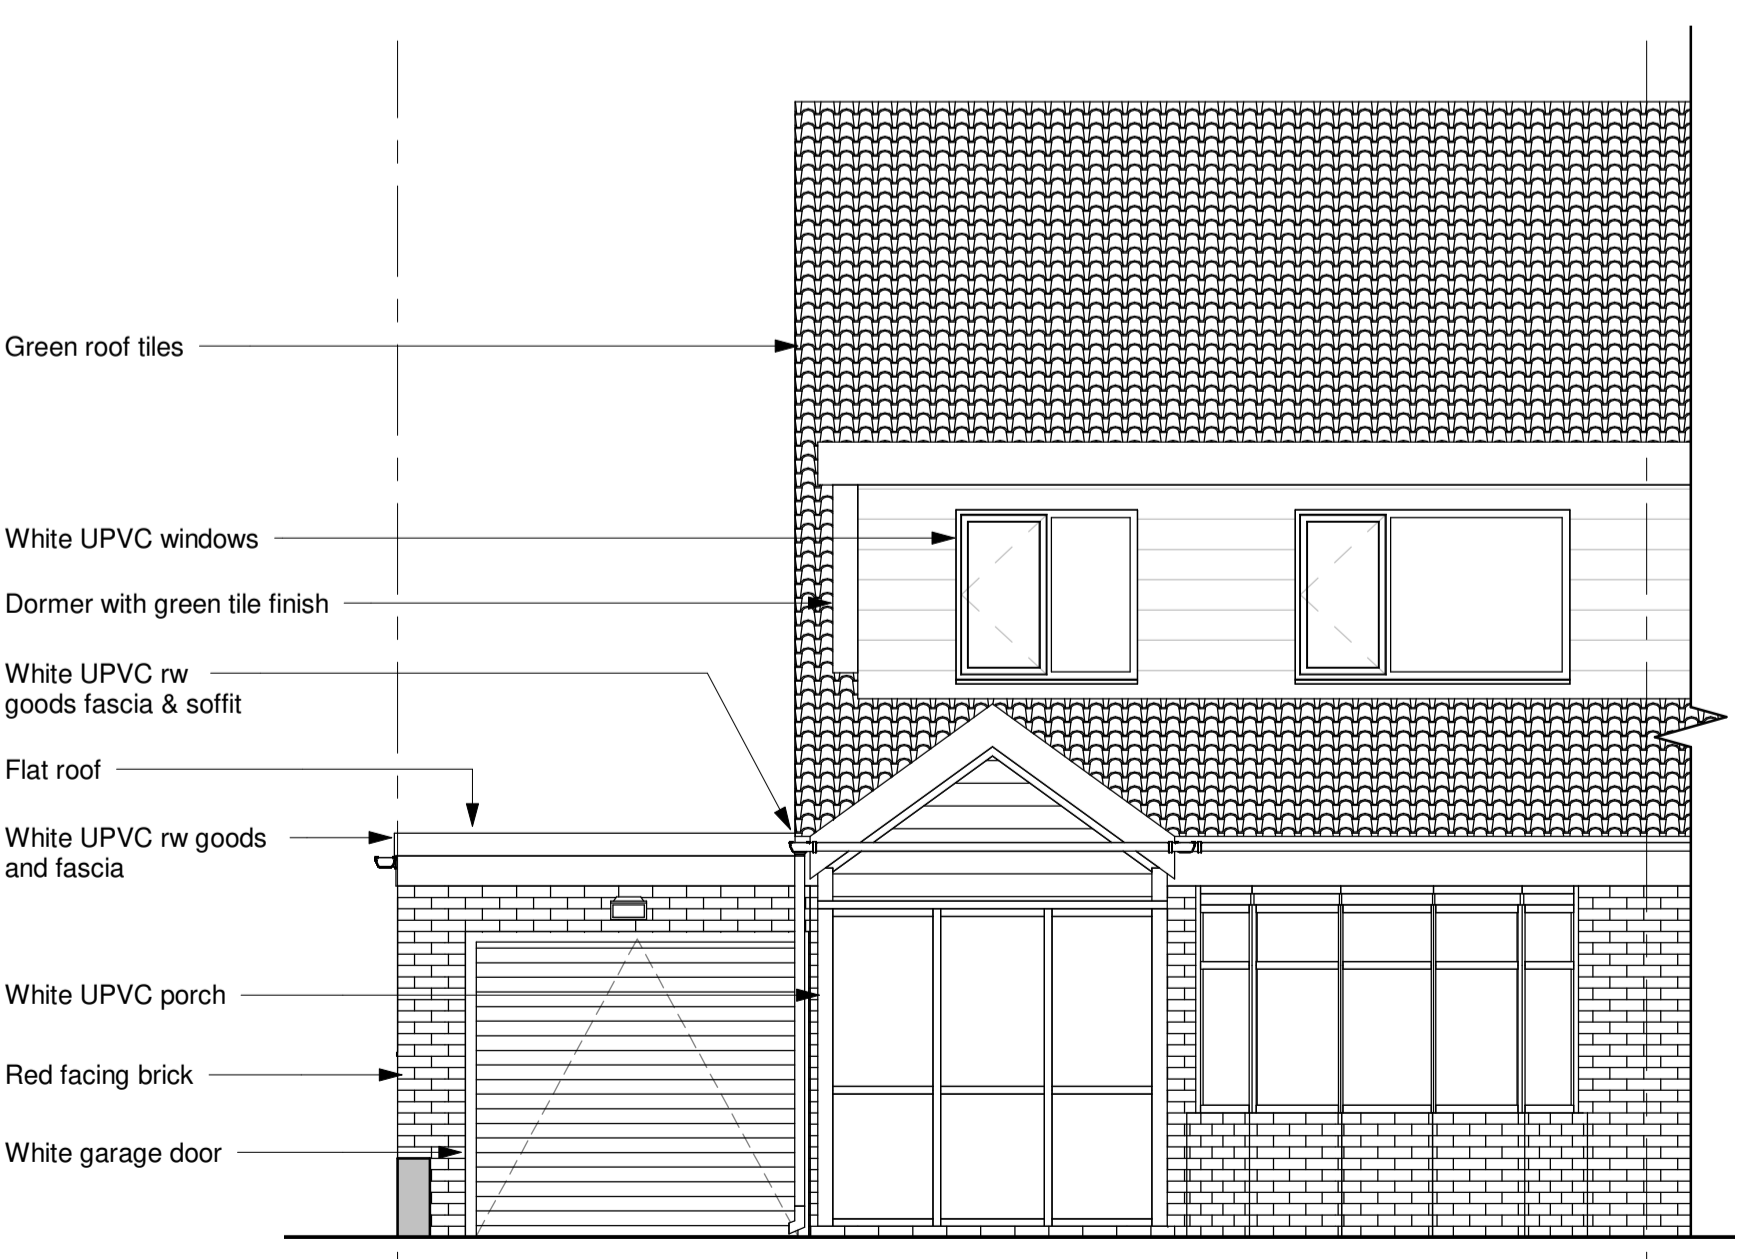

**1** Front Elevation - Existing  
1 : 50



**2** Rear Elevation - Existing  
1 : 50

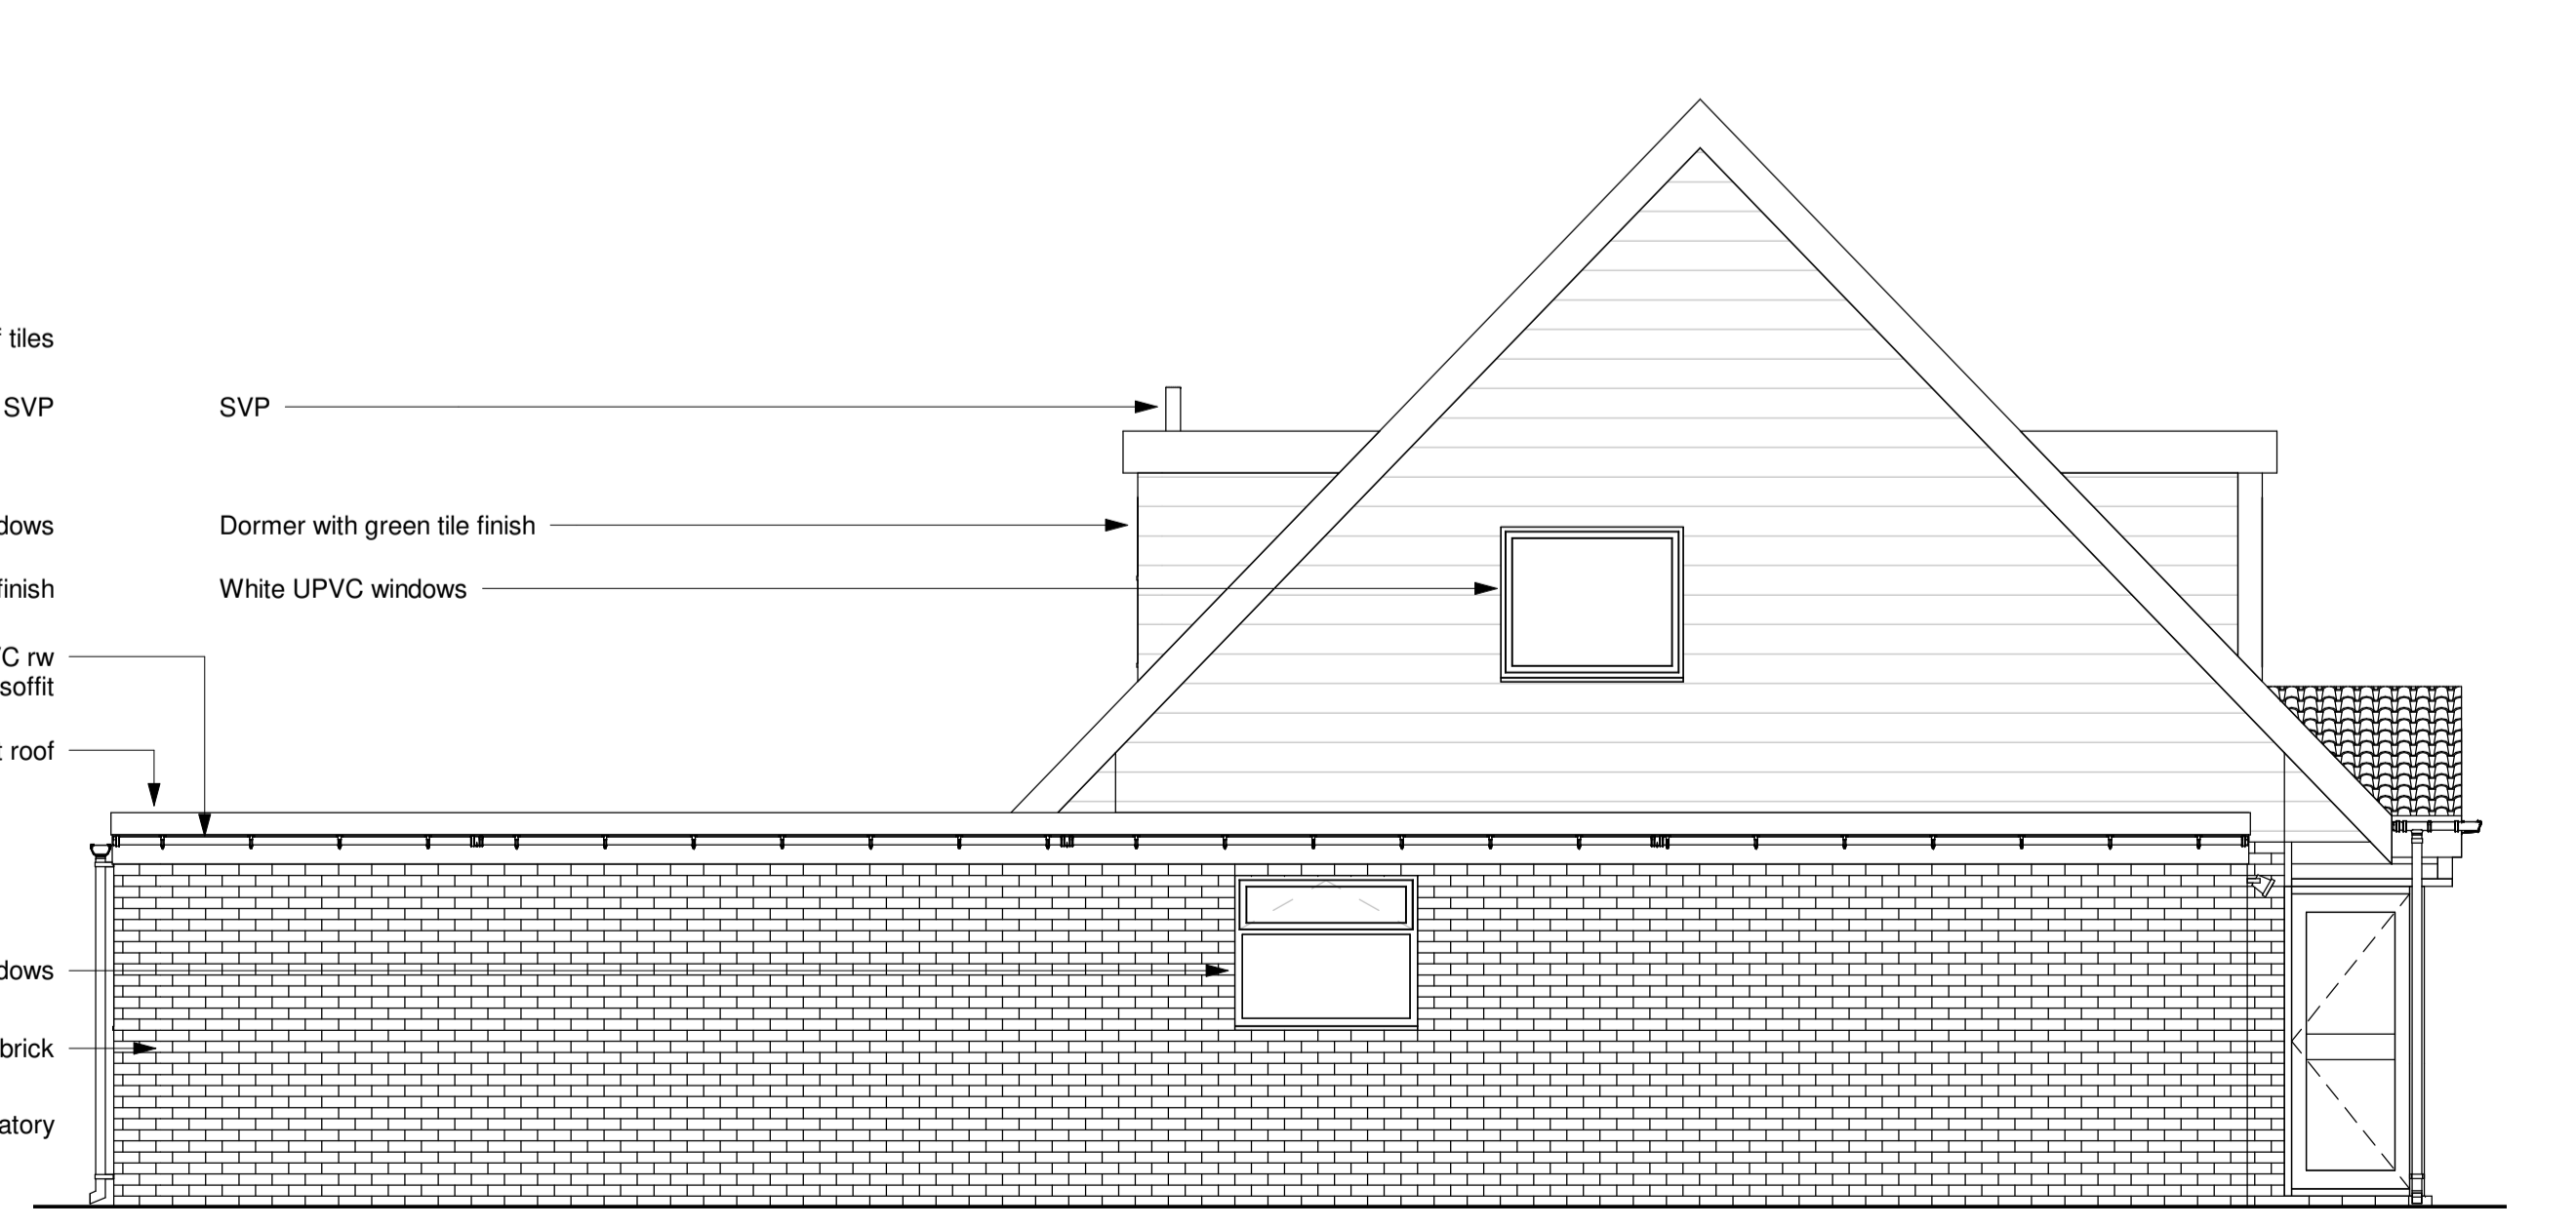

**3** Side Elevation 2 - Existing  
1 : 50