

# DRAFT

No.02A

No.02

No.02

No.04


A32  
01

A20  
01


A30  
01

A21  
01

A31  
01

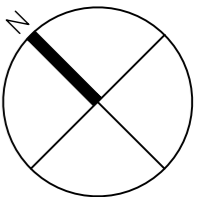

01 Existing Basement Floor Plan  
1:50

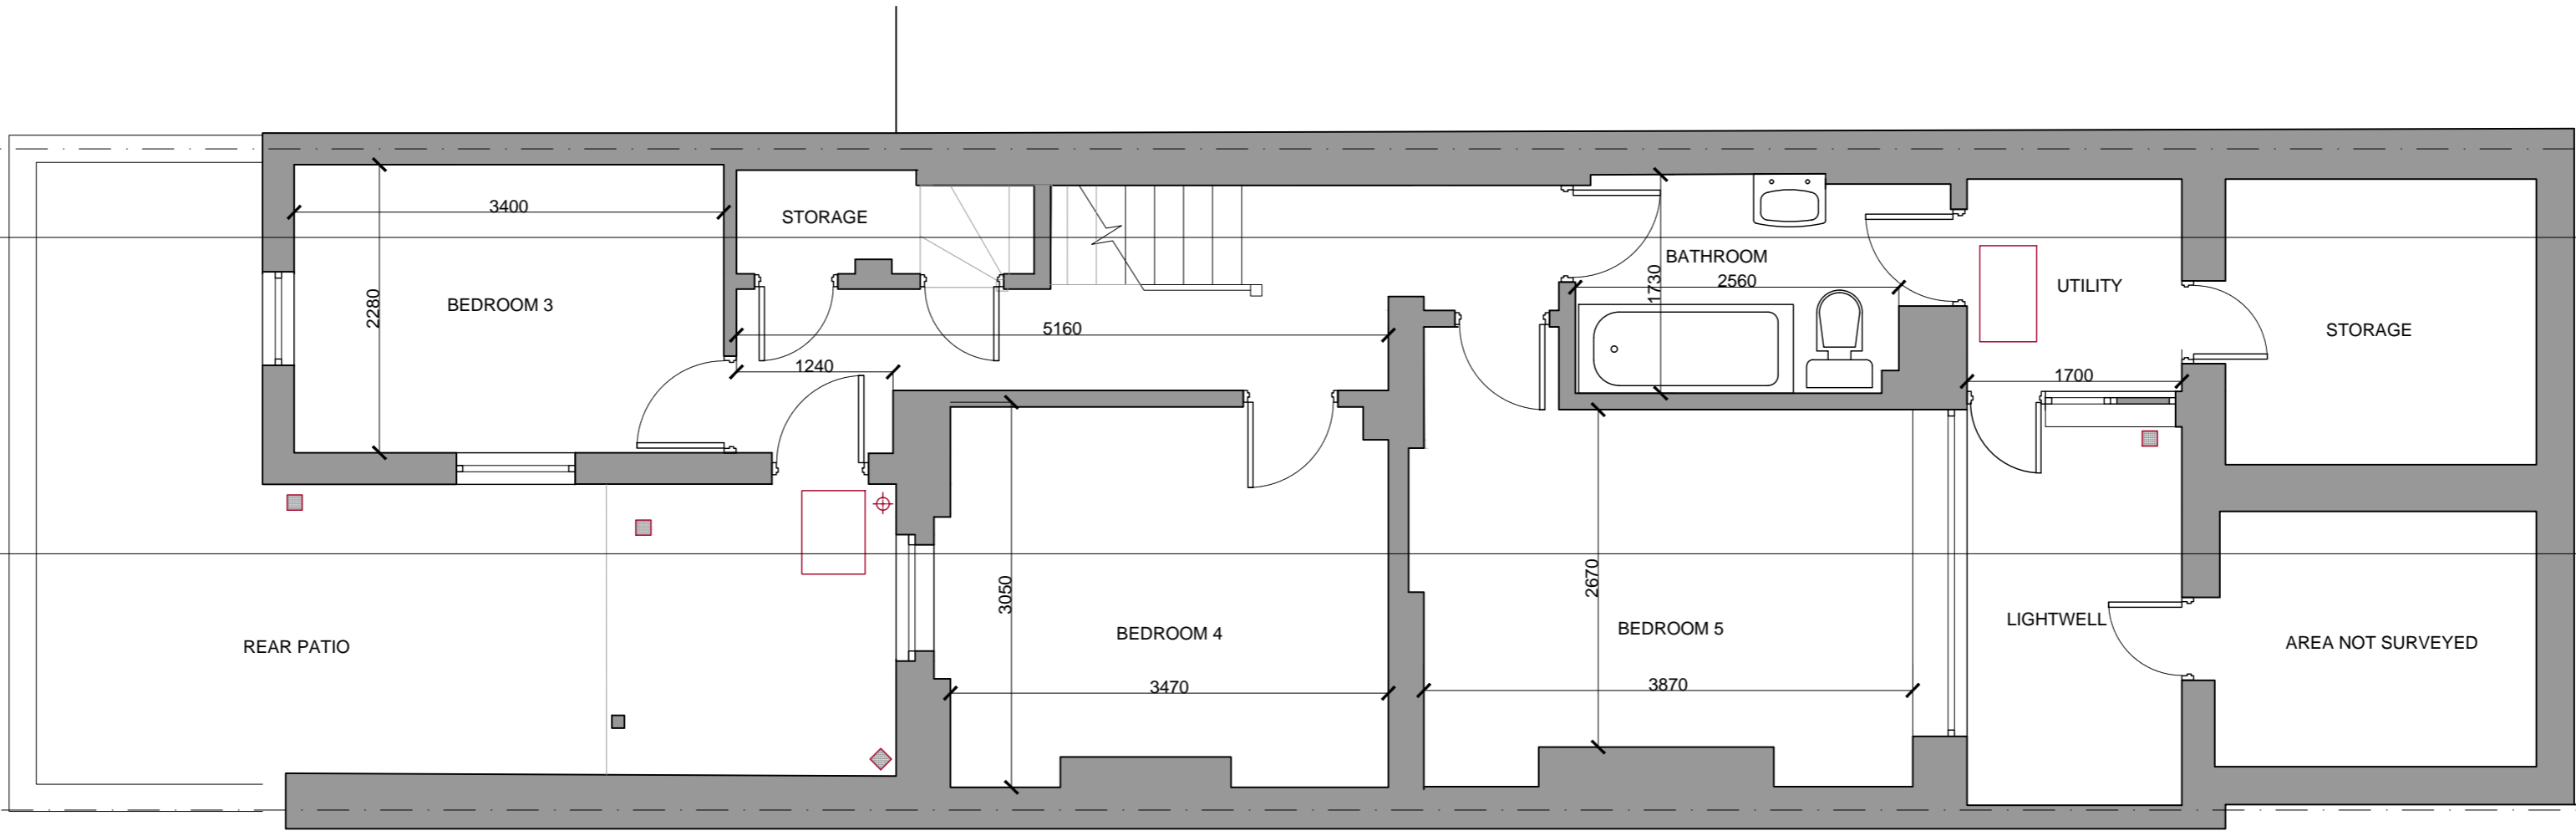


General Notes  
 1. Do not scale drawings. Dimensions govern.  
 2. All dimensions are in millimetres unless noted otherwise.  
 3. All dimensions shall be verified on site before proceeding with the work.  
 4. P+P ARCHITECTS shall be notified in writing of any discrepancies.  
 5. Any areas indicated on this sheet are approximate and indicative only.  
 6. All individual elements as shown on the drawing to be made from single jointless fabricated formwork sections, no on-site joints.

00	Title	dd/mm/yy	MP


--	--	--	--	--	--	--

Design Consultant: <b>P+P ARCHITECTS</b> 27 Milford Mews SW16 2UA London, UK			Project <b>2 Charlwood Place</b> SW1V 2LU London, UK		
Client <b>Michael Guan</b>			Title <b>Existing Basement Floor Plan</b>		
Project No.	Scale @ A2	Date	Originator	Number	Revision
158	1:50	07/04/22	ES	158-A10	00

DRAFT

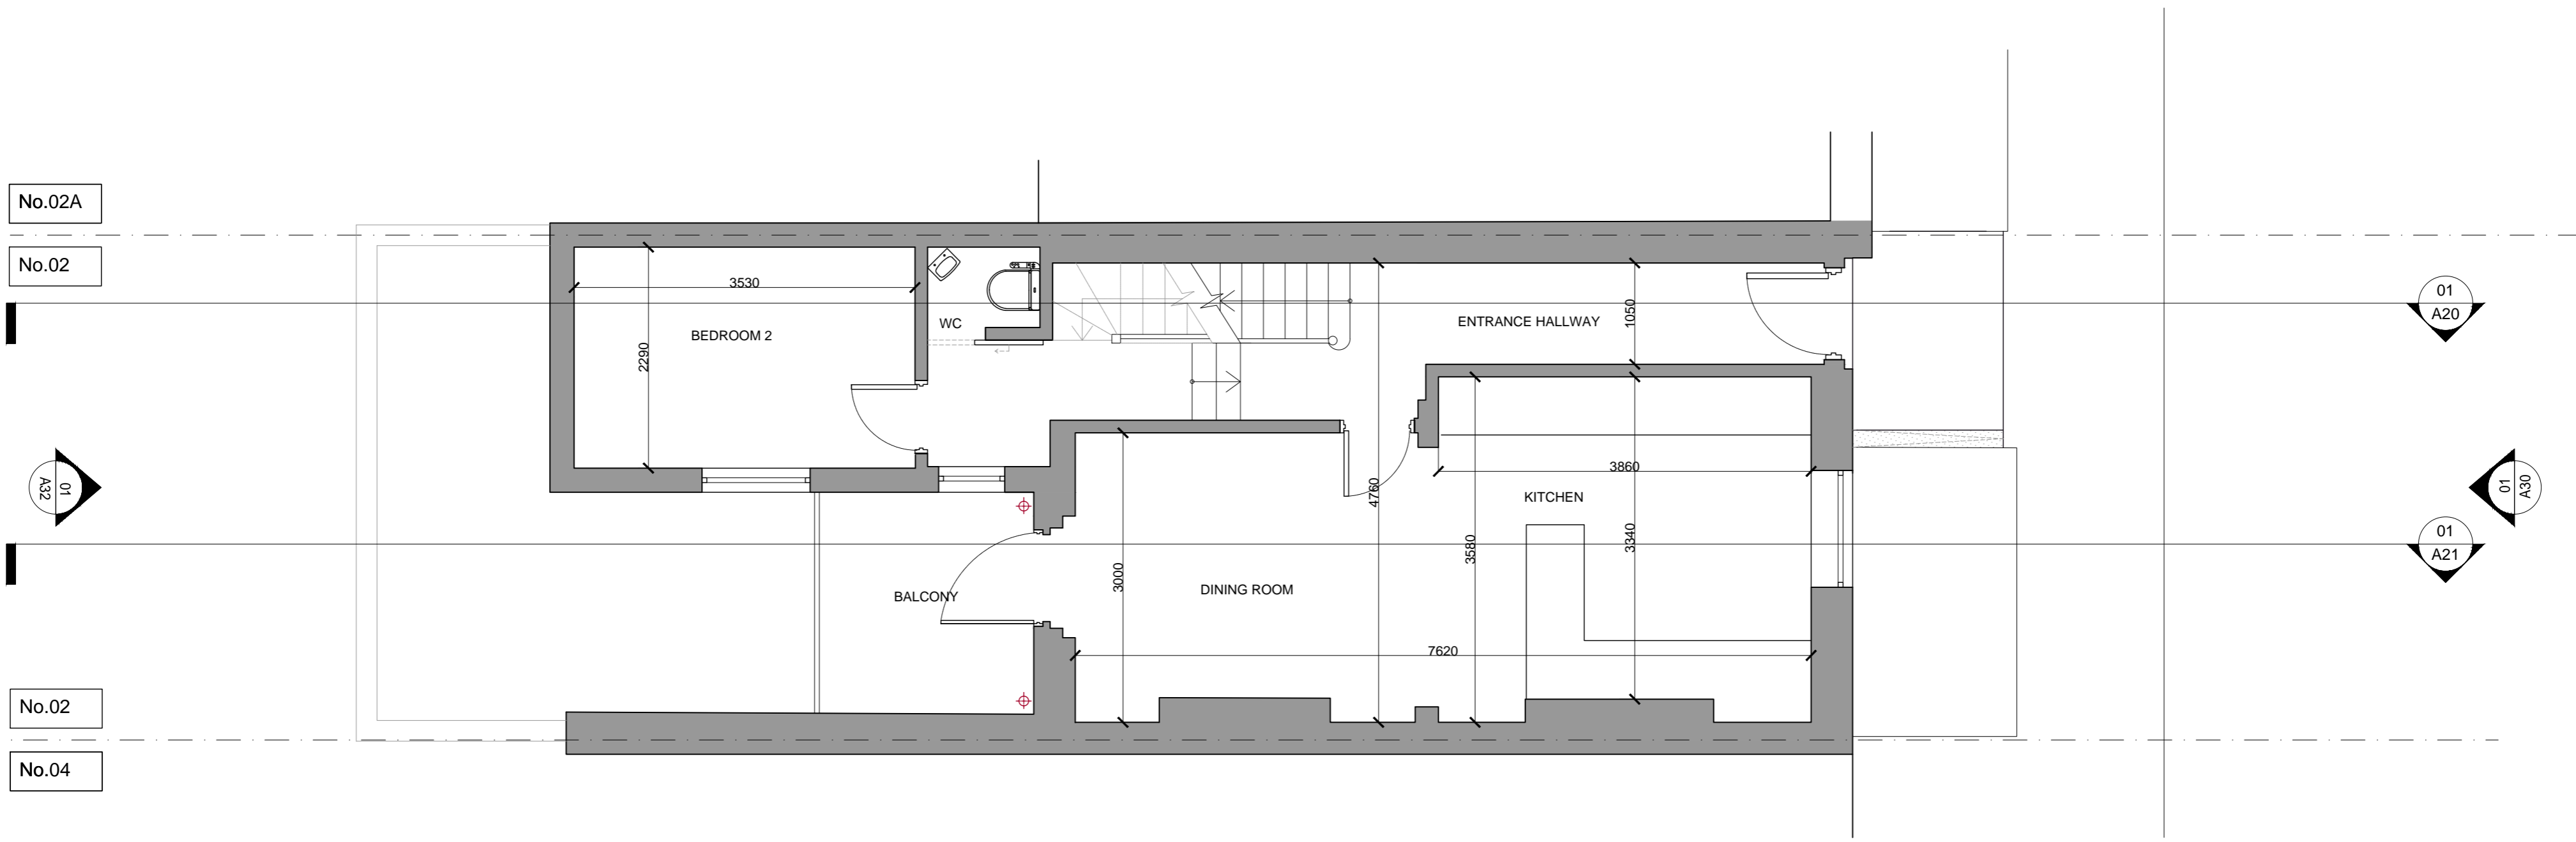

01 Existing Ground Floor Plan  
1:50

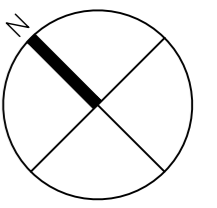

- General Notes
1. Do not scale drawings. Dimensions govern.
  2. All dimensions are in millimetres unless noted otherwise.
  3. All dimensions shall be verified on site before proceeding with the work.
  4. P+P ARCHITECTS shall be notified in writing of any discrepancies.
  5. Any areas indicated on this sheet are approximate and indicative only.
  6. All individual elements as shown on the drawing to be made from single jointless fabricated formwork sections, no on-site joints.

00	Title	dd/mm/yy	MP	
Rev.	Reason For Issue	Date	Issue Reason	Chk

<b>Design Consultant:</b> P+P ARCHITECTS 27 Milford Mews SW16 2UA London, UK	<b>Project:</b> 2 Charlwood Place SW1V 2LU London, UK
<b>Client:</b> Michael Guan	<b>Title:</b> Existing Ground Floor Plan


<b>Project No.</b> 158	<b>Scale @ A2</b> 1:50	<b>Date</b> 07/04/22	<b>Originator</b> ES	<b>Number</b> 158-A11	<b>Revision</b> 00
---------------------------	---------------------------	-------------------------	-------------------------	--------------------------	-----------------------

No.02

No.02

DRAFT

AREA NOT SURVEYED

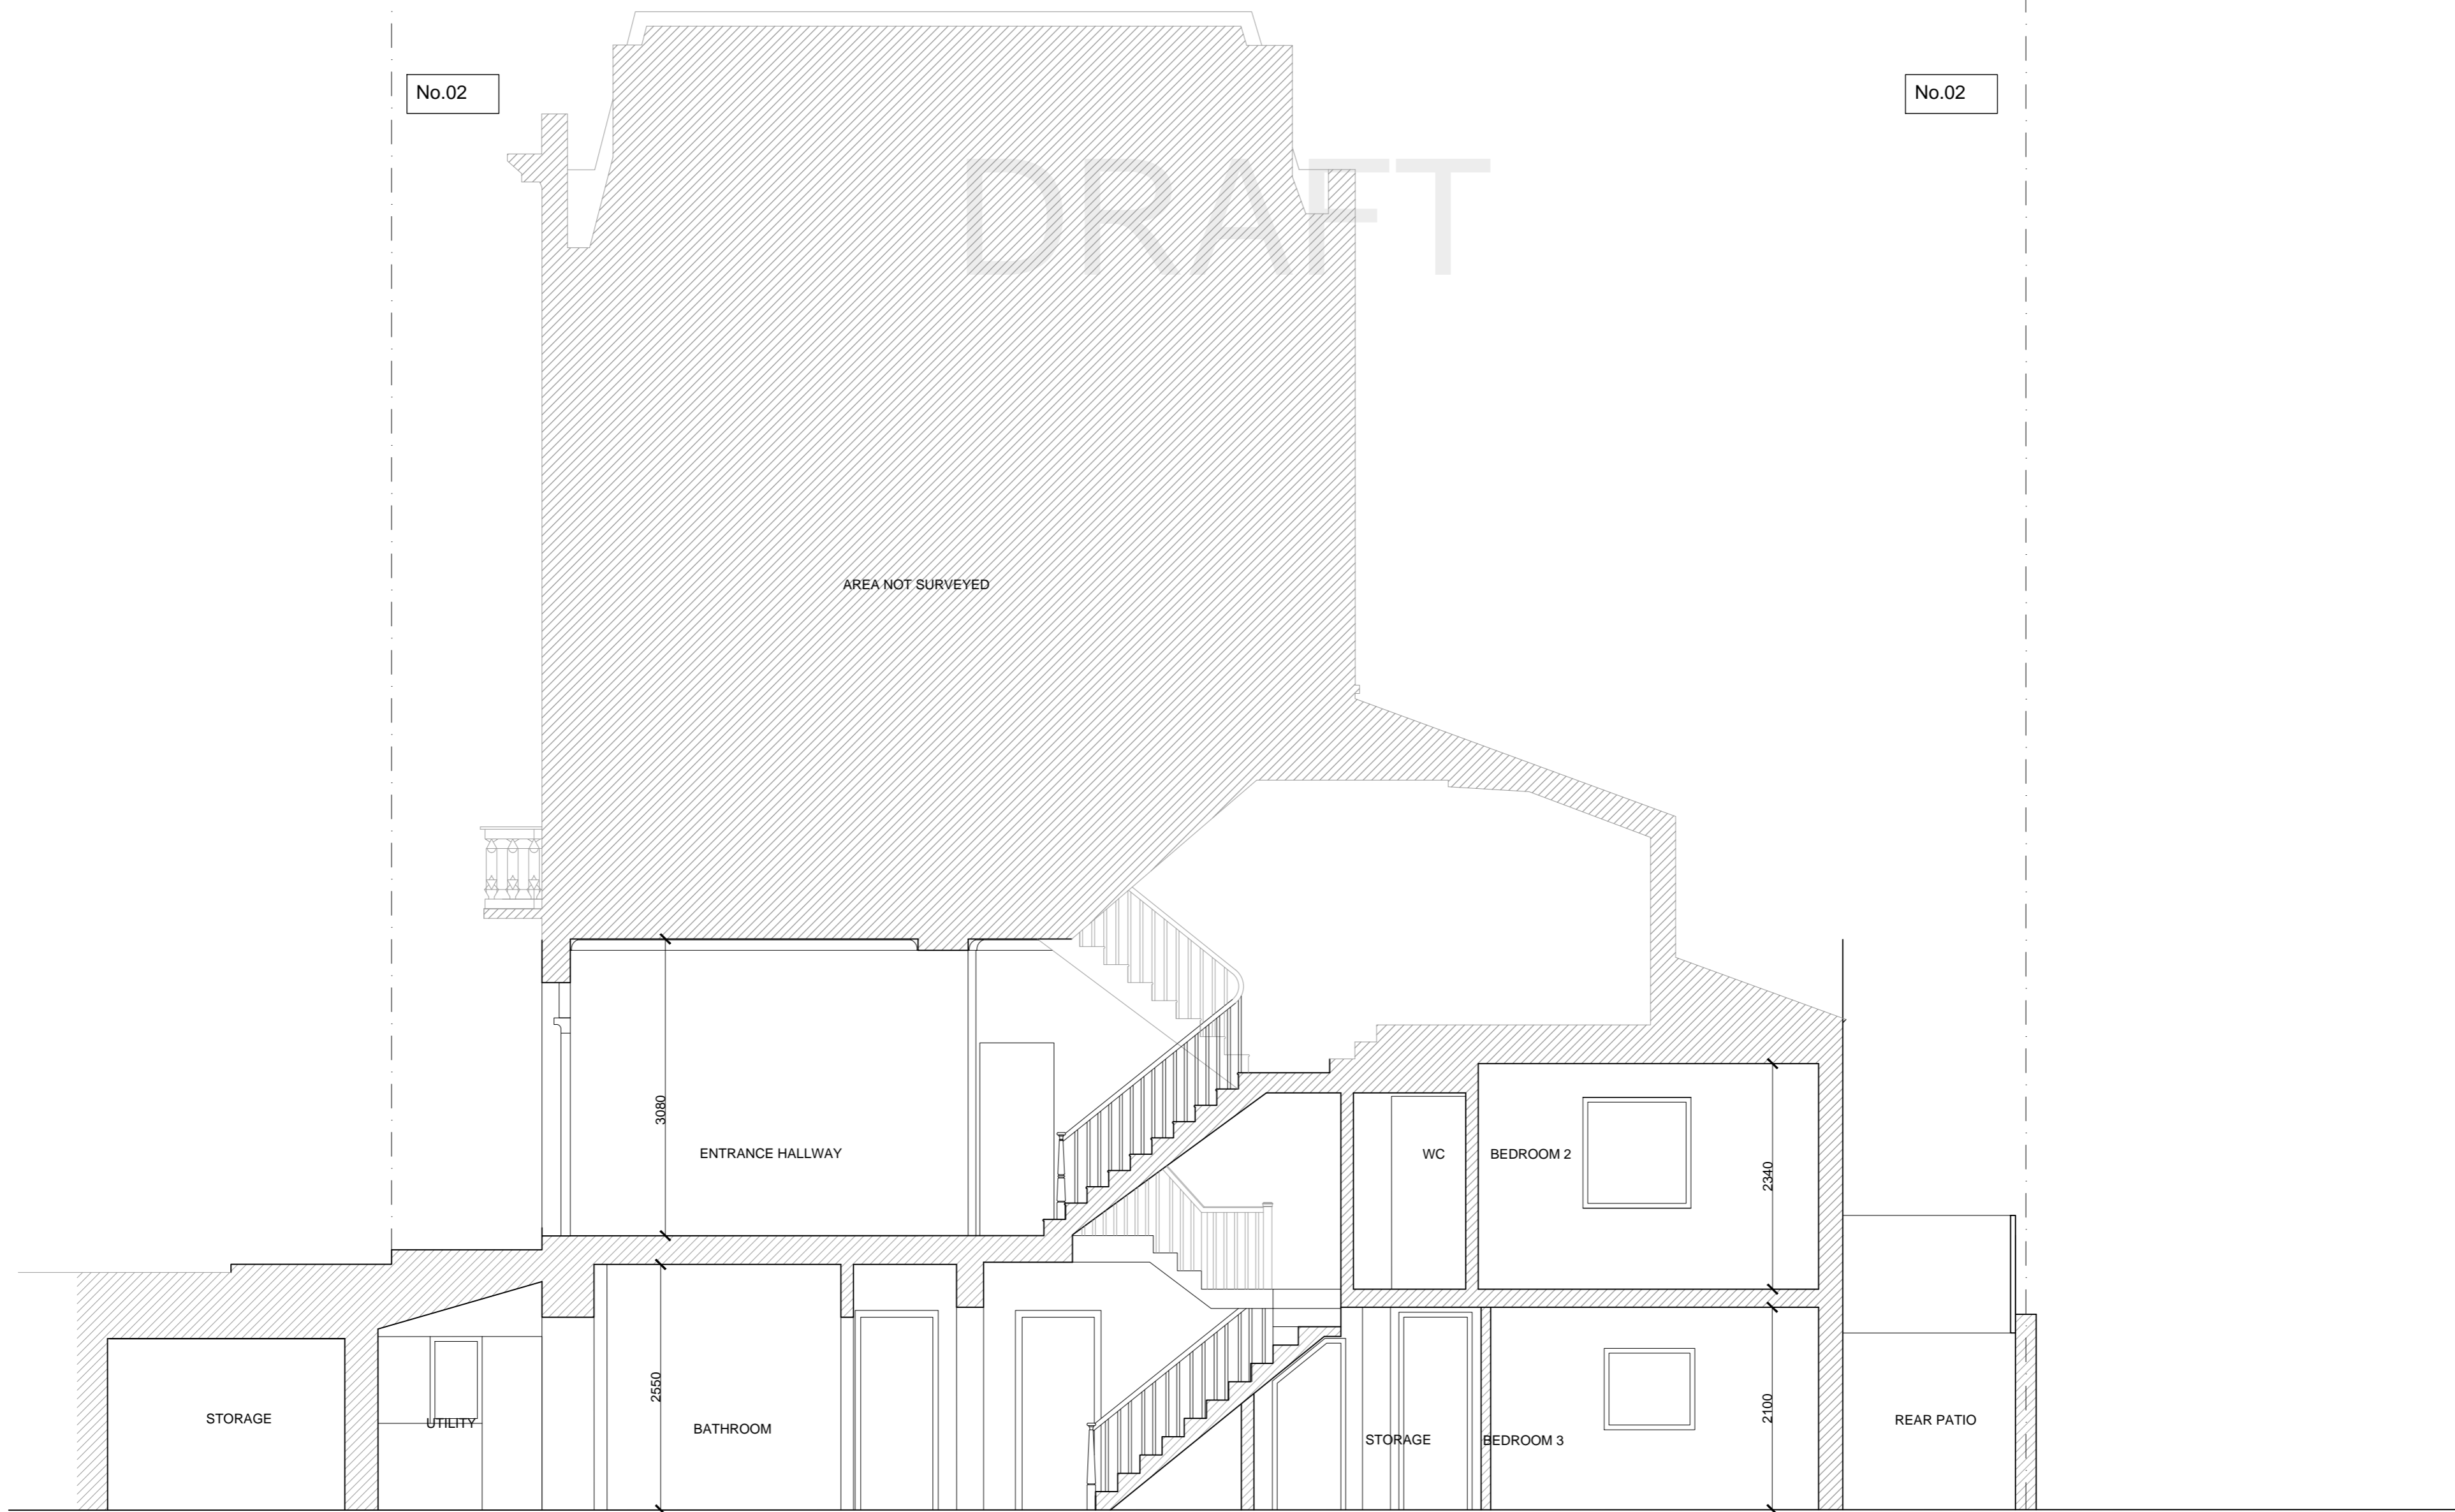

# 01 Existing Section

1:50



- General Notes
- 1. Do not scale drawings. Dimensions govern.
  - 2. All dimensions are in millimetres unless noted otherwise.
  - 3. All dimensions shall be verified on site before proceeding with the work.
  - 4. P+P ARCHITECTS shall be notified in writing of any discrepancies.
  - 5. Any areas indicated on this sheet are approximate and indicative only.
  - 6. All individual elements as shown on the drawing to be made from single jointless fabricated formwork sections, no on-site joints.


00	Title	dd/mm/yy	MP	
Rev.	Reason For Issue	Date	Issue Reason	Chk

Design Consultant: <b>P+P ARCHITECTS</b> 27 Milford Mews SW16 2UA London, UK				Project <b>2 Charlwood Place</b> SW1V 2LU London, UK	
Client <b>Michael Guan</b>				Title <b>Existing Section</b>	
Project No. <b>158</b>	Scale @ A2 <b>1:50</b>	Date <b>07/04/22</b>	Originator <b>ES</b>	Number <b>158-A20</b>	Revision <b>00</b>

No.02

No.02

DRAFT

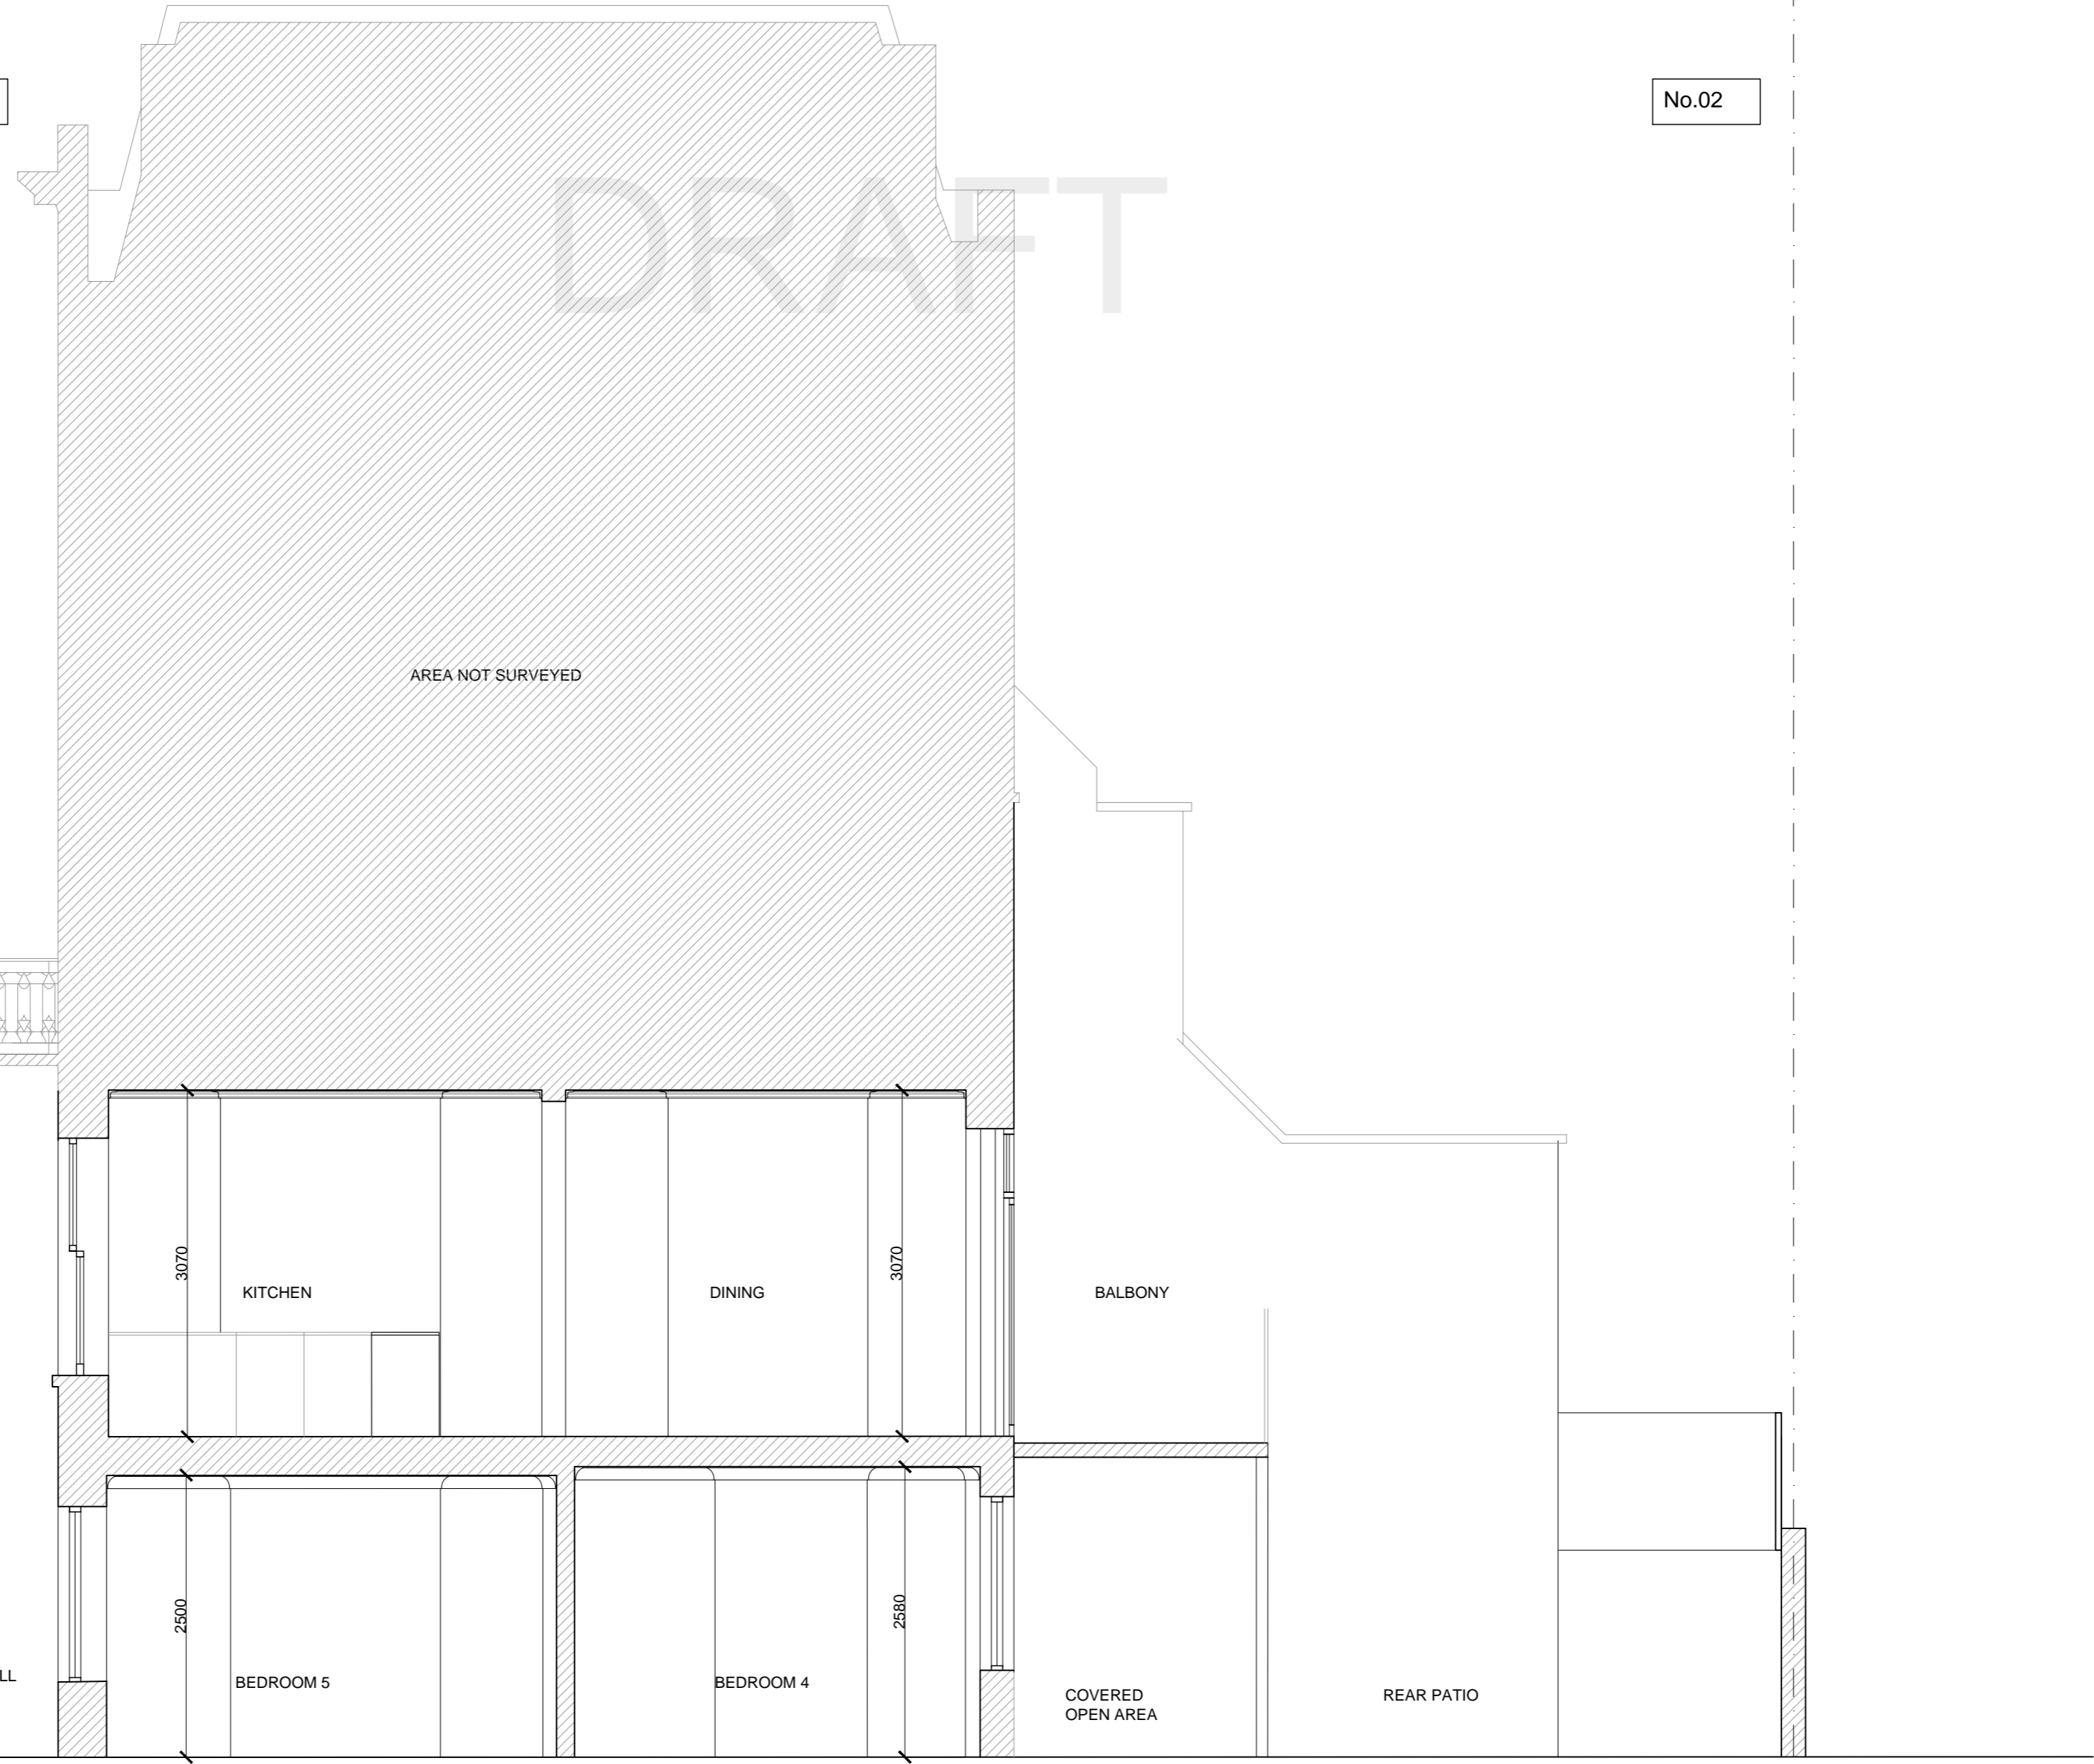

# 01 Existing Section

1:50



- General Notes
- Do not scale drawings. Dimensions govern.
  - All dimensions are in millimetres unless noted otherwise.
  - All dimensions shall be verified on site before proceeding with the work.
  - P+P ARCHITECTS shall be notified in writing of any discrepancies.
  - Any areas indicated on this sheet are approximate and indicative only.
  - All individual elements as shown on the drawing to be made from single jointless fabricated formwork sections, no on-site joints.




00	Title	dd/mm/yy	MP	
Rev.	Reason For Issue	Date	Issue Reason	Chk

Design Consultant: <b>P+P ARCHITECTS</b> 27 Milford Mews SW16 2UA London, UK			Project: <b>2 Charlwood Place</b> SW1V 2LU London, UK		
Client: <b>Michael Guan</b>			Title: <b>Existing Section</b>		
Project No: <b>158</b>	Scale @ A2: <b>1:50</b>	Date: <b>07/04/22</b>	Originator: <b>ES</b>	Number: <b>000-A21</b>	Revision: <b>00</b>

DRAFT



AREA NOT SURVEYED

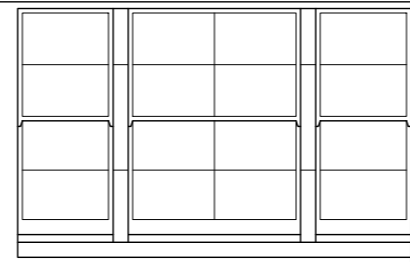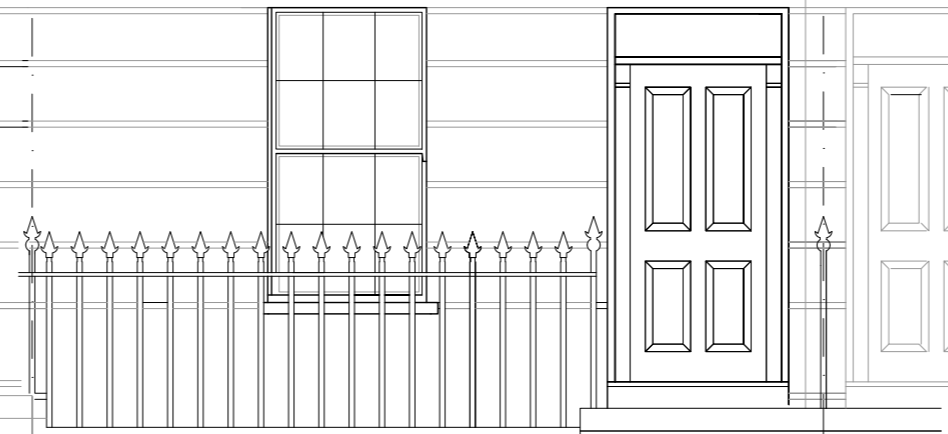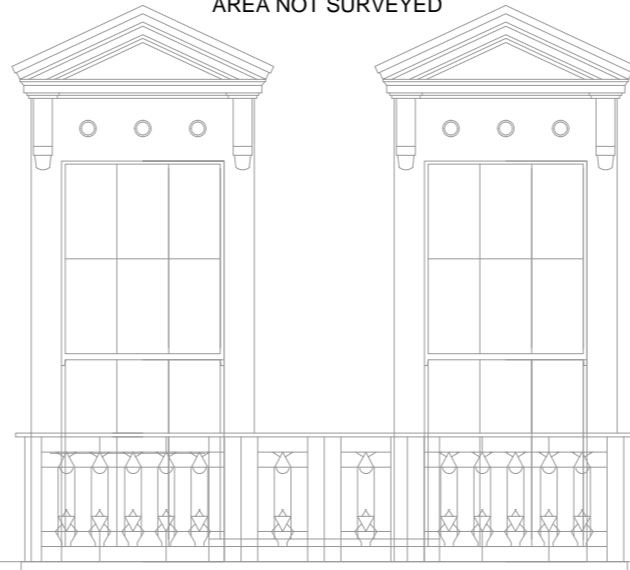

# 01 Existing Front Elevation

1:50




- General Notes
- Do not scale drawings. Dimensions govern.
  - All dimensions are in millimetres unless noted otherwise.
  - All dimensions shall be verified on site before proceeding with the work.
  - P+P ARCHITECTS shall be notified in writing of any discrepancies.
  - Any areas indicated on this sheet are approximate and indicative only.
  - All individual elements as shown on the drawing to be made from single jointless fabricated formwork sections, no on-site joints.

00	Title	dd/mm/yy	MP	
Rev.	Reason For Issue	Date	Issue Reason	CHK

Design Consultant: <b>P+P ARCHITECTS</b> 27 Milford Mews SW16 2UA London, UK				Project <b>2 Charlwood Place</b> SW1V 2LU London, UK	
Client <b>Michael Guan</b>				Title <b>Existing Front Elevation</b>	
Project No. <b>158</b>	Scale @ A2 <b>1:50</b>	Date <b>07/04/22</b>	Originator <b>ES</b>	Number <b>158-A30</b>	Revision <b>00</b>

SSSYTIMESS

DRAFT

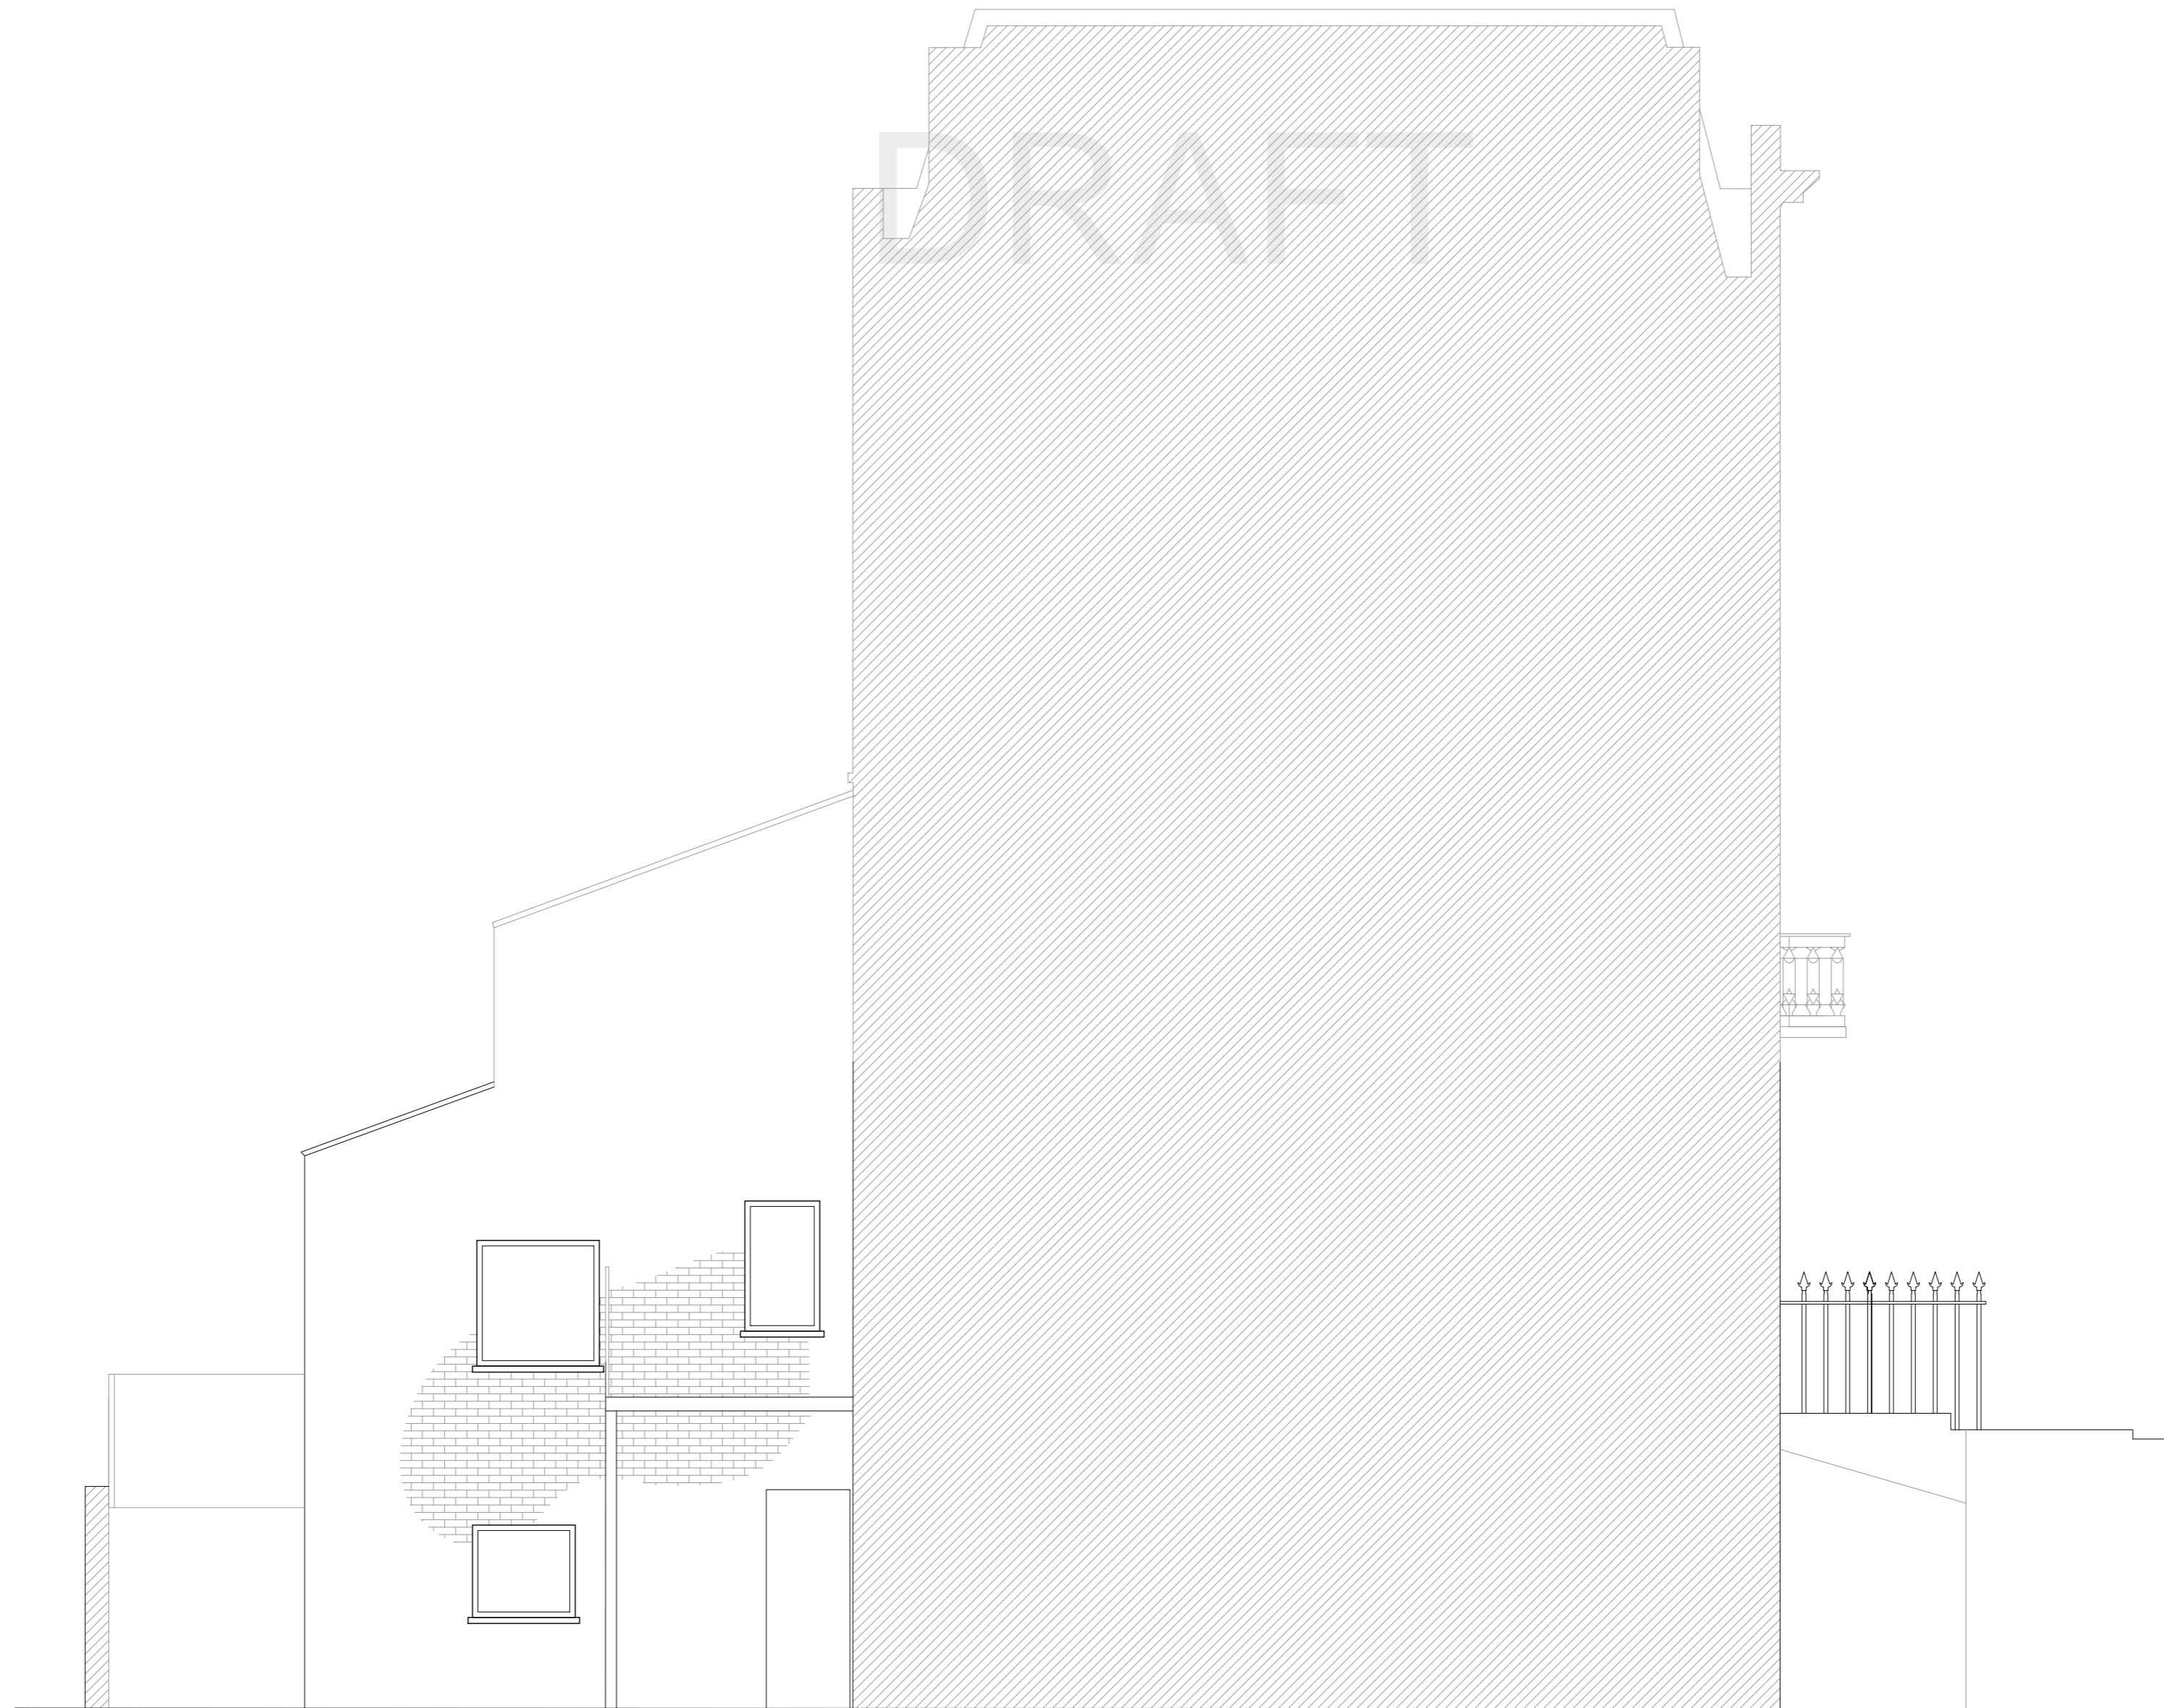


**01 Existing Side Elevation**  
1:50



- General Notes
1. Do not scale drawings. Dimensions govern.
  2. All dimensions are in millimetres unless noted otherwise.
  3. All dimensions shall be verified on site before proceeding with the work.
  4. P+P ARCHITECTS shall be notified in writing of any discrepancies.
  5. Any areas indicated on this sheet are approximate and indicative only.
  6. All individual elements as shown on the drawing to be made from single jointless fabricated formwork sections, no on-site joints.

00	Title	dd/mm/yy	MP

Design Consultant: <b>P+P ARCHITECTS</b> 27 Milford Mews SW16 2UA London, UK		Project <b>2 Charlwood Place</b> SW1V 2LU London, UK	
Client <b>Michael Guan</b>		Title <b>Existing Side Elevation</b>	
Project No. <b>158</b>	Scale @ A2	Date <b>07/04/22</b>	Originator <b>ES</b>
Number <b>158-A31</b>		Revision <b>00</b>	

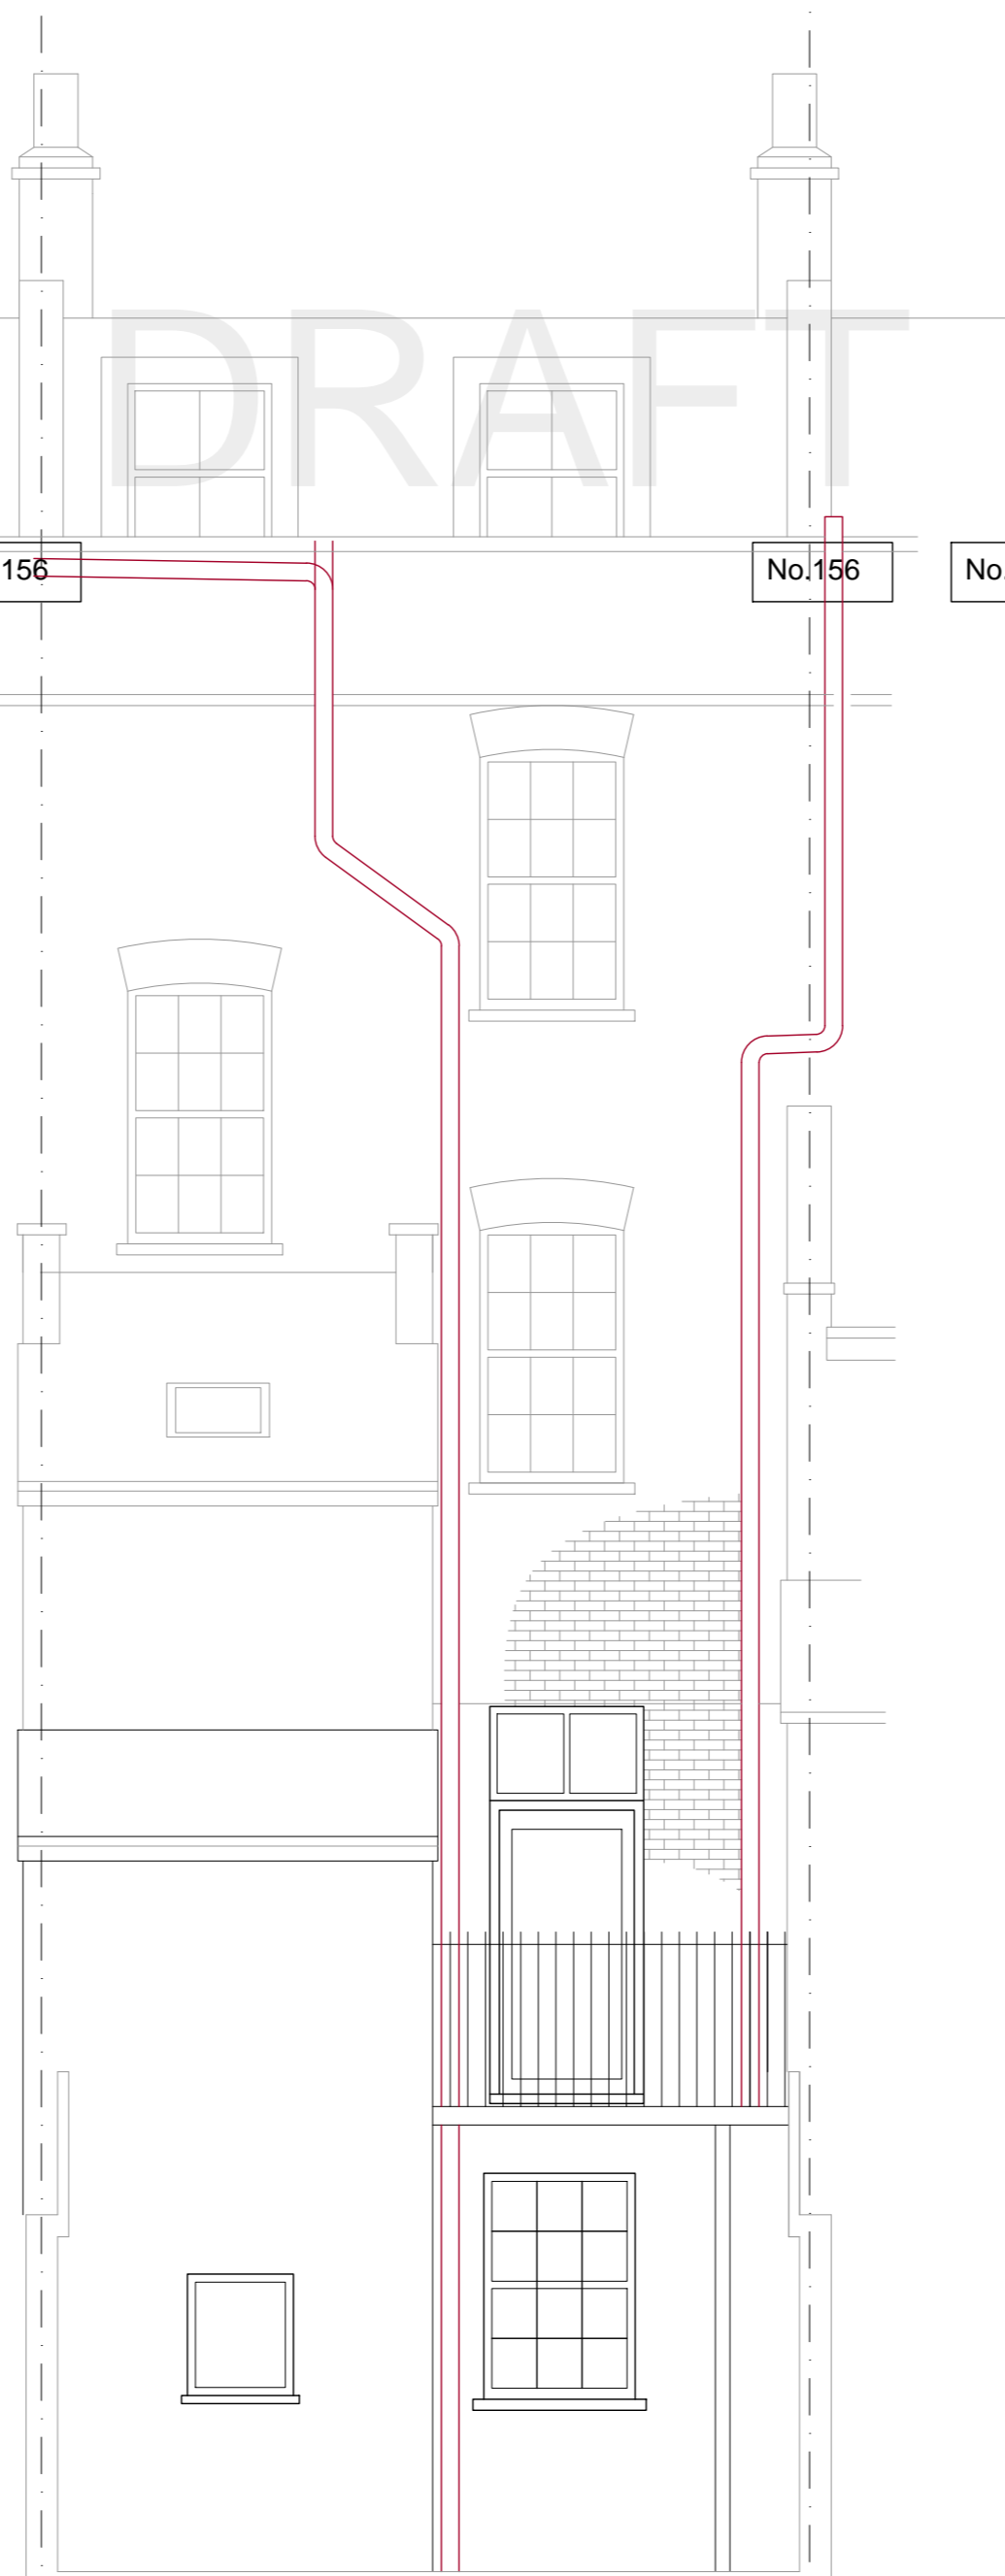

# 01 Existing Rear Elevation

1:50



- General Notes
- Do not scale drawings. Dimensions govern.
  - All dimensions are in millimetres unless noted otherwise.
  - All dimensions shall be verified on site before proceeding with the work.
  - P+P ARCHITECTS shall be notified in writing of any discrepancies.
  - Any areas indicated on this sheet are approximate and indicative only.
  - All individual elements as shown on the drawing to be made from single jointless fabricated formwork sections, no on-site joints.

00	Title	dd/mm/yy	MP	
Rev.	Reason For Issue	Date	Issue Reason	Chk

Design Consultant: <b>P+P ARCHITECTS</b> 27 Milford Mews SW16 2UA London, UK				Project: 2 Charlwood Place SW1V 2LU London, UK	
Client: <b>Michael Guan</b>				Title: Existing Rear Elevation	
Project No.	Scale @ A2	Date	Originator	Number	Revision
158	1:50	07/04/22	ES	000-A32	00

3333VTIME55