



Notes:-
 All dimensions and setting out to be verified prior to work commencing.
 All discrepancies to be notified to this office prior to work commencing.
 Do not scale off drawing - use figured dimensions only.


Rev	Revision	Date
a	minor update	21.4.22

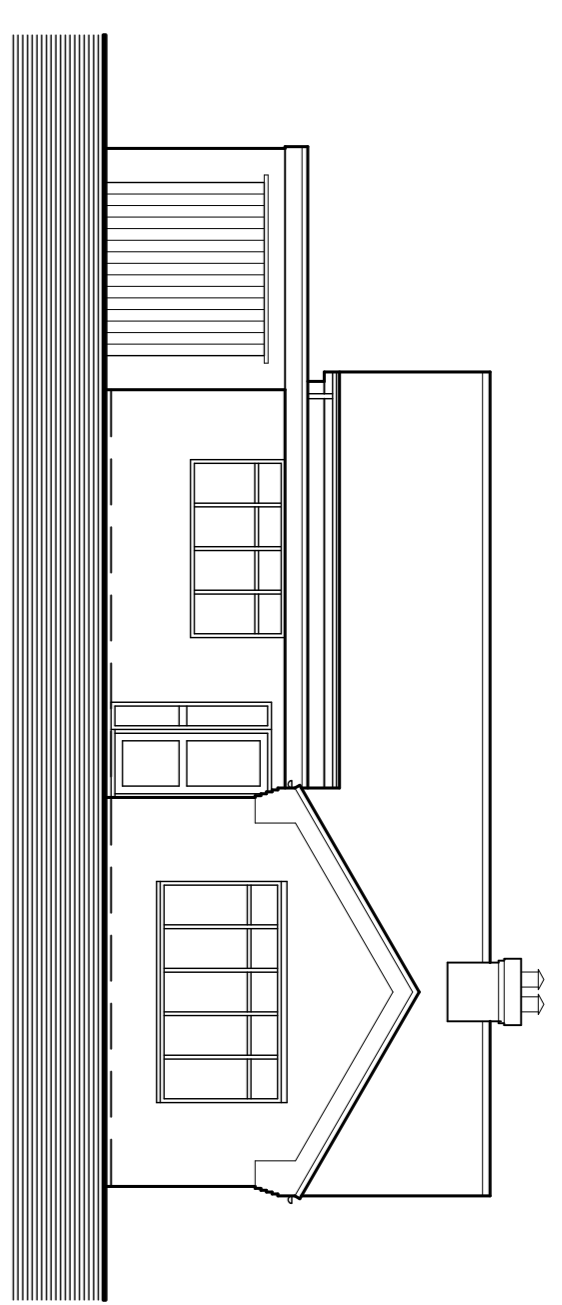


North West Elevation

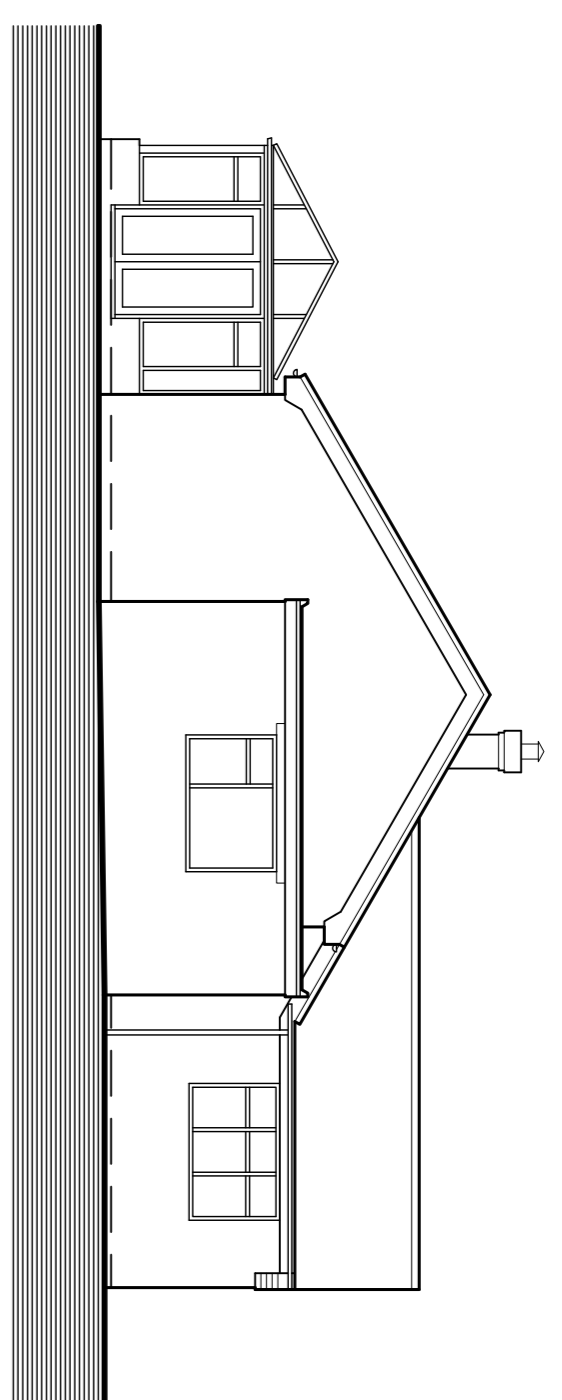


North East Elevation

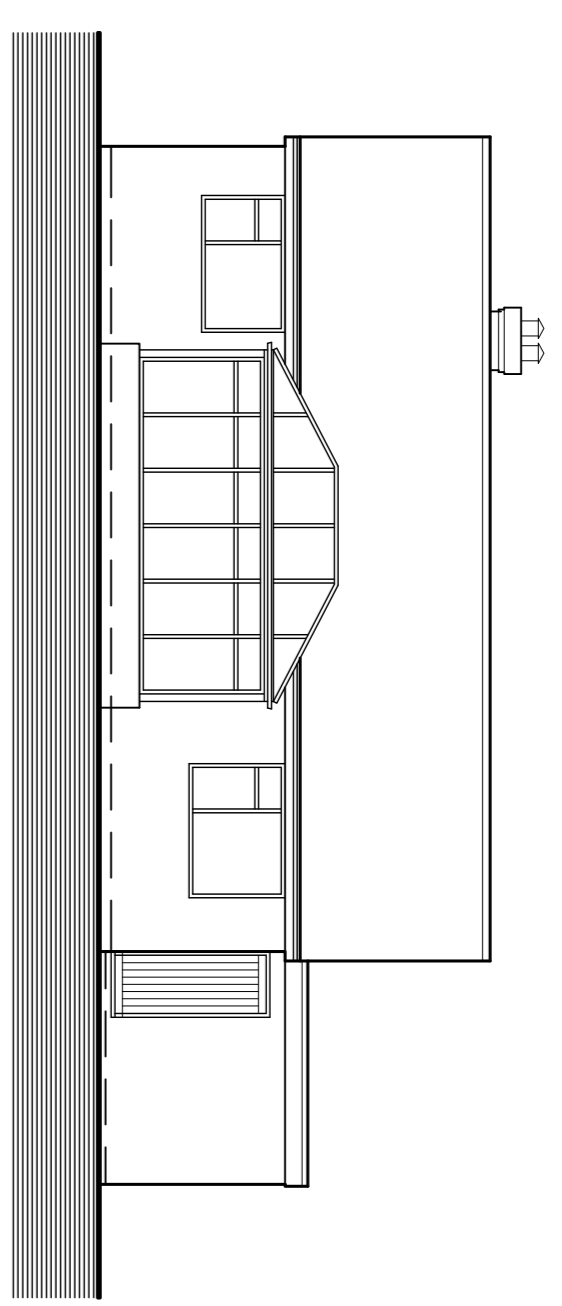


South East Elevation

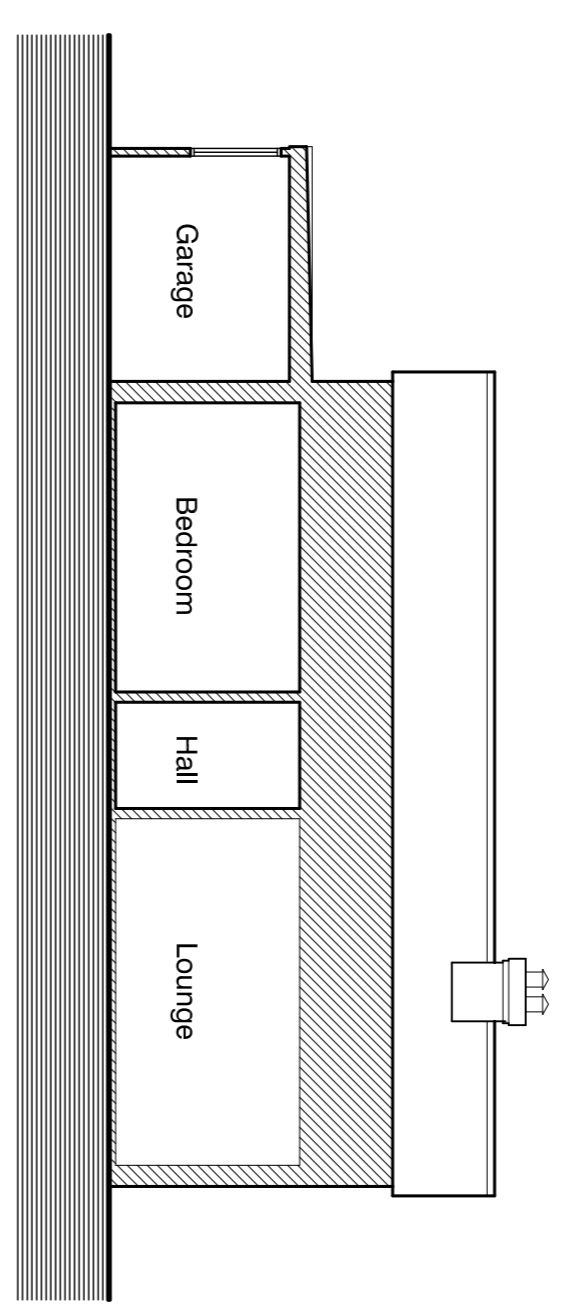

Typical Section B - B

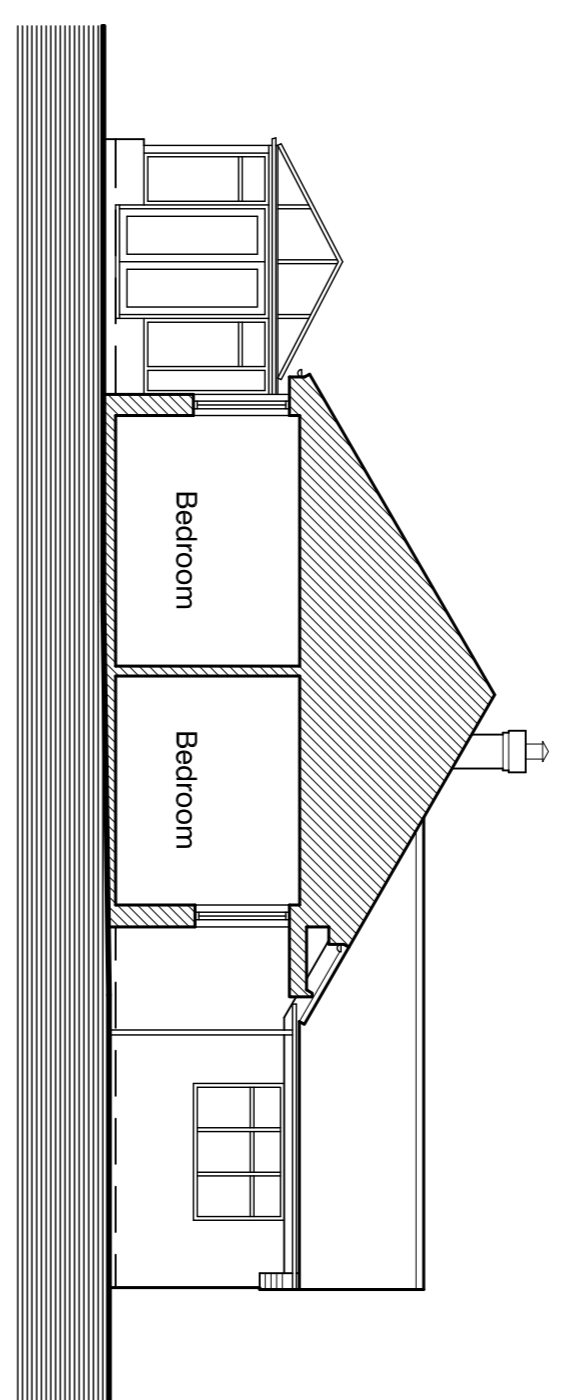


Typical Section A - A

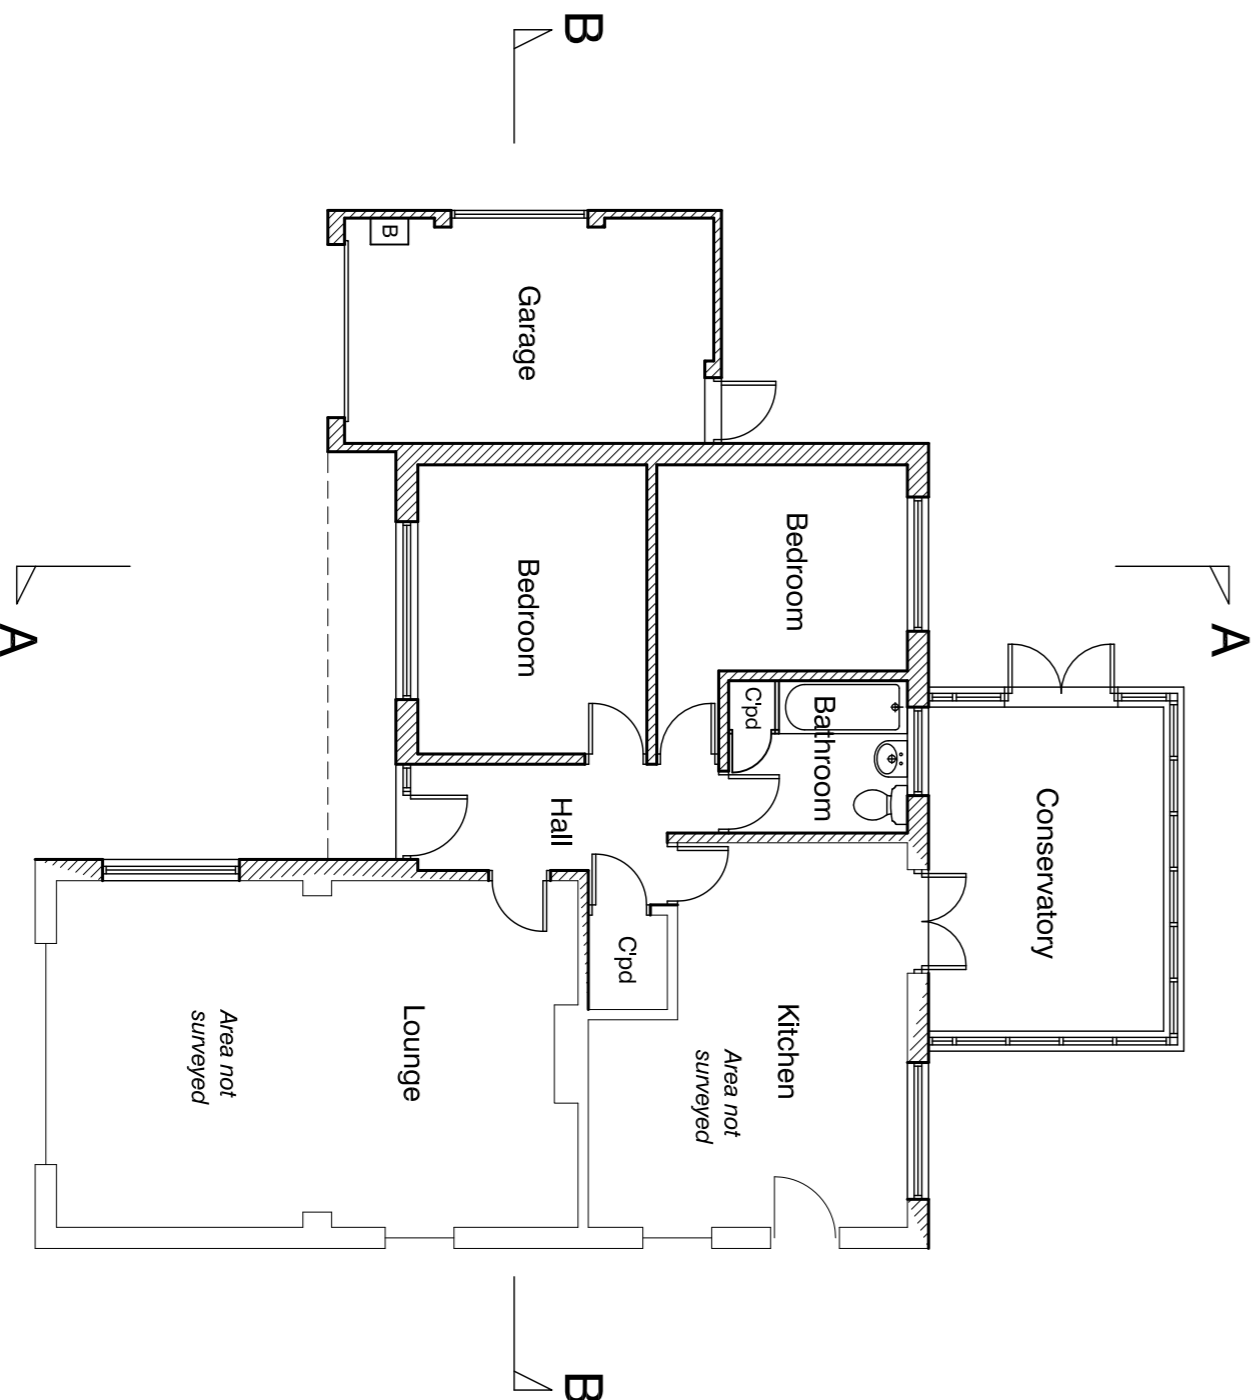



Ground Floor Plan

Note -
 boundary is to
 original fence
 post, not new
 fence line

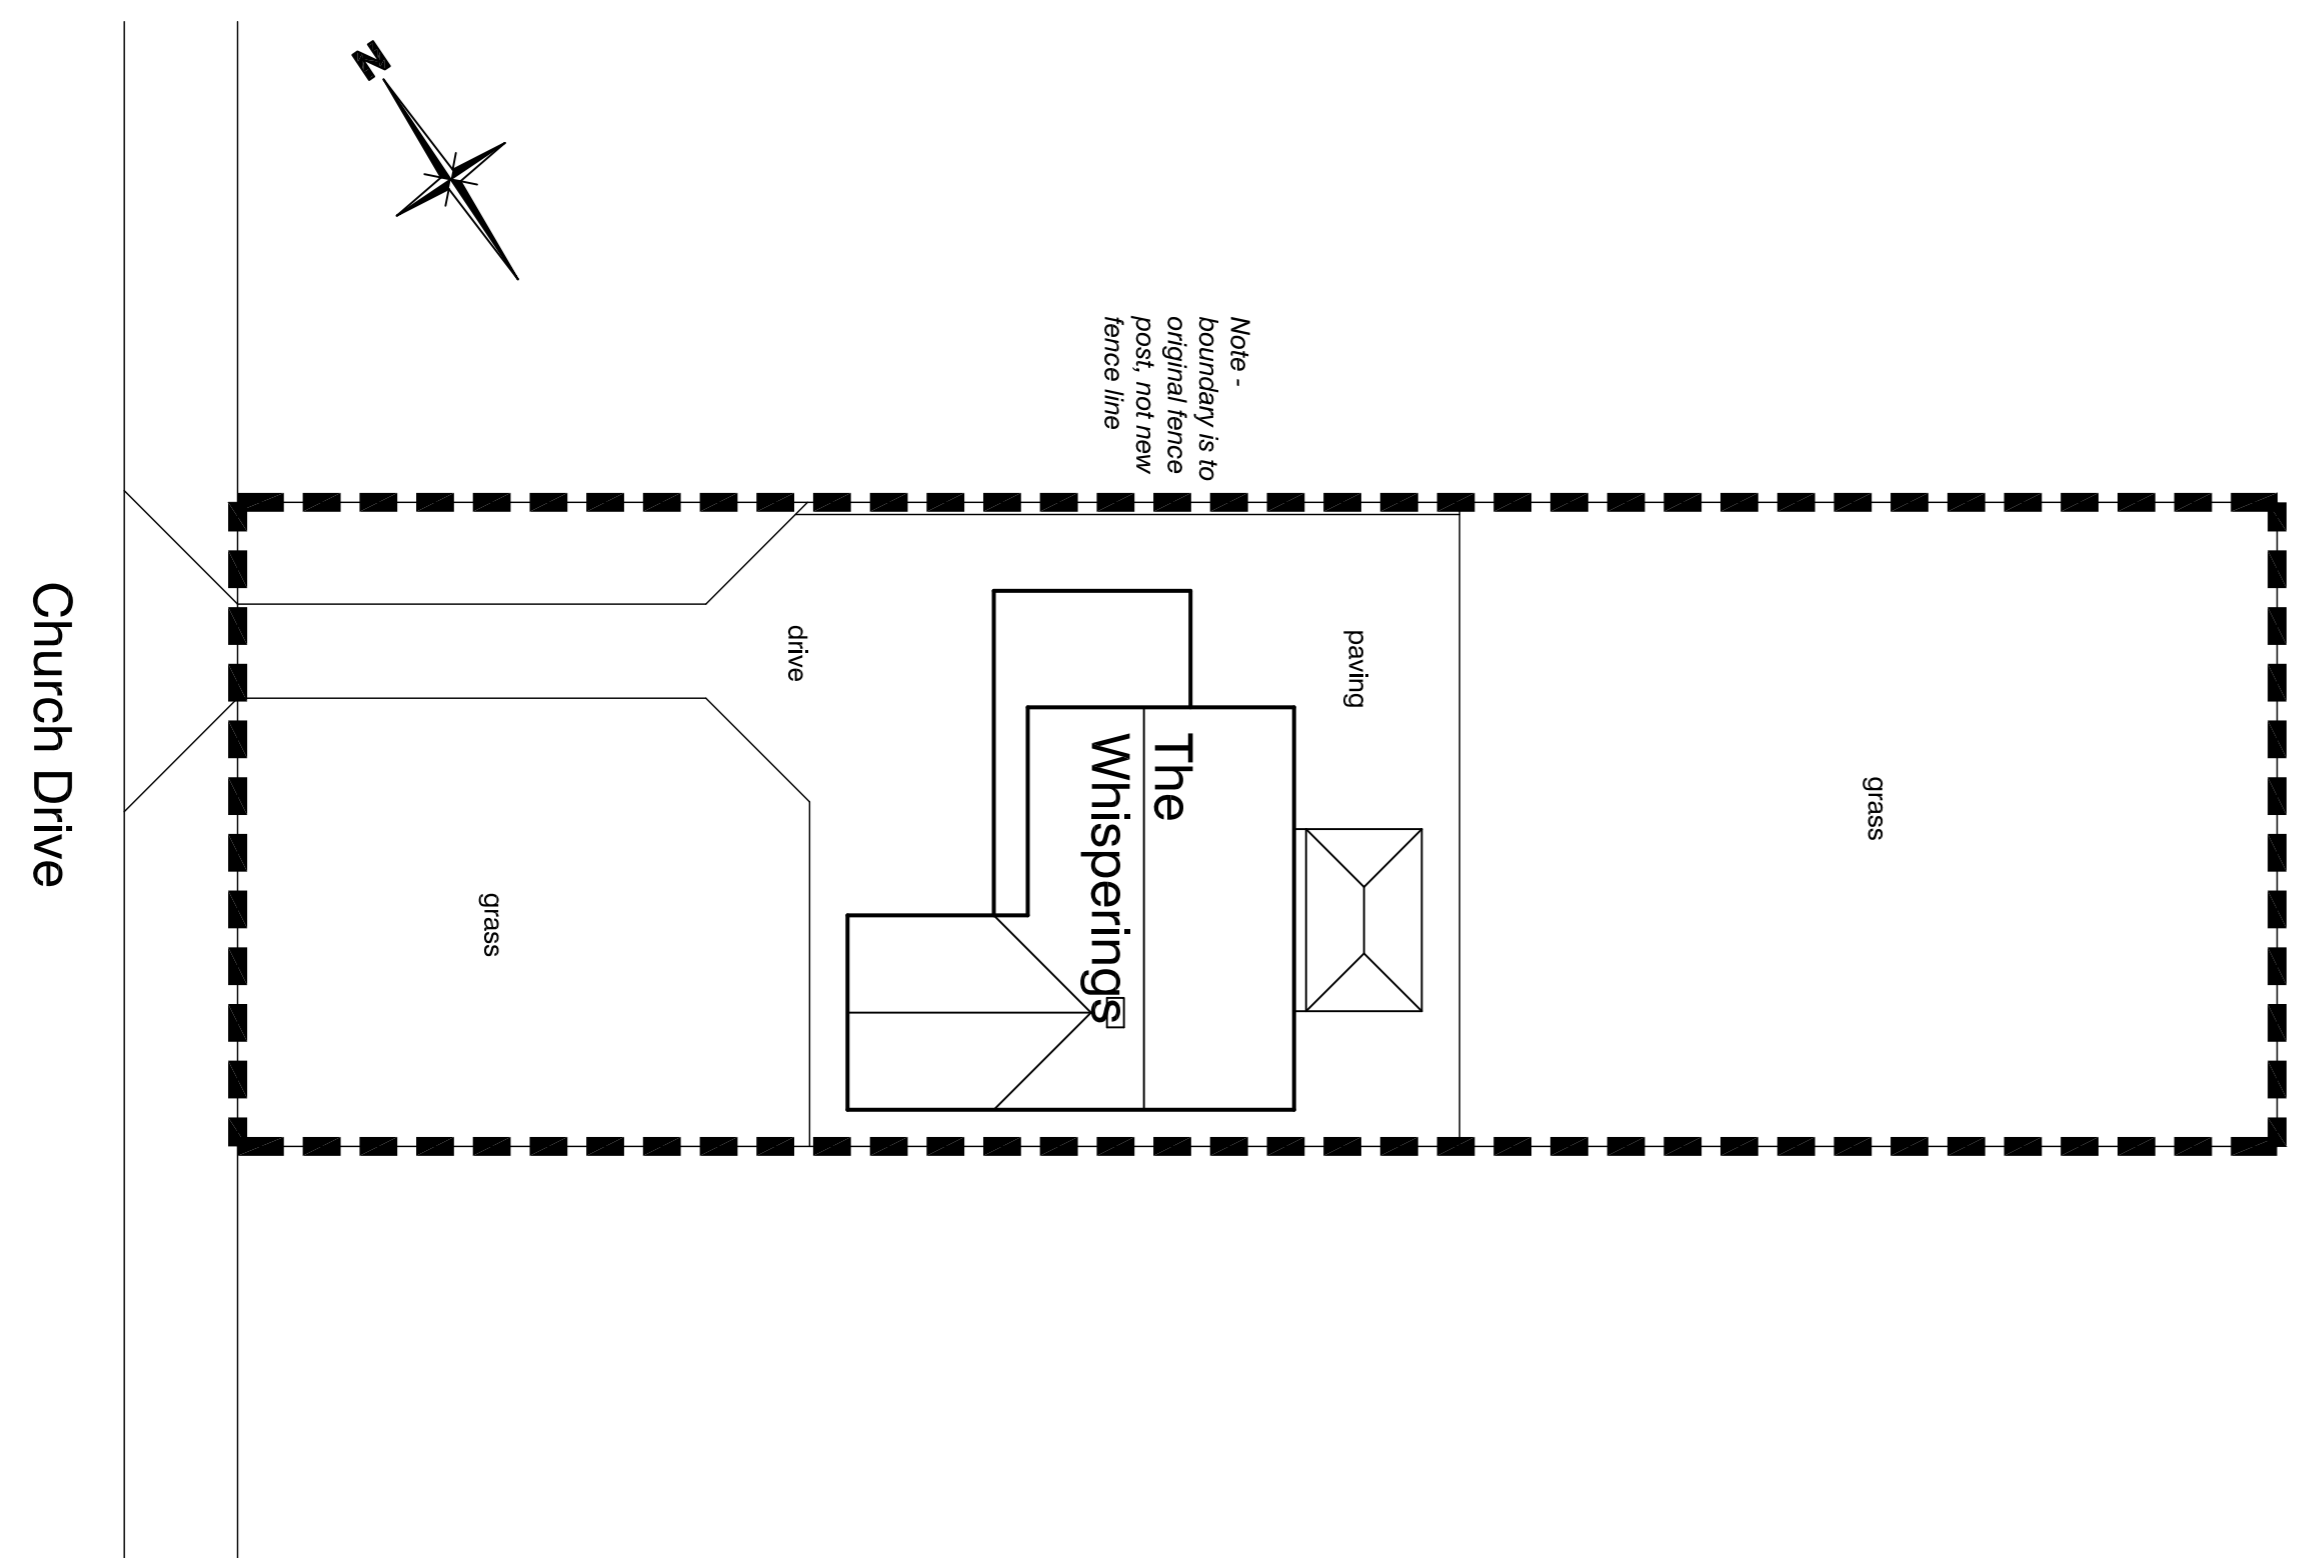

Site Plan - 1:200

Note - for all / any specific critical dimensions
 undertake further site / area specific
 measurements.

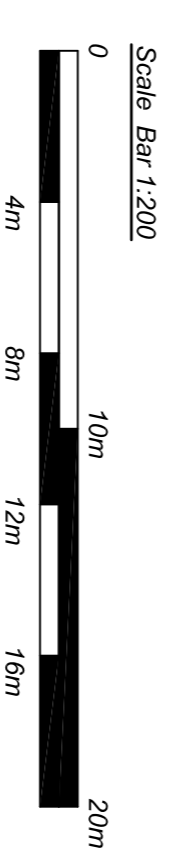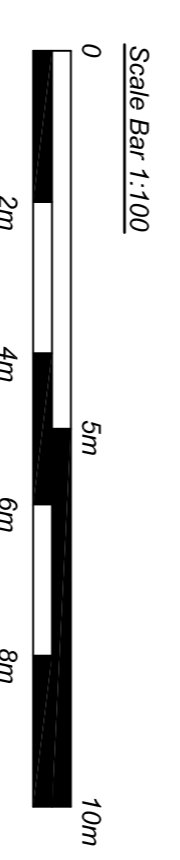

Existing

**Proposed Extension and
 Alterations to The Whisperings,
 Church Drive, Norton Disney for
 Mr and Mrs Marks**

Floor Plan, Elevations & Site Plan - existing	
1:100, 200 @ A1	March 2022
426 - M - 2a	



architecture • design • planning
 The Studio, Woodmans Cottage, Swinney Road,
 Norton Disney, Lincoln, LN6 9QH
 t : 01522 869488 m : 07596 155945
 e : evolutiondesign@btinternet.com w : evolutiondesign.co.uk