



EXISTING BLOCK PLAN
1:200

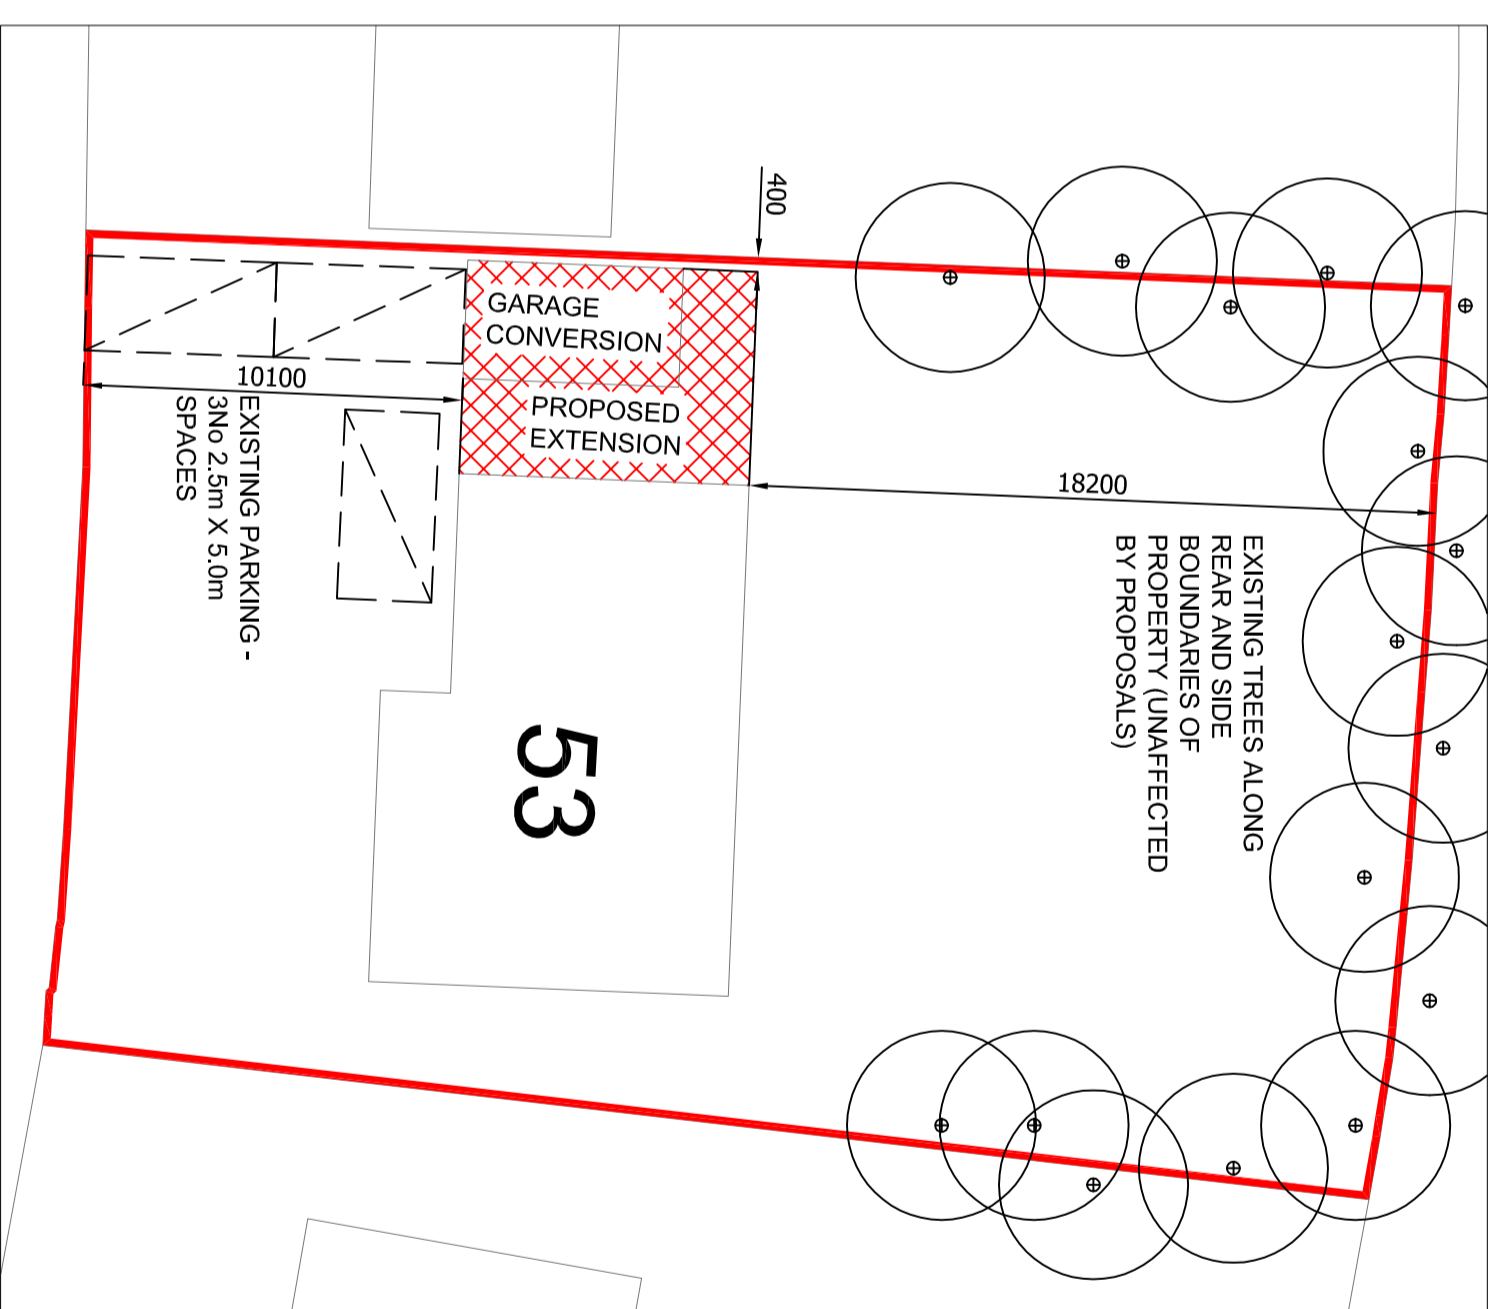

PROPOSED BLOCK PLAN
1:200

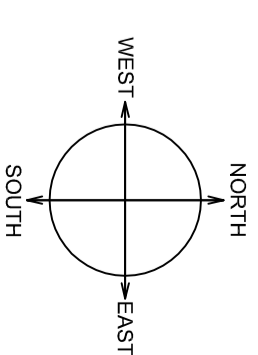

LOCATION PLAN
1:1000

Project Status
PLANNING

Client
MR RAYMOND BOYCE

Project Title
**53 ALEXANDER STREET,
COATBRIDGE, ML5 3JL**

Drawing Title
LOCATION AND BLOCK PLANS

Scale
AS SHOWN@A2

Date
MAY 2022

Drawing No.
22-05-NLC-500

Rev.
-