



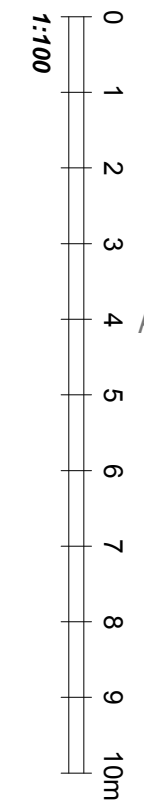


EXISTING GROUND FLOOR

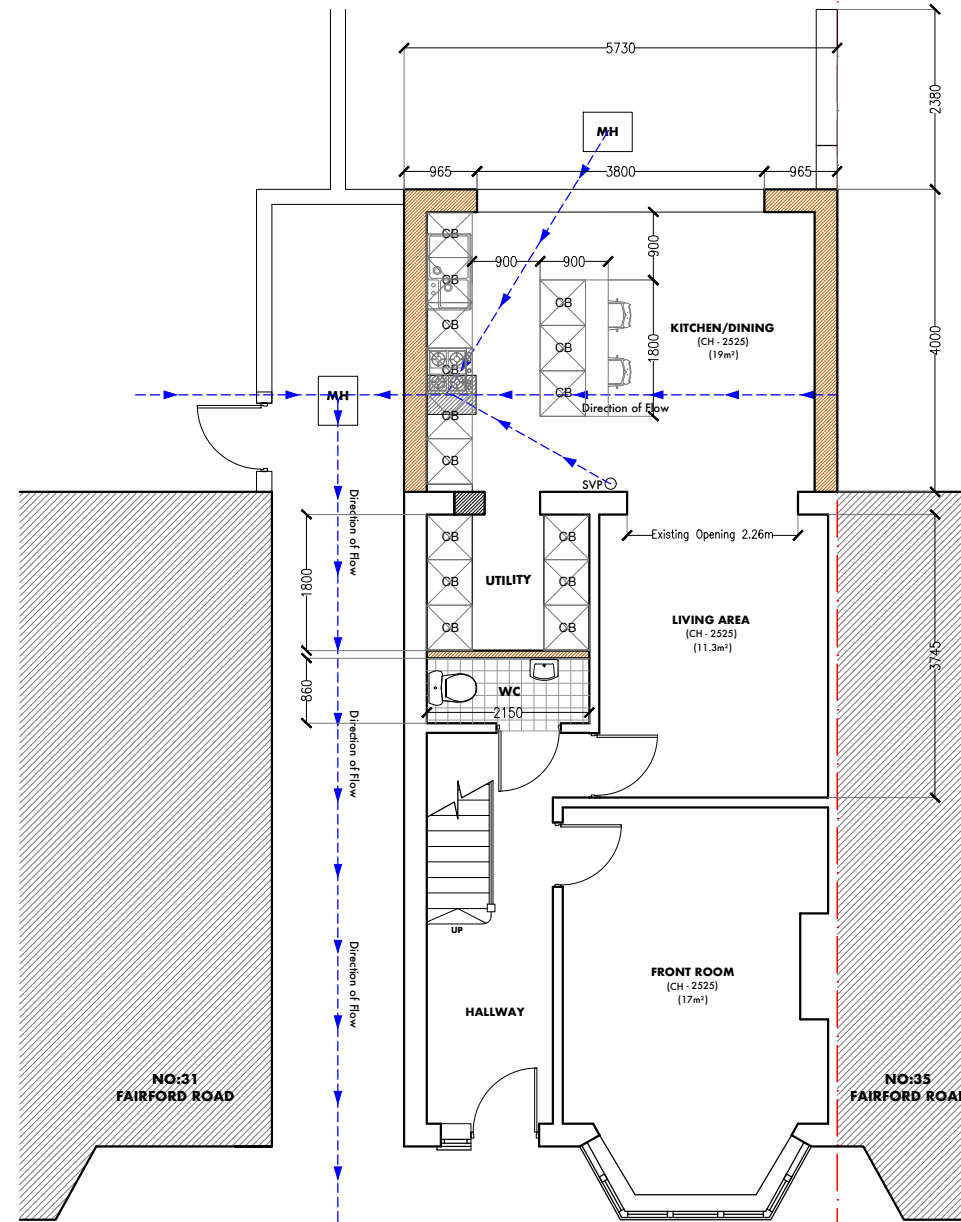

PROPOSED GROUND FLOOR

-  Block off
-  Proposed Works
-  Existing Footprint



GENERAL NOTES		
1. Dimensions should not be scaled from the drawings where accuracy is essential.		
2. Details, dimensions and levels to be checked on site by builder prior to commencement of works. Any works commenced prior to all necessary local authority approvals are entirely at the risk of the owner & builder.		
3. Structural details are subject to exposure of existing construction and verification by L.A. Surveyor and any necessary revised details are to be agreed with the L.A. Surveyor prior to carrying out the affected works.		
REV	DESCRIPTION	DATE

M Architecture Planning Ltd
 Wellington Way
 Brooklands Business Park,
 Weybridge, KT13 0TT
 07864 878 349
 07437 938 123
 info@ma-planning.co.uk
 www.ma-planning.co.uk

SITE ADDRESS
 33 Fairford Gardens
 Worcester Park, KT4 7BH

PROJECT TITLE
 Proposal for a Ground Floor Rear
 Extension with associated internal
 alterations

DRAWING TITLE/NO:
 2352_02 - Existing & Proposed GF Plan

SCALE: 1:100 @ A3

DATE: 09/05/2022

REV: 0 - For Planning Approval

DRAWN BY: Murat Surucu