



Proposed Front (East) Elevation 1:50

Proposed Side (North) Elevation 1:50

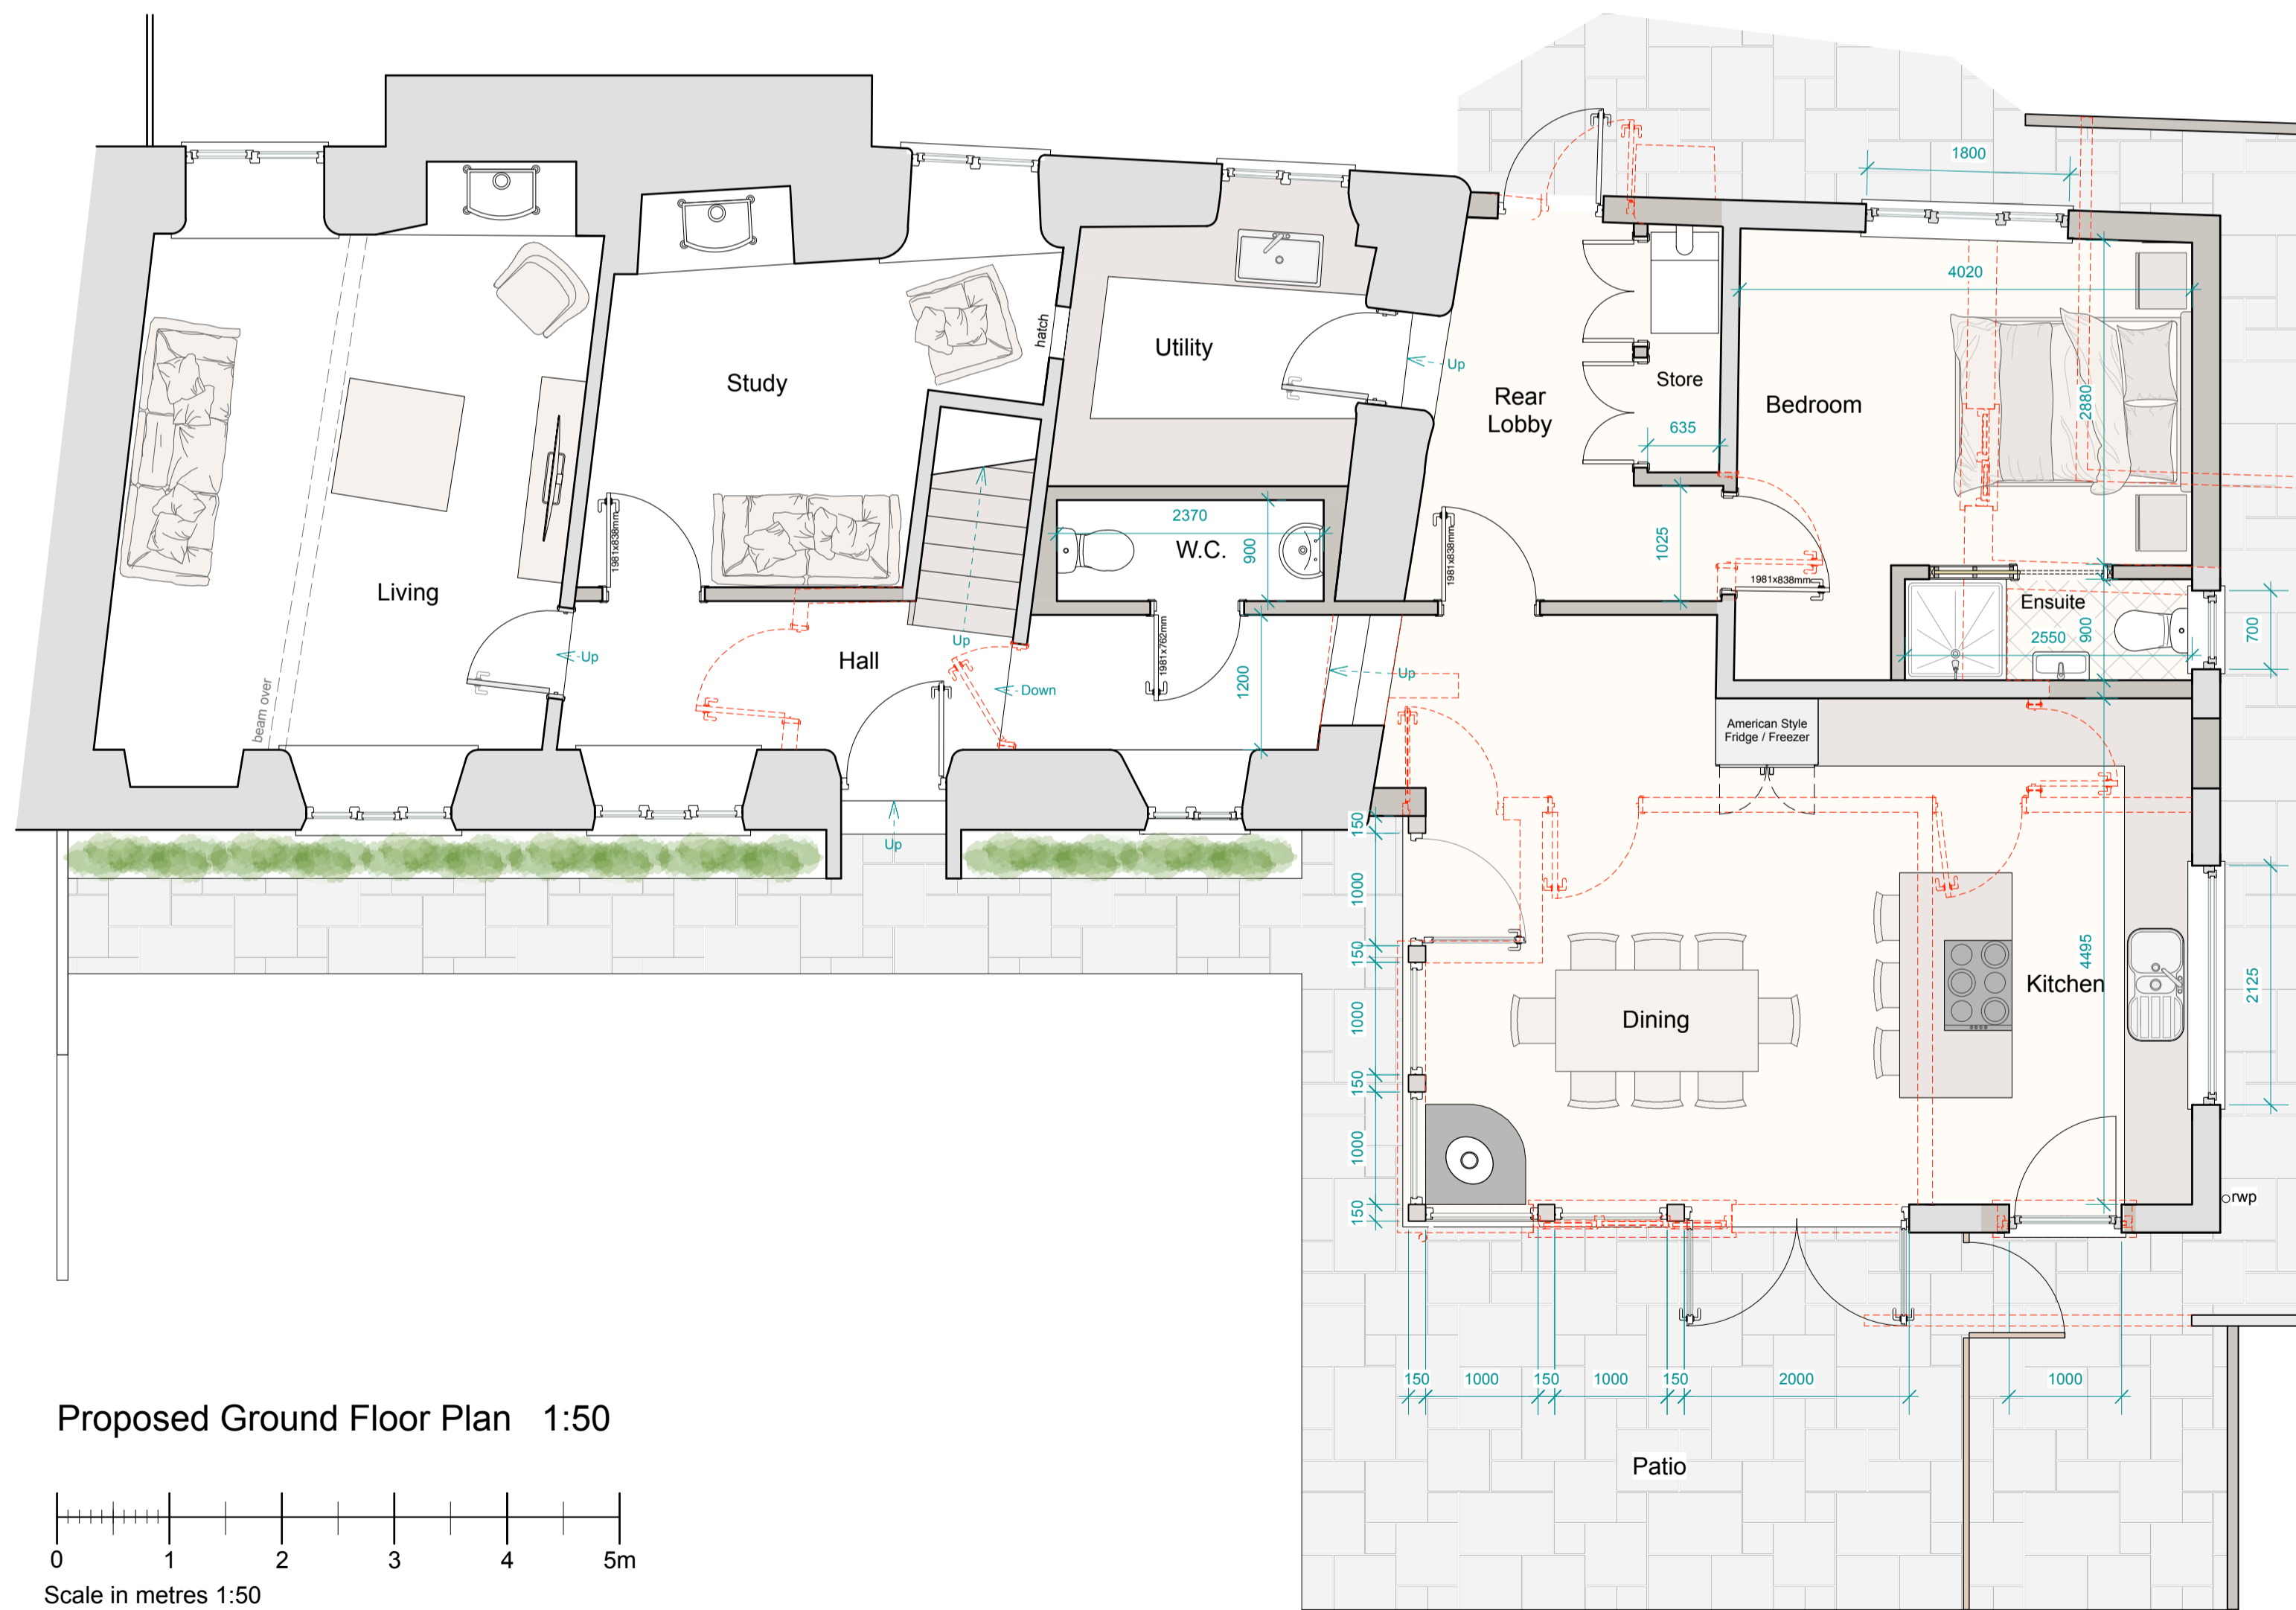

Proposed Ground Floor Plan 1:50

Scale in metres 1:50

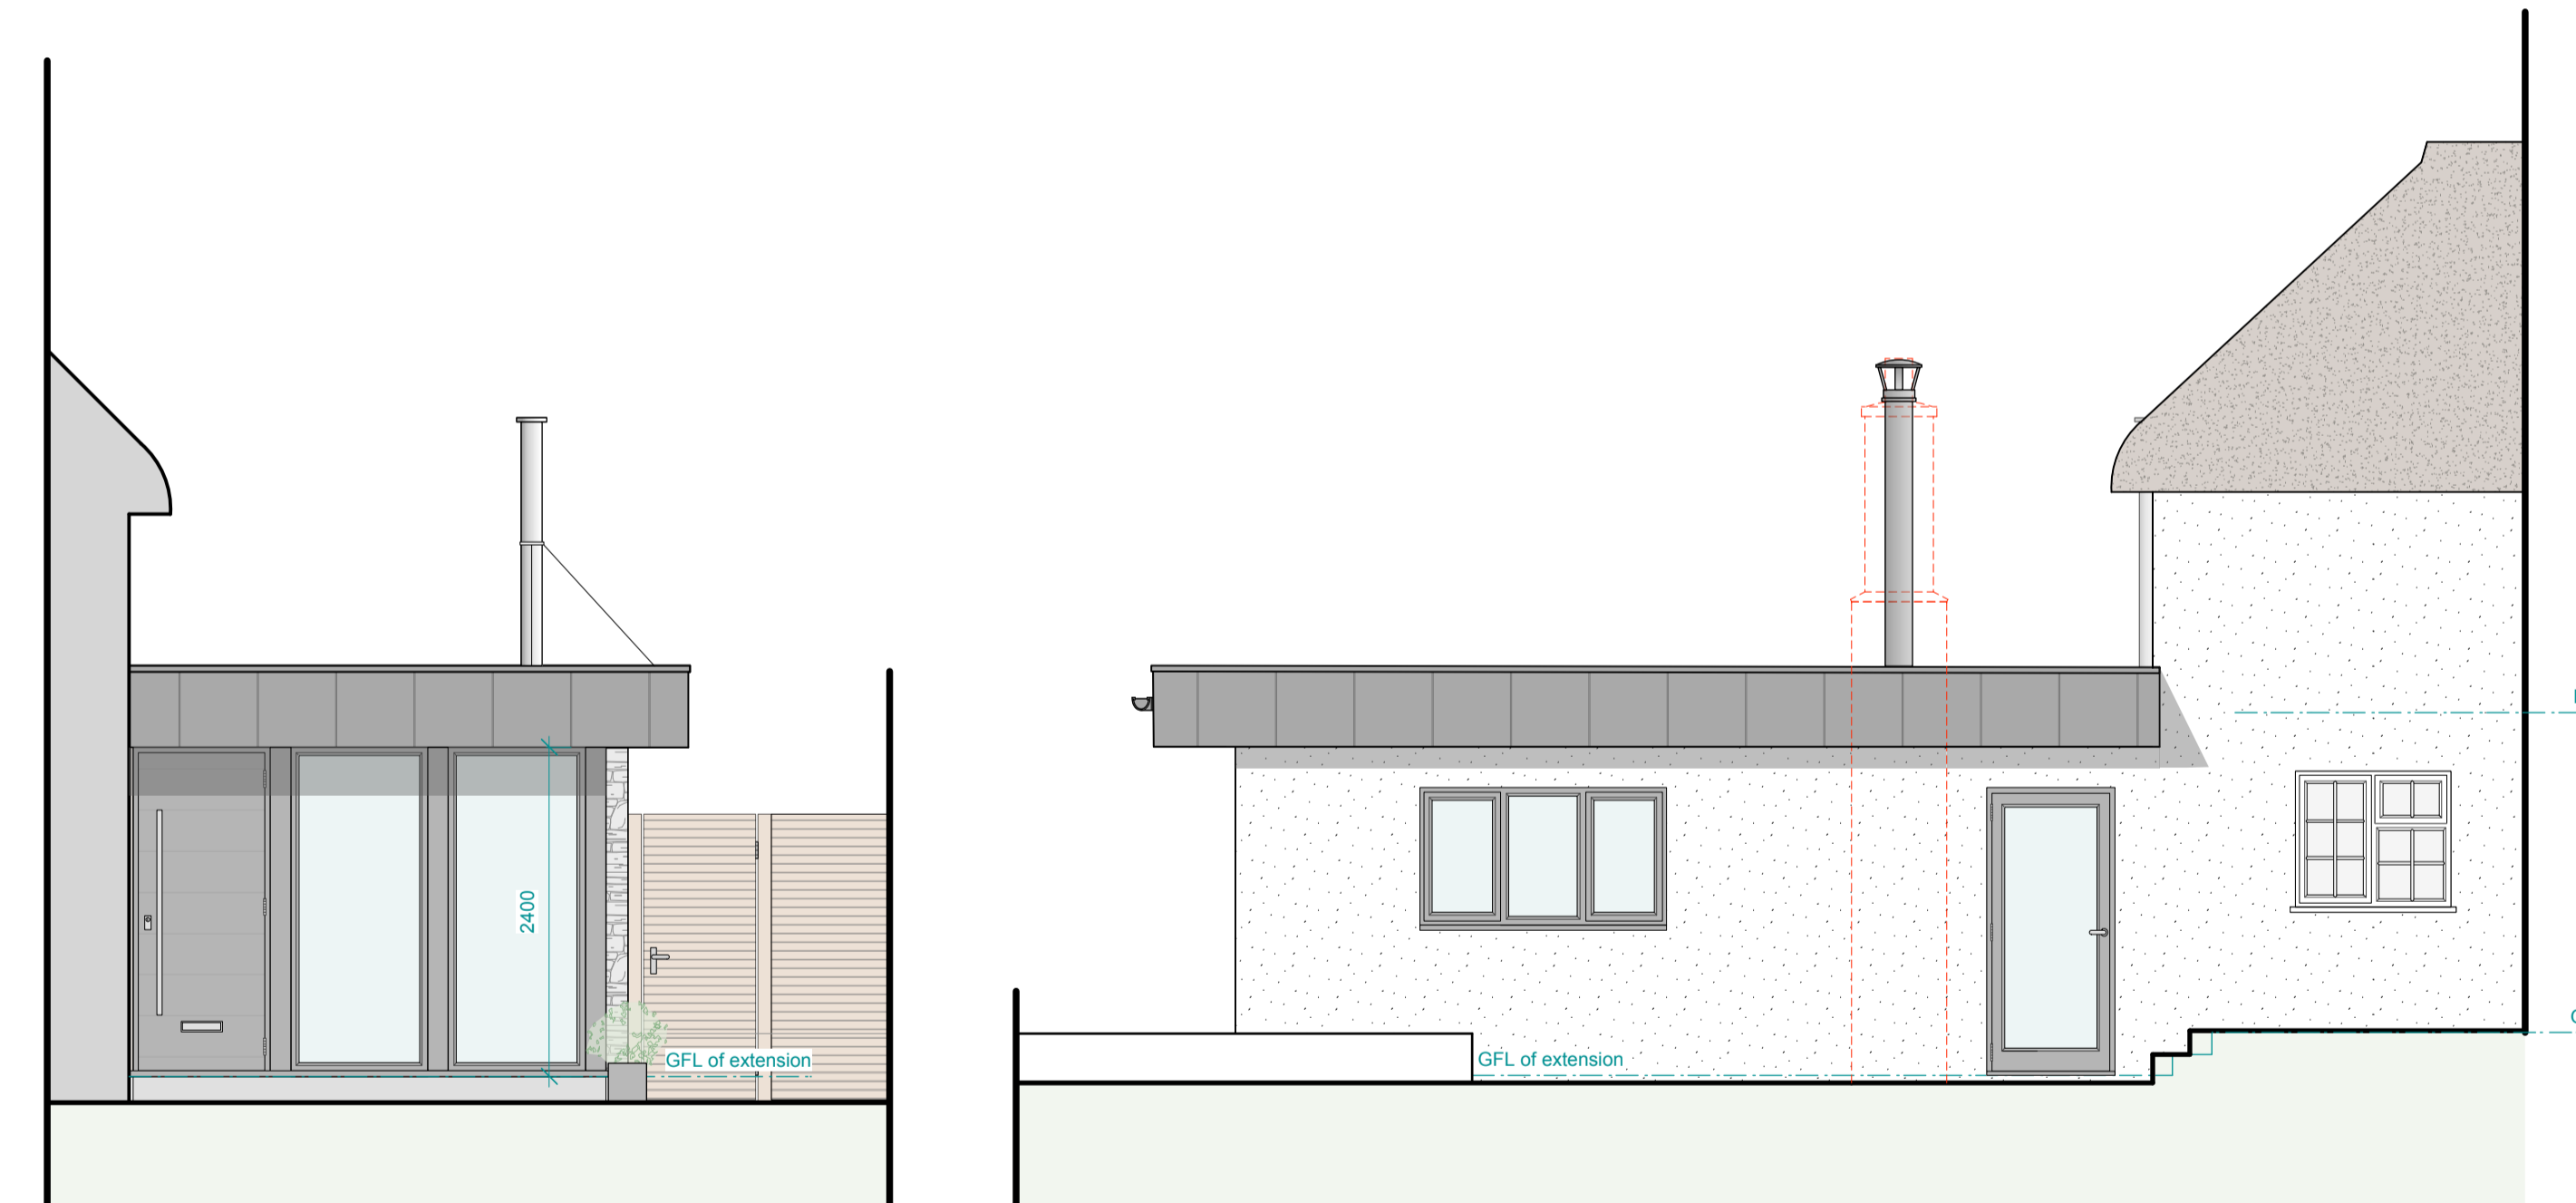

Proposed Part Side (South) Elevation 1:50

Proposed Rear (West) Elevation 1:50