


Existing Front (East) Elevation 1:50




Existing Side (North) Elevation 1:50

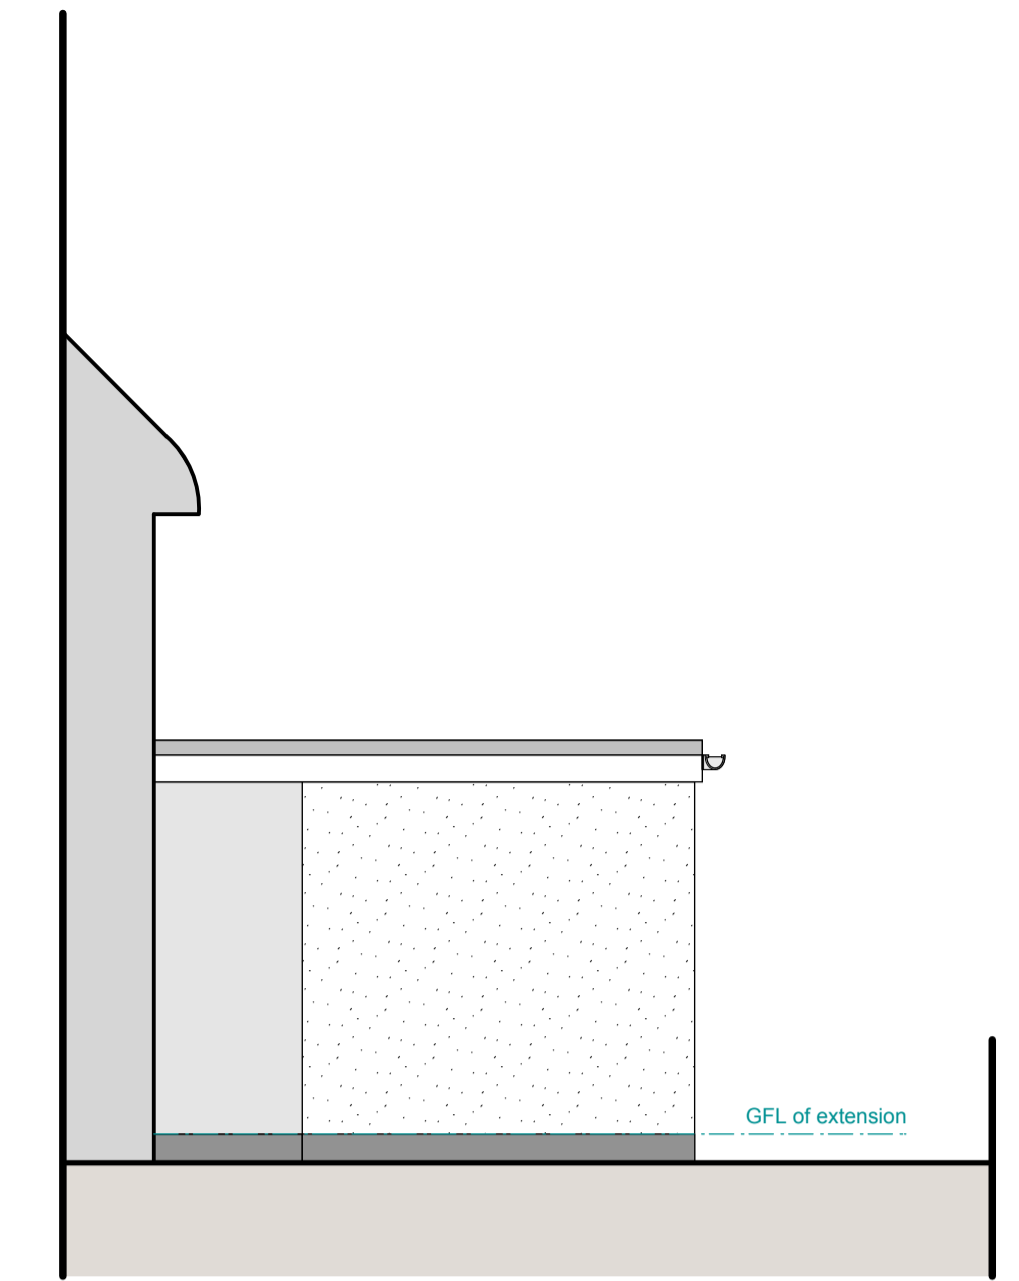

Existing Part Side (South) Elevation 1:50




Existing Ground Floor Plan 1:50

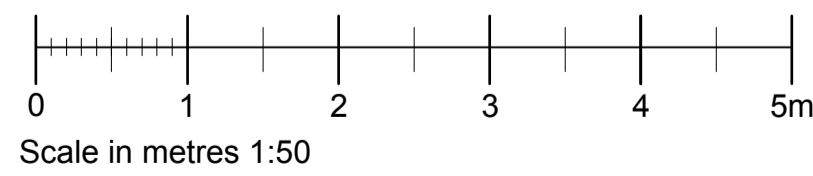


© Crown Copyright and database rights 2021 OS 100047474.  
Scale in metres 1:1000

Site Location Plan 1:1000

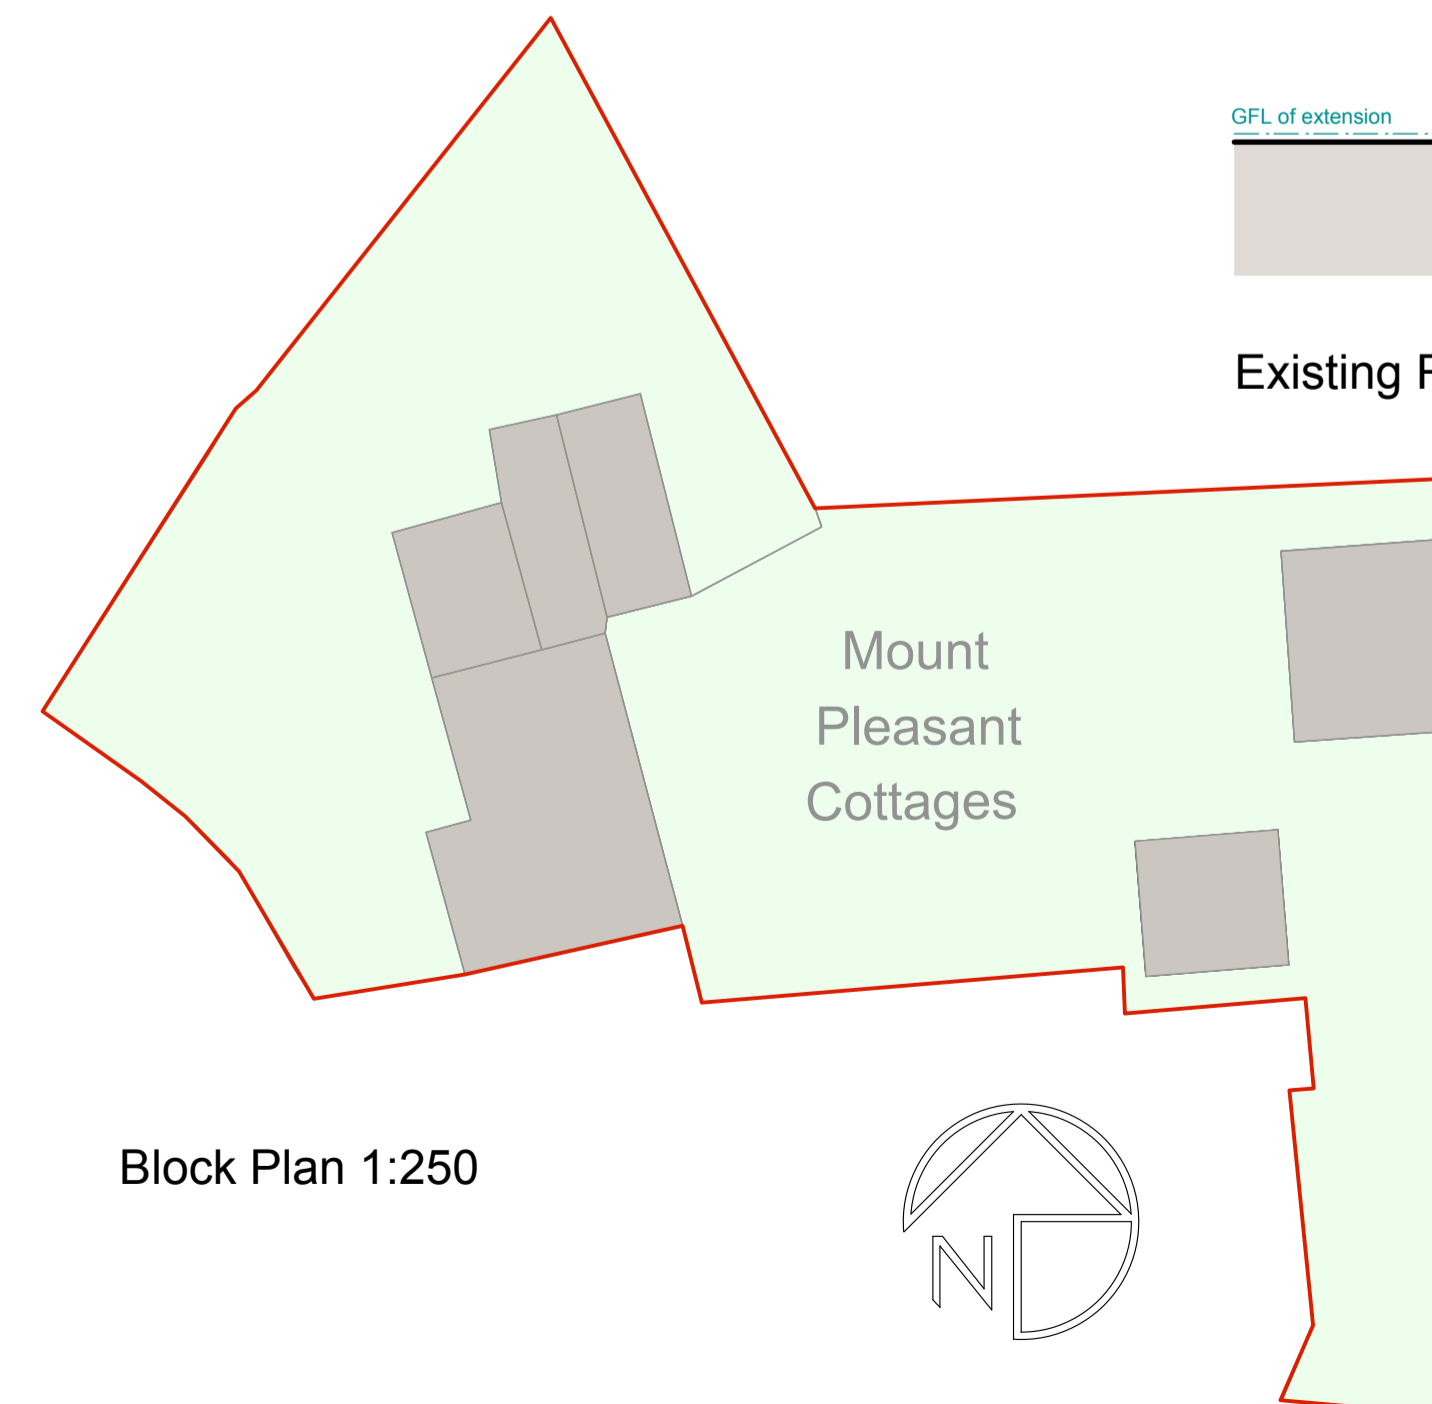

Block Plan 1:250

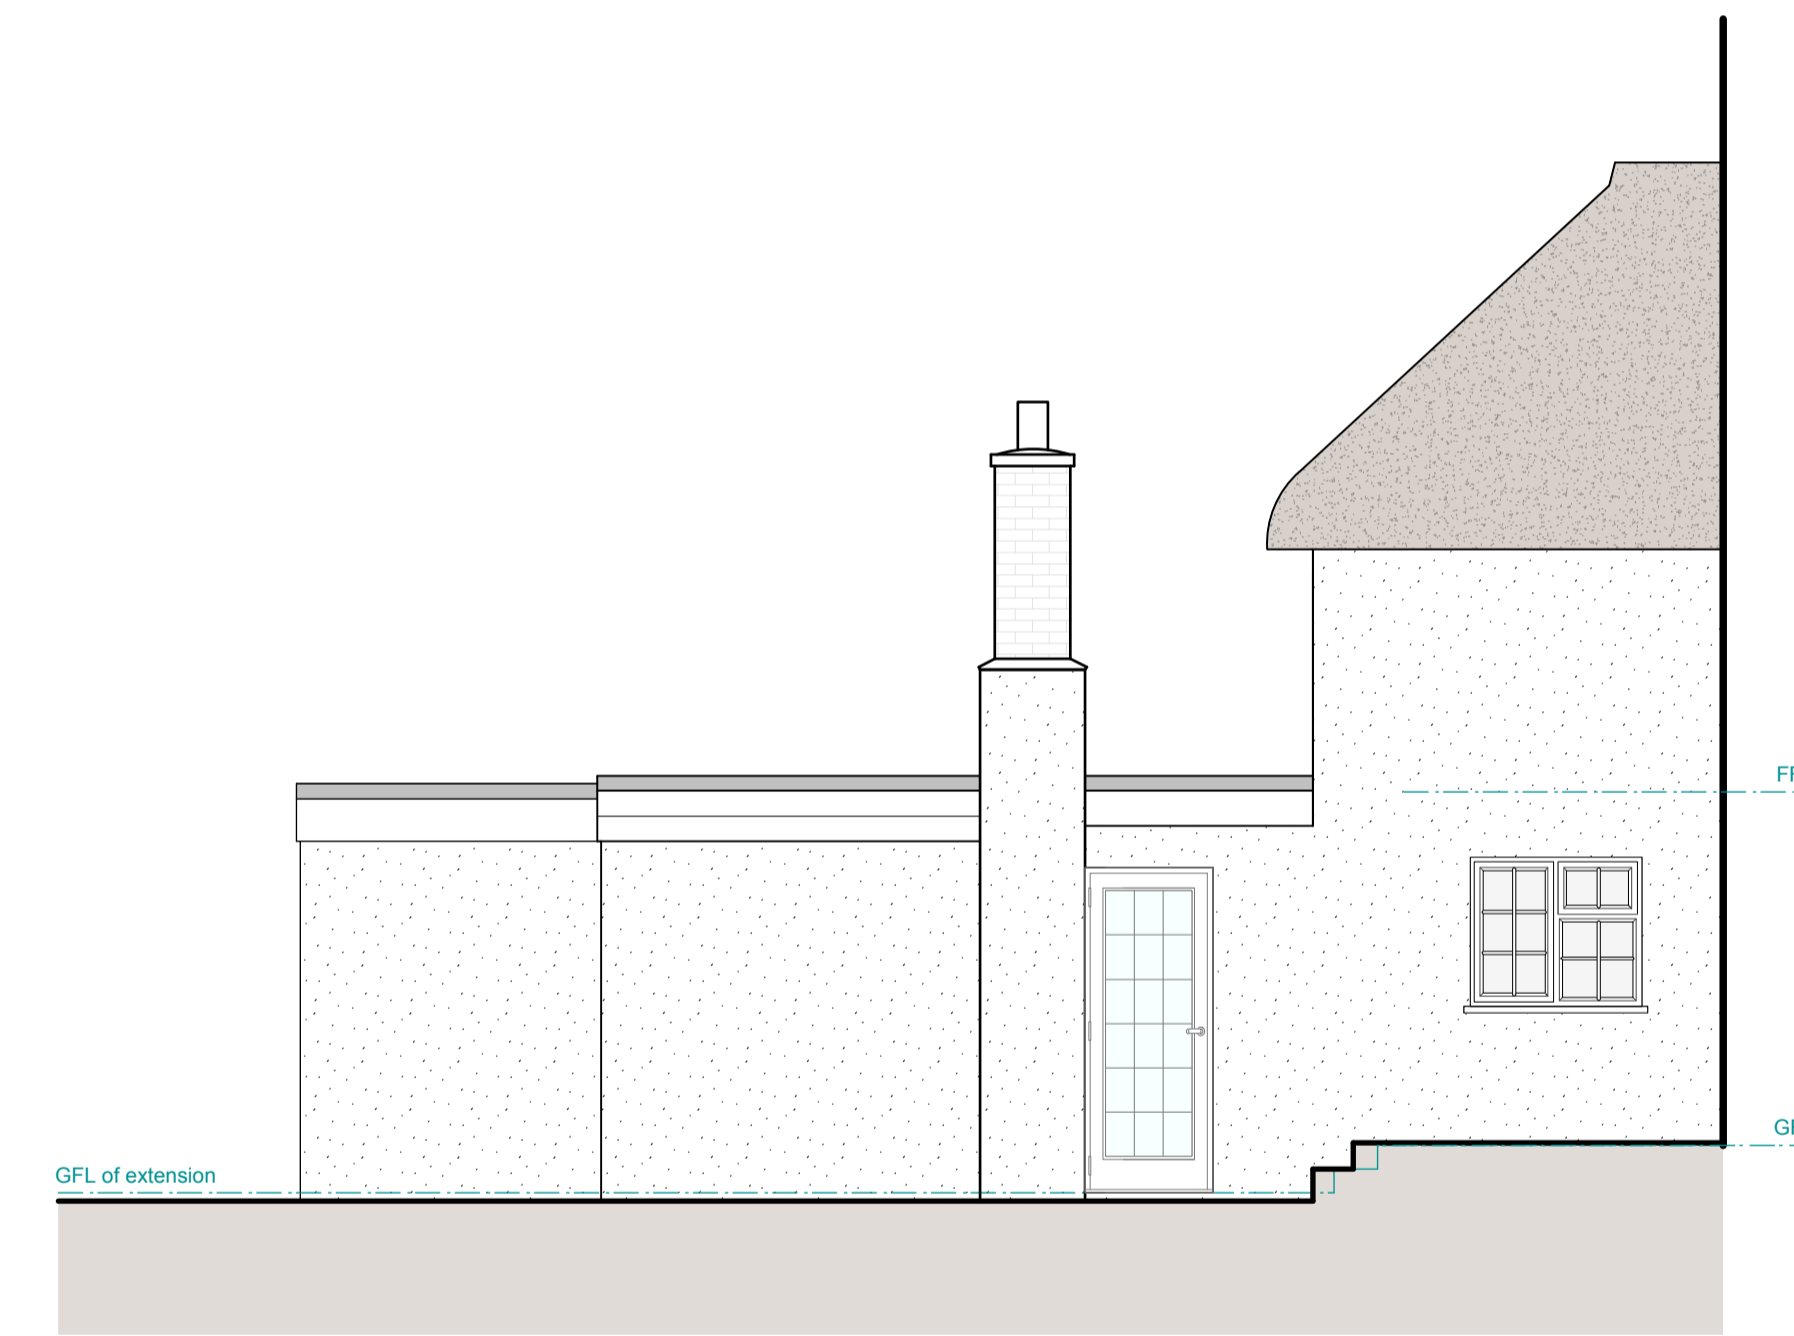

Existing Rear (West) Elevation 1:50