



north-west elevation

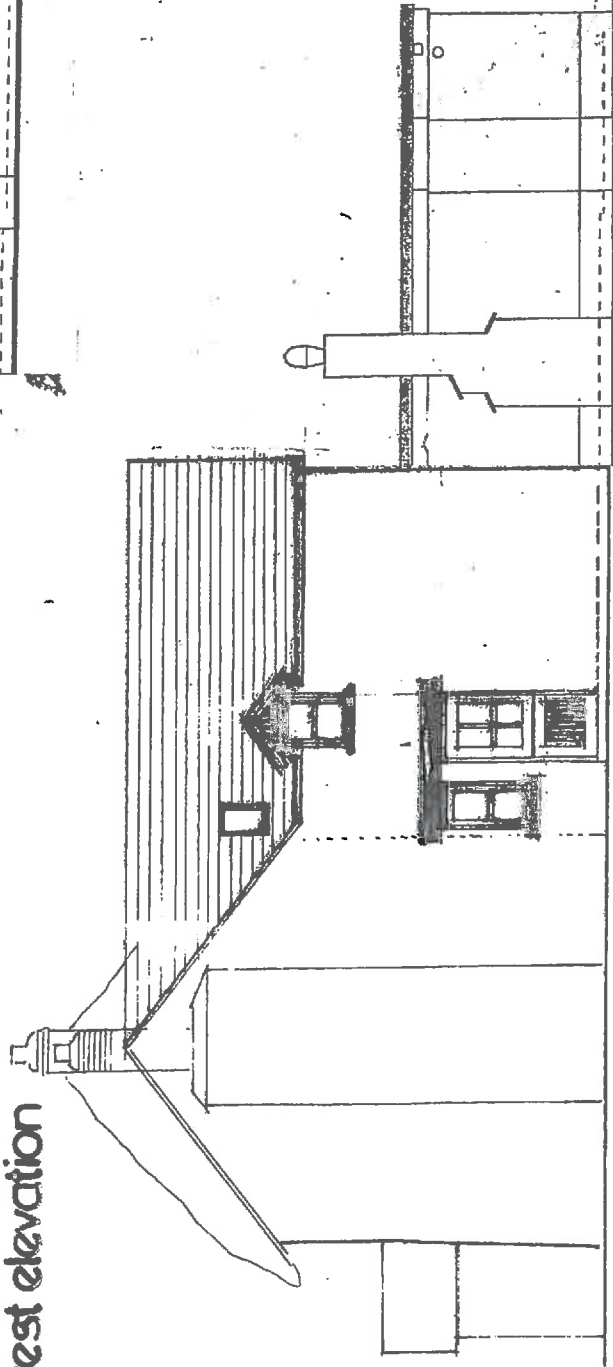

north-east elevation

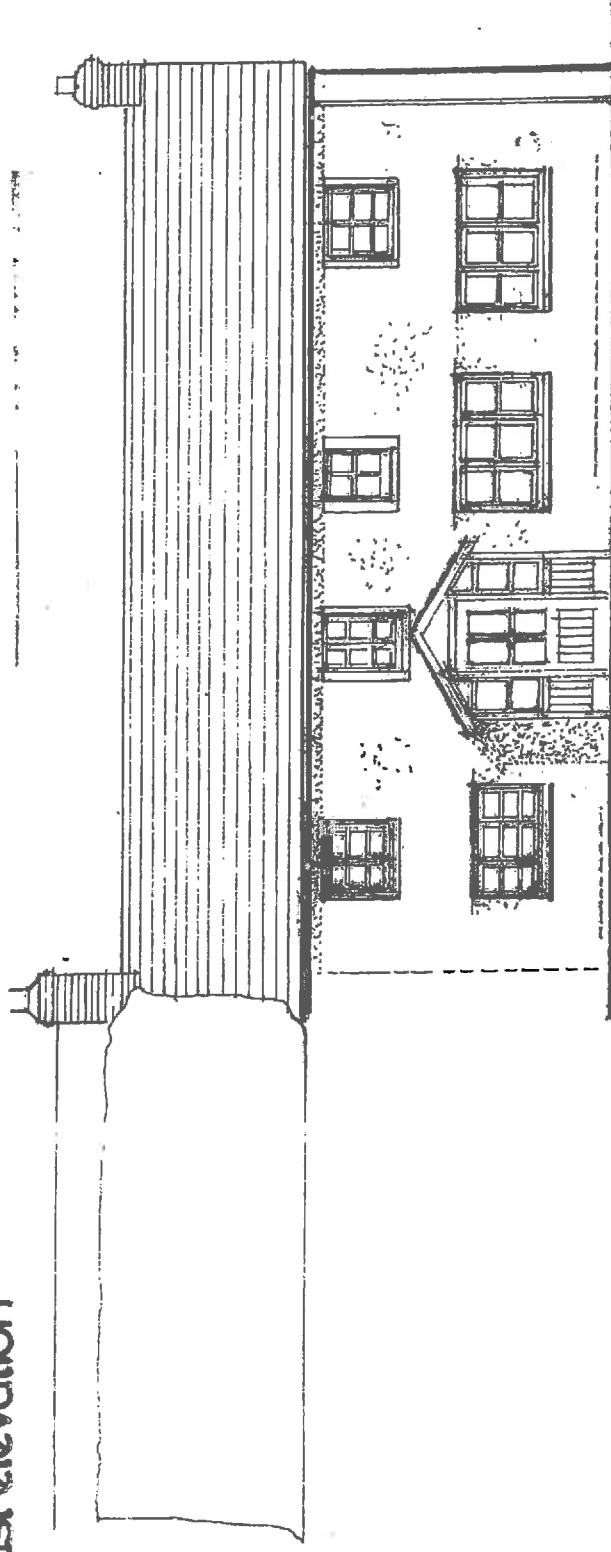

south-east elevation

Works to 3 Leigh Cross for Mr. Mrs. G. Denovan