



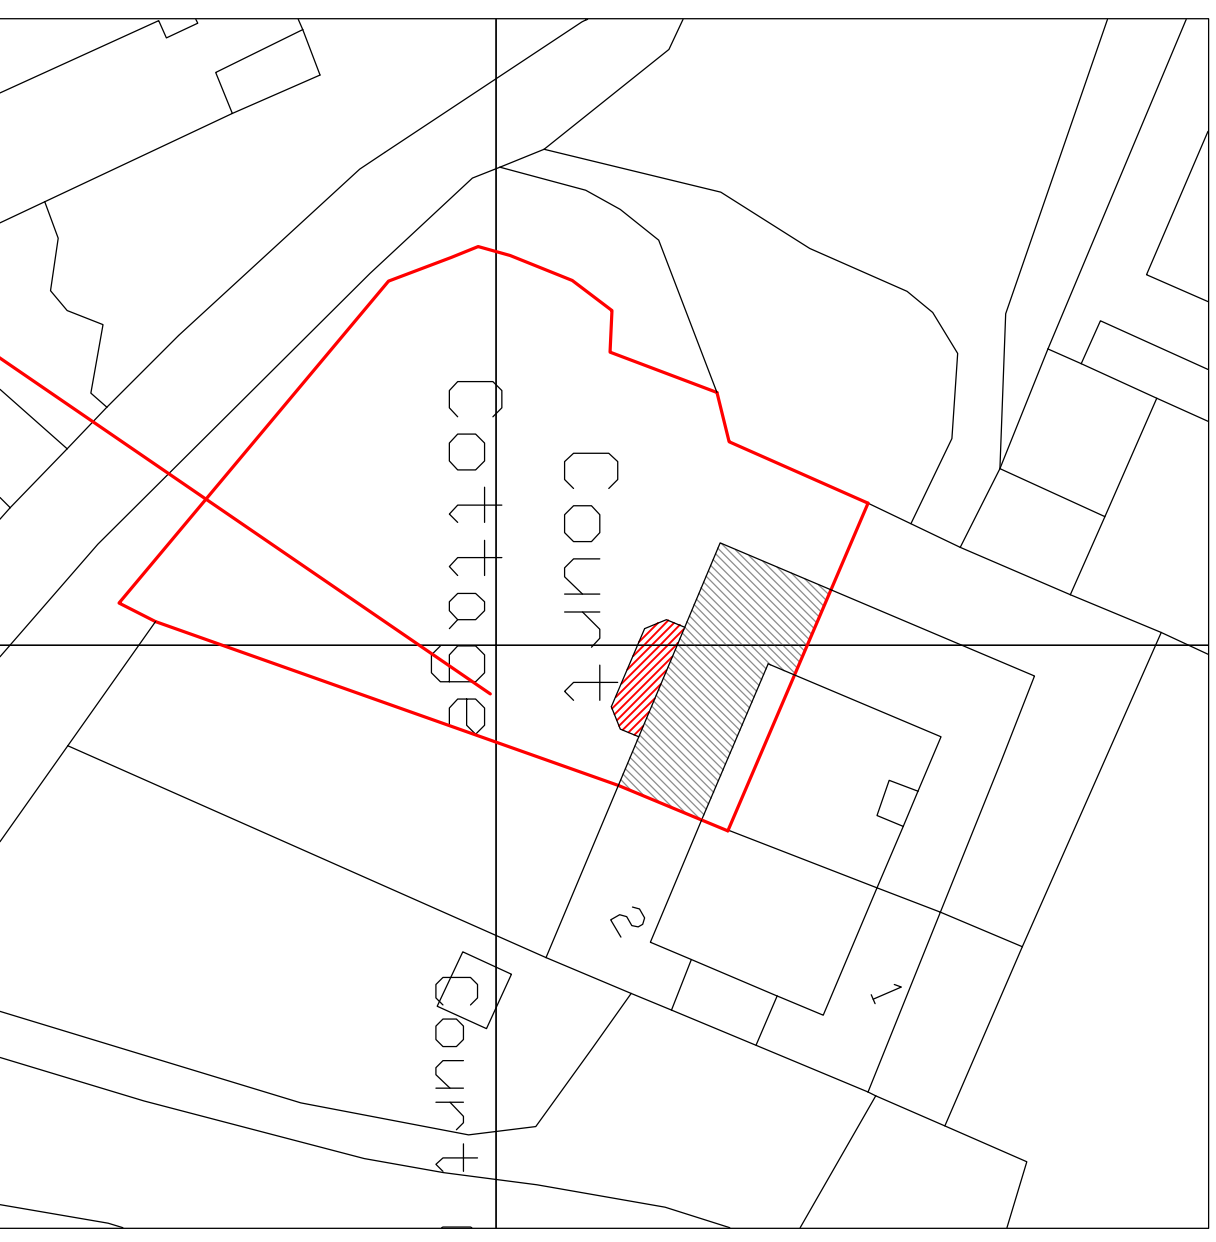

**Location Plan**  
Scale 1:1250

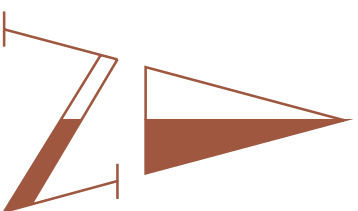

**Block Plan**  
Scale 1:500

## D2B designs

Proposed Summer Room to The Front  
at Frethern Court Cottage, Frethern,  
Saul, Gloucestershire GL2 7JF  
for Mr. and Mrs Greaves

Scales 1:1250, 1:500 at A3

Drawing No. 10000/03