


NOTES:
 This Drawing is copyright.
 Drawing to be read in conjunction with all other relevant drawings, calculations and specifications.
 Any discrepancies to be reported to the designer prior to commencement of work.
 Do not scale.

John Kershaw Surveying Limited
 john@kershawsurveying.com
 07968 062819



John Kershaw
 BScHons MRICS MiFireE

SCALE: 1:50 1:100 @ A3

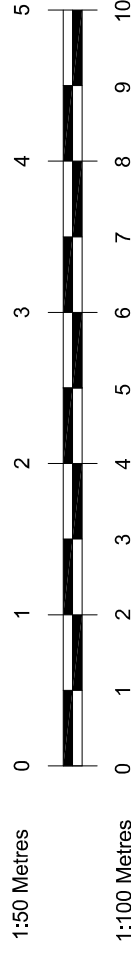

PROJECT
 Outbuilding
 Hillman Cottage
 Days Lane
 Doddinghurst CM15 9SL

DRAWING TITLE
 Proposed Survey

Rev	Description	Date	REVISION	DRAWING NO	102
0	Initial Submission	May 22			