

DO NOT SCALE EXCEPT FOR PLANNING AND BUILDING REGULATION PURPOSES

GENERAL NOTES

LIGHTING :-
ALL LIGHTING TO BE POSITIONED TO AVOID DIRECT GLARE ON THE EYES OF THE USER AND UNWANTED REFLECTIONS FROM THE SCREEN OR OPERATING FEATURES. GLARE FROM LIGHTING TO BE AVOIDED.

SIGNAGE :-
ALL SIGNAGE TO CONFORM TO BS 8300:2001 SECTIONS 9.2.2 LOCATION & DESIGN OF SIGNS & INFORMATION AND 9.2.3 VISUAL SIGNS.
ALL NEW GLAZING CONFORMS TO BS 6206.
ALL ELECTRICAL WORK CONFORMS TO BS 7671.


IT IS ASSUMED THAT ALL PRELIMINARY WORKS CARRIED OUT / CONTRACTED BY THE SITE OWNER (SHOULD THEY BE REQUIRED BY THE PROJECT) ARE COMPLETED IN ACCORDANCE WITH CURRENT BUILDING REGULATIONS 2010 AND AMENDMENTS THEREAFTER

SITE NOTES


- FLOOR CONSTRUCTION:**
LAMINATE ON CONCRETE
- REMOVE EXISTING GLAZING PANEL
- MODIFY SHUTTER - FORM APERTURE CUT THROUGH EXISTING SHUTTER CURTAIN TO PROVIDE 24HR ACCESS
- INSTALL: NEW SILICONE JOINTED GLAZING PANELS, GLAZING COLLAR, PLINTH, BOX IN PLINTH, ATM, ELECTRICS - NEW DIS. BOARD AND PTU NON-ILLUMINATED DI-BOND SIGNAGE
- NOTES:**
- NO ASBESTOS REG. - CSS TO ARRANGE ASBESTOS SURVEY PRIOR TO WORKS COMMENCING
 - NO ATM ENCLOSURE DUE TO SPACE RESTRICTIONS - CASH ZONE SECURITY TEAM TO ASSESS
 - PARKING RESTRICTIONS APPLY / BUS LANE OUTSIDE STORE / LOADING BAY OPPOSITE SIDE OF THE ROAD 15 MINS ONLY / POSSIBLE OUT OF HOURS INSTALL / FINES LIKELY
 - OTHERS TO RELOCATE ELECTRICS TO R/H/S WALL AS AGREED WITH SALES

WORK TO BE CARRIED OUT BY OTHERS


RELOCATE ALL REQUIRED ELECTRICS/DIS. BOARD AND 1X MESSAGE CHAIR PRIOR TO INSTALL

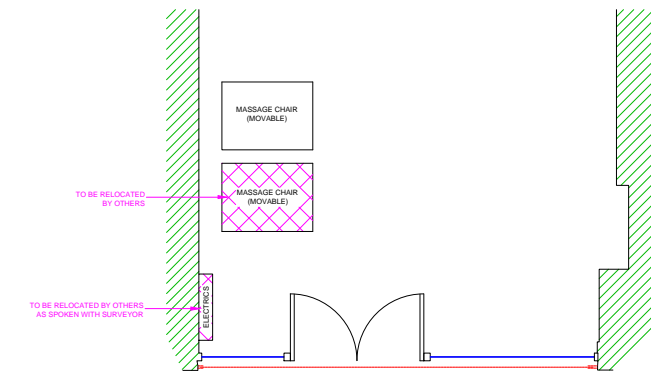



EXISTING (PART) PLAN

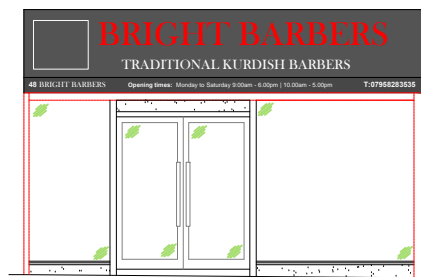


EXISTING ELEVATION

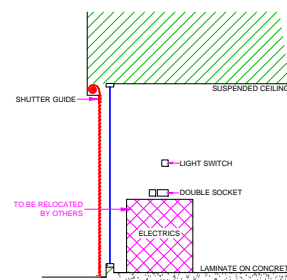



EXISTING SECTION VIEW A-A

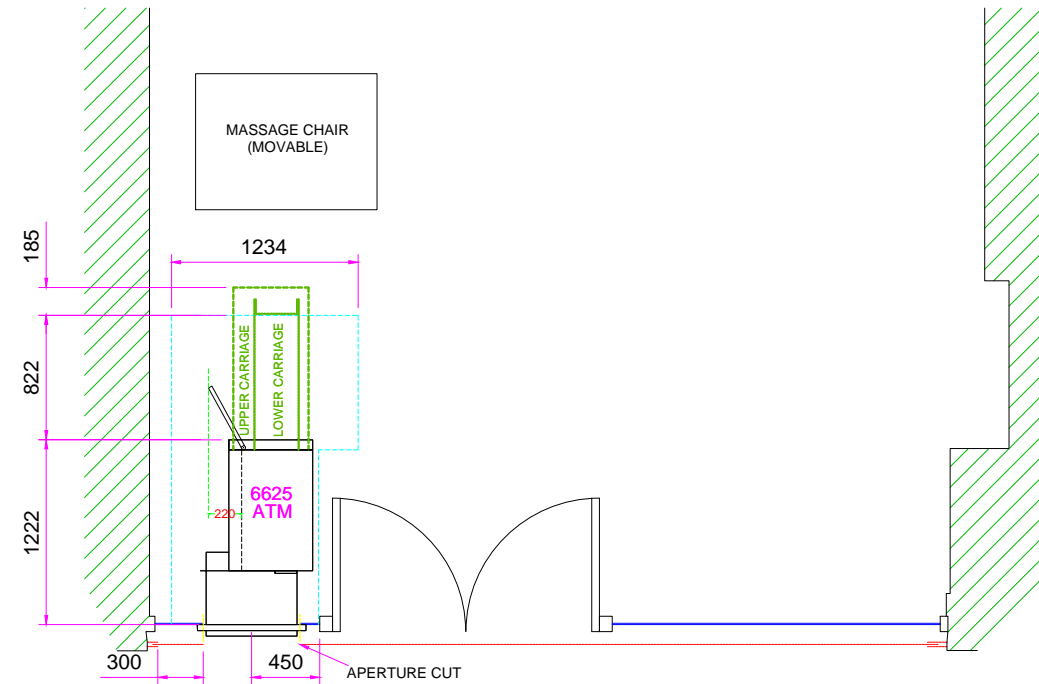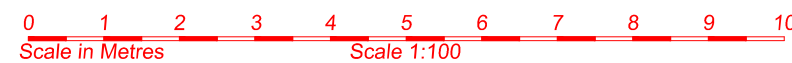

PROPOSED (PART) PLAN

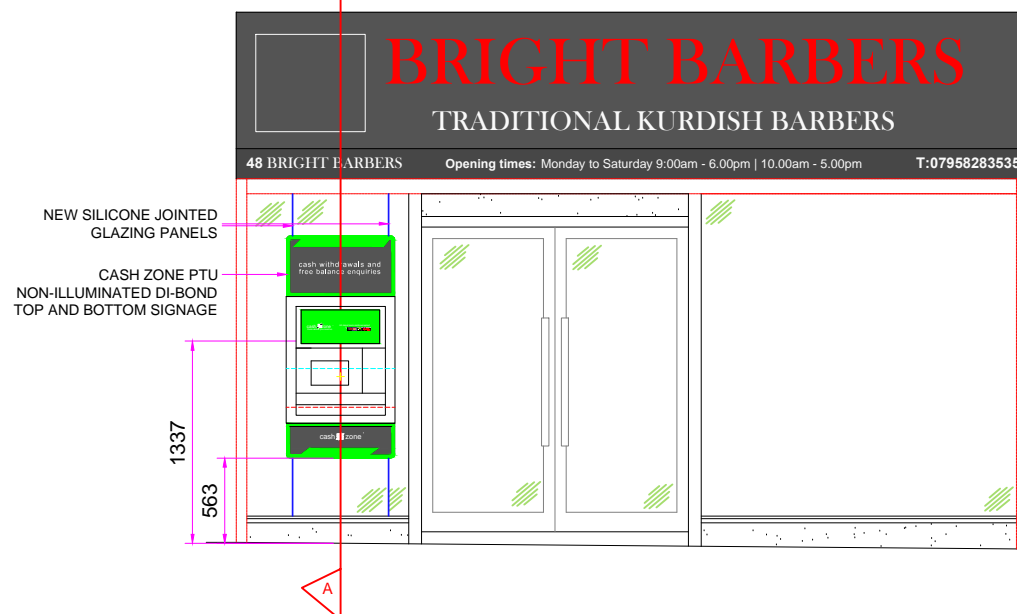

PROPOSED ELEVATION

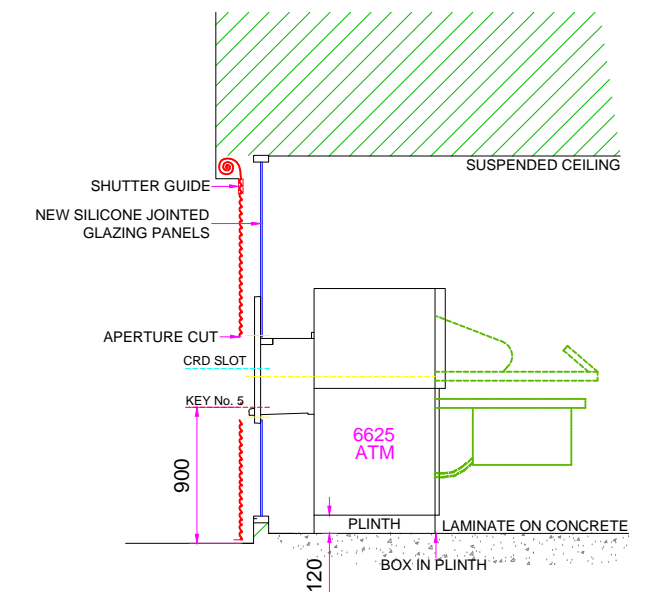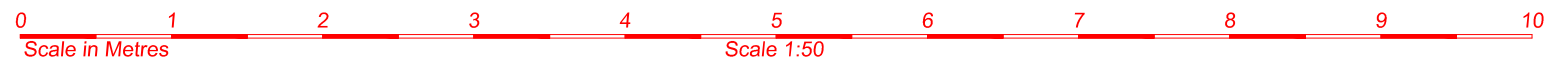

SECTION VIEW A-A

SITE ADDRESS
BRIGHT BARBERS
48 ABINGTON STREET
BLACKPOOL
FY1 1DA

TITLE			PROPOSED AUTOMATED TELLER MACHINE (ATM) INSTALLATION FOR CASHZONE		
DRAWN	DATE	SCALE			
MK	12/04/22	VARIOUS @A3			
REF/DRG No.	SHEET	REVISION			
E025071		01			

04					
03					
02					
01	ATM MODEL CHANGED TO SUIT CURRENT DEPLOYMENT	11/05/22	KG		
REVISION	DESCRIPTION	DATE	BY	DATE	

drawing approval			
NAME:-			
POSITION:-		APPROVED:-	
DATE:-		SIGNED:-	

