
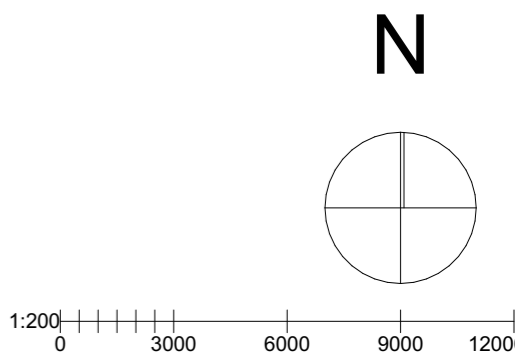


Issue Status			
<b>Planning Application</b>			
This drawing is copyright. Only figured dimensions to be worked to.			
Revision	Drawn	Check	Date

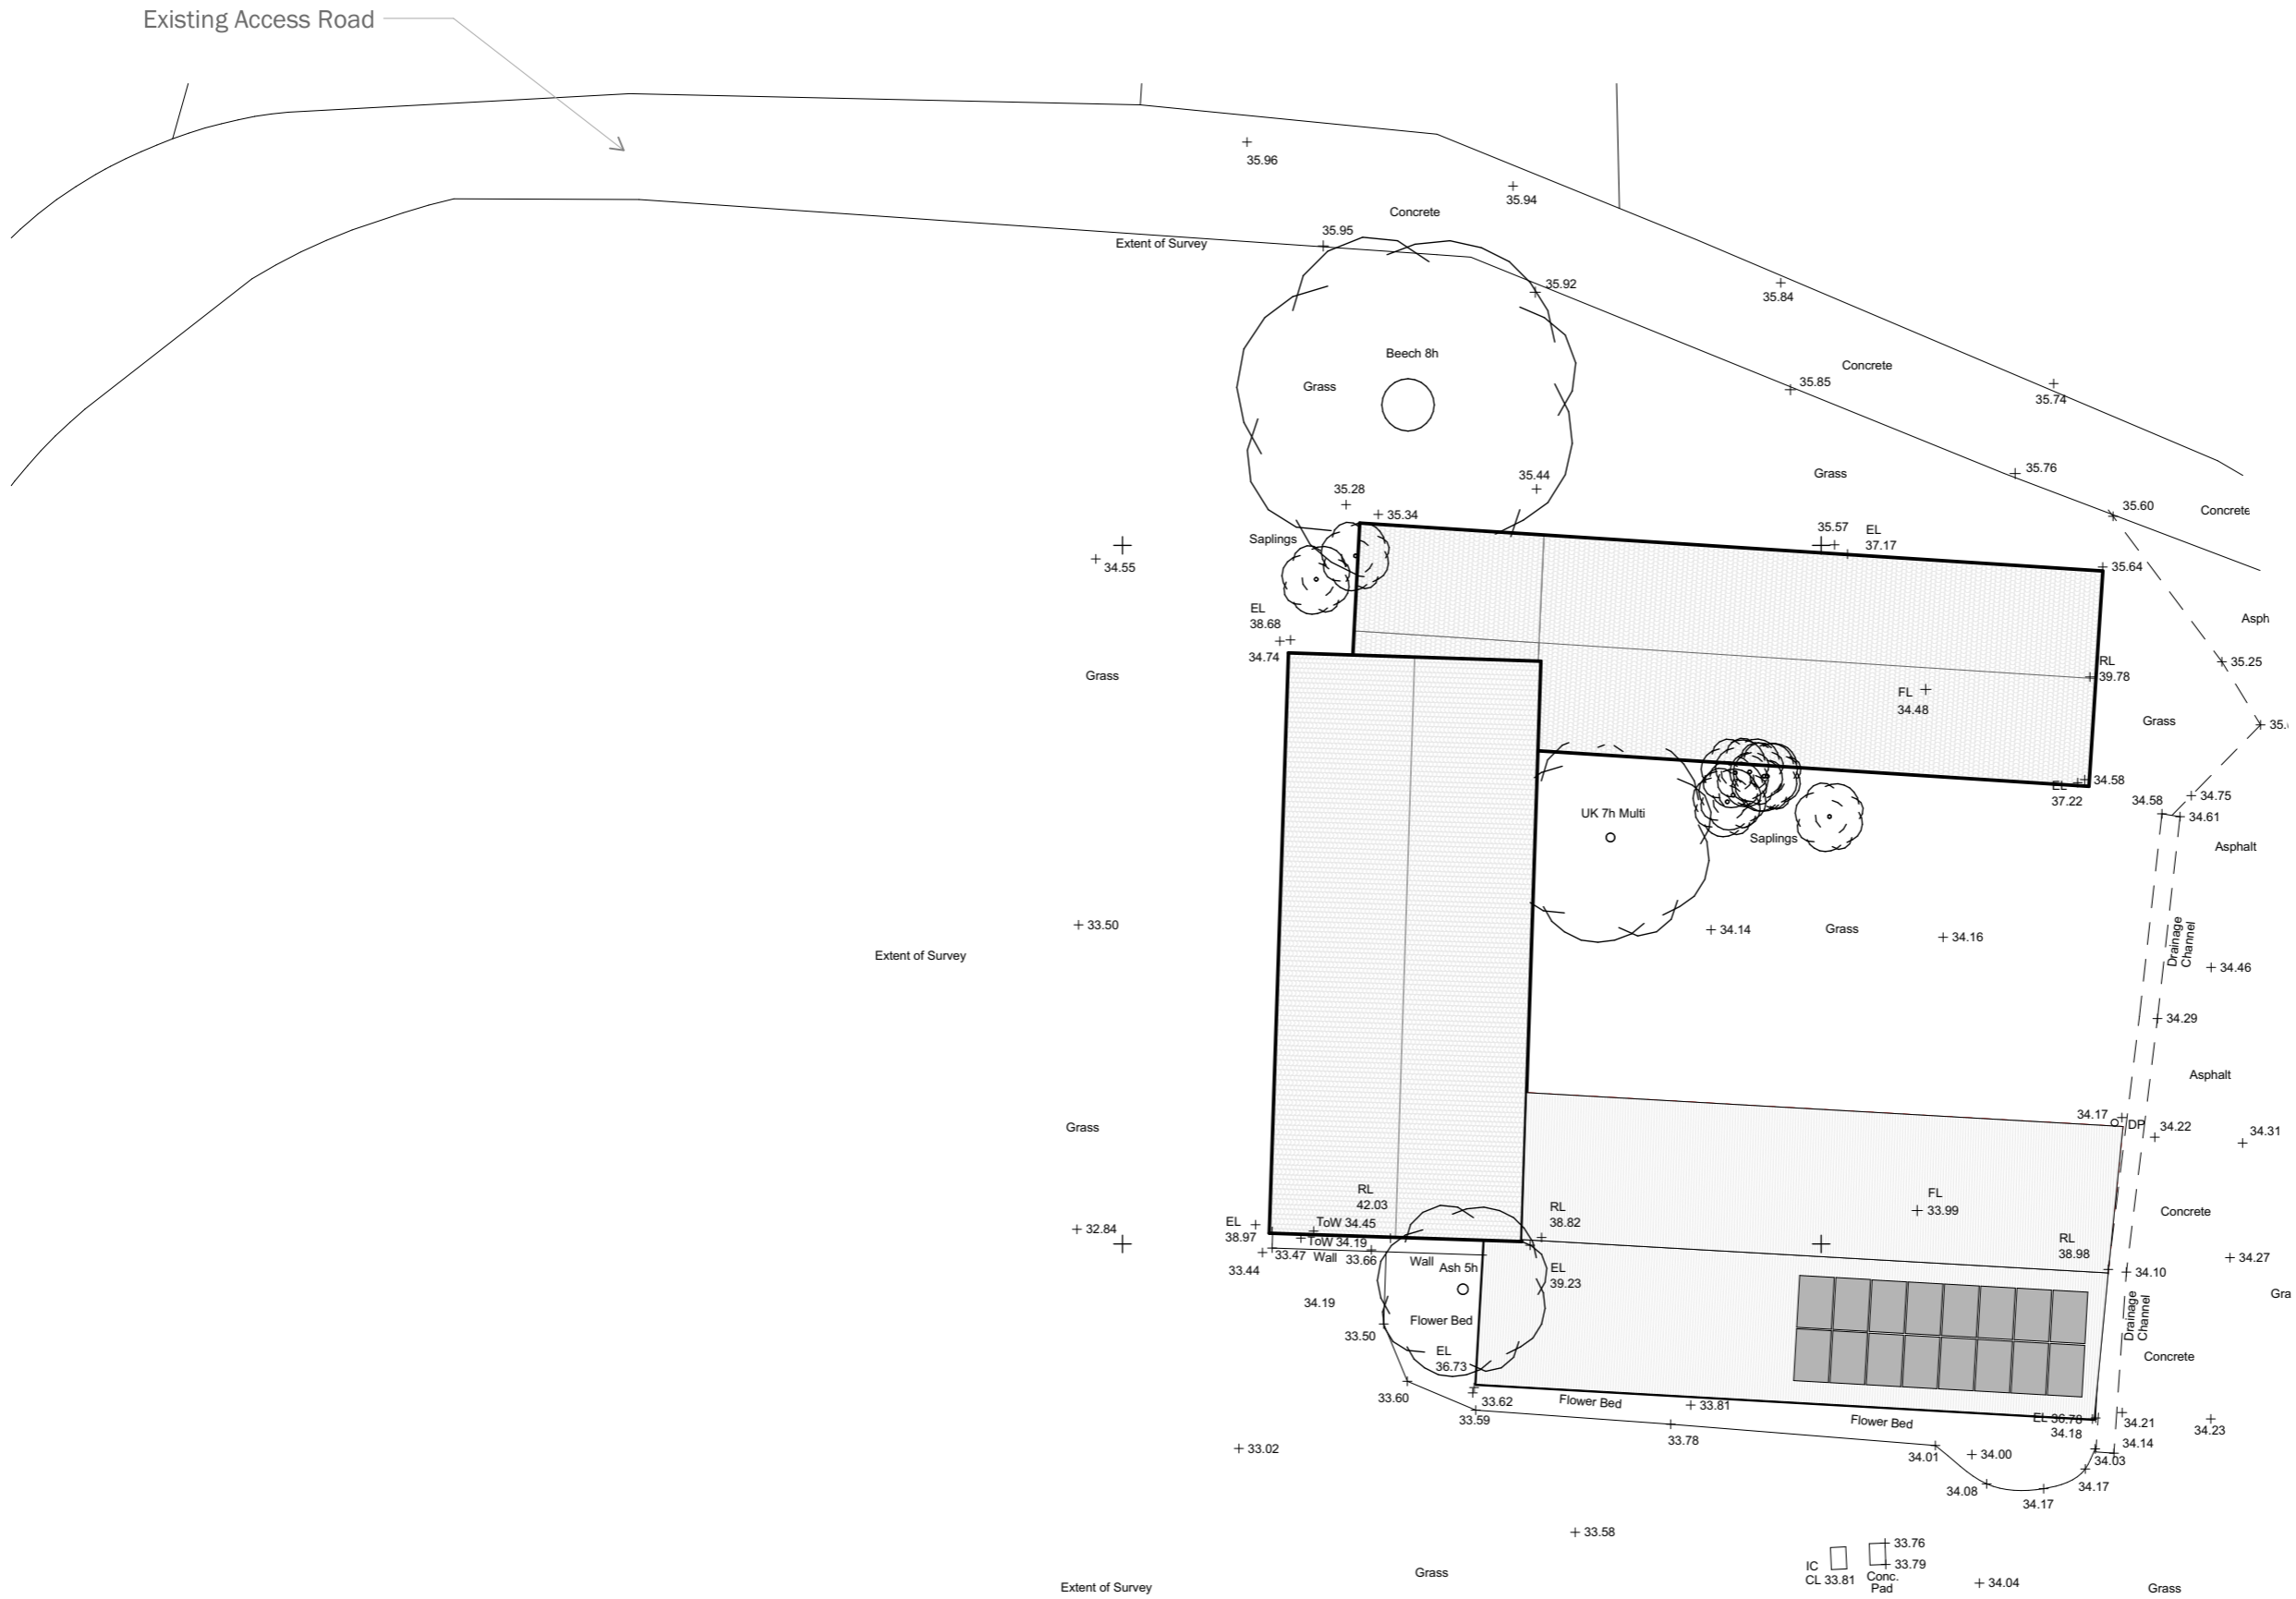

client	Mr A Chaplin		
project	Conversion of Barn at; Ipswich Road, Offton		
drawing	Existing Site Layout		
date	June 21	scale	1:200 @ A3
drawn	JDA	check	FIH

**BROWN & CO**  
**ARCHITECTURE + PLANNING**  
 www.brown-co.com

Norwich 01603 629871 St Neots 01480 213811 Brigg 01652 654833 Bambury 01295 273555  
 Brown & Co Registered Office: The Atrium, St. George's Street, Norwich, Norfolk, NR3 1AB.  
 Registration no: OC302092. Registered in England & Wales.

19	118	002
----	-----	-----