

Issue Status			
Planning Application			
This drawing is copyright. Only figured dimensions to be worked to.			
Revision	Drawn	Check	Date
A	JDA	FIH	Dec 21
Amendments to layout following client comment			




West Elevation



East Elevation



South Elevation

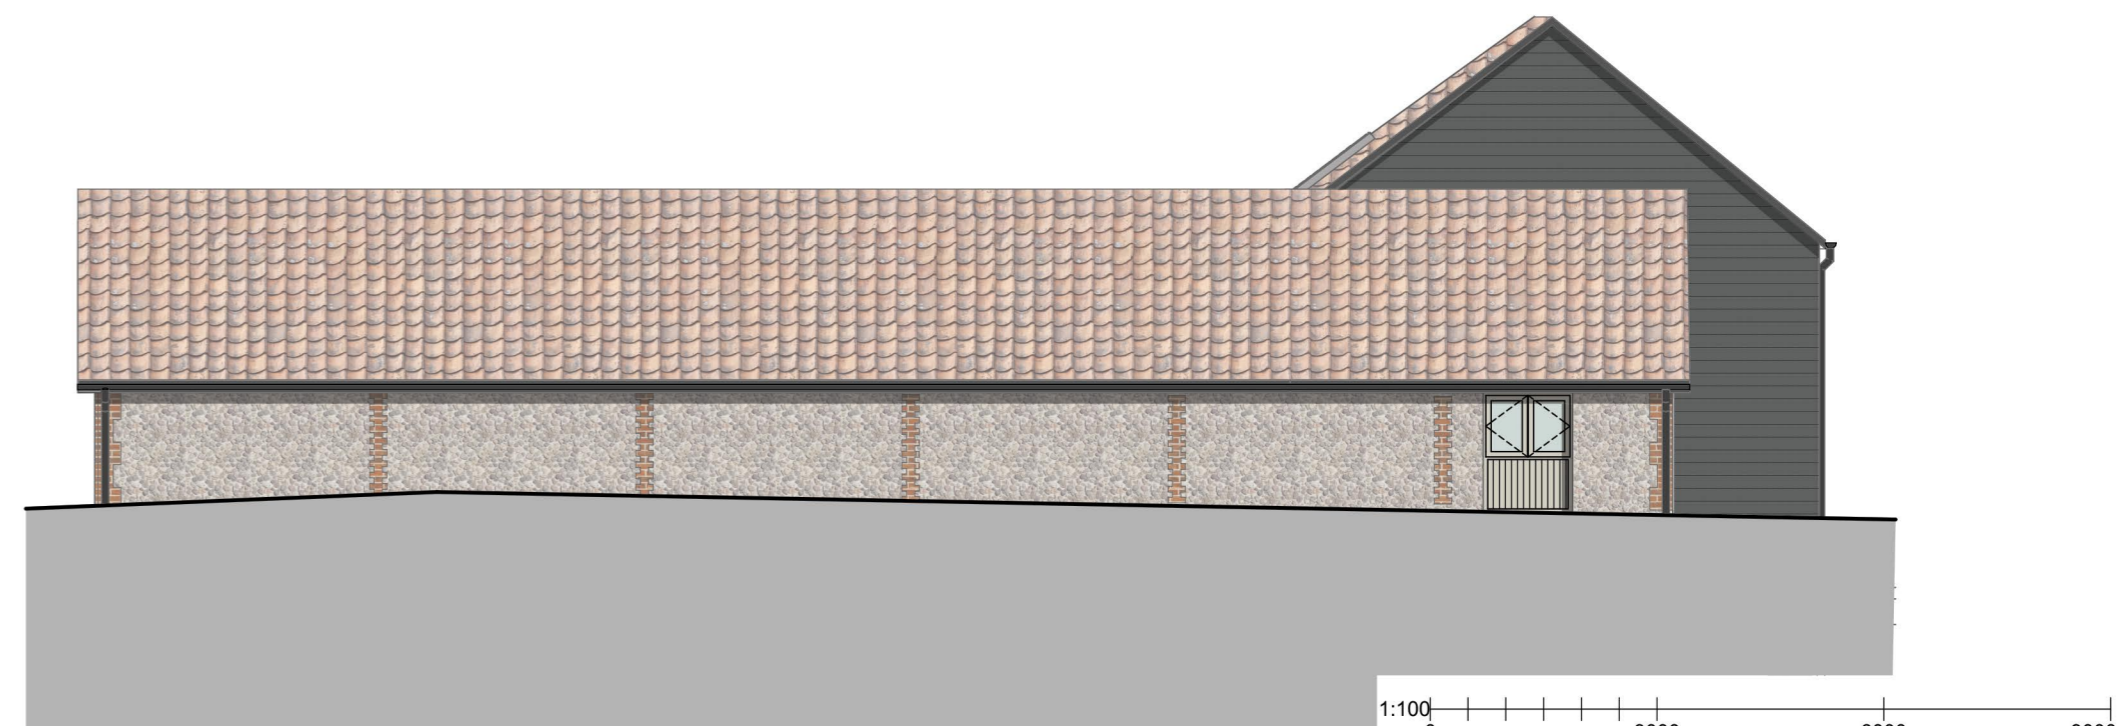

North Elevation



South Courtyard Elevation



North Courtyard Elevation

client			
Mr A Chaplin			
project			
Conversion of Barn at; Ipswich Road, Offton			
drawing			
Proposed Elevations			
date	Jun 21	scale	1:100 @ A2
drawn	JDA	check	FIH

BROWN & CO
ARCHITECTURE + PLANNING
 www.brown-co.com

Norwich 01603 629871 Brigg 01652 654833
 St Neots 01480 213811 Banbury 01295 273555
 Brown & Co Registered Office: The Atrium, St. George's Street, Norwich, Norfolk, NR3 1AB.
 Registration no: OC302092. Registered in England & Wales.

19	118	110	A
----	-----	-----	---