



Issue Status			
Planning Application			
This drawing is copyright. Only figured dimensions to be worked to.			
Revision	Drawn	Check	Date
A	Amendments to layout following client comment	JDA FIH	Dec 21
B	Alterations to staircase location	JDA FIH	May 22

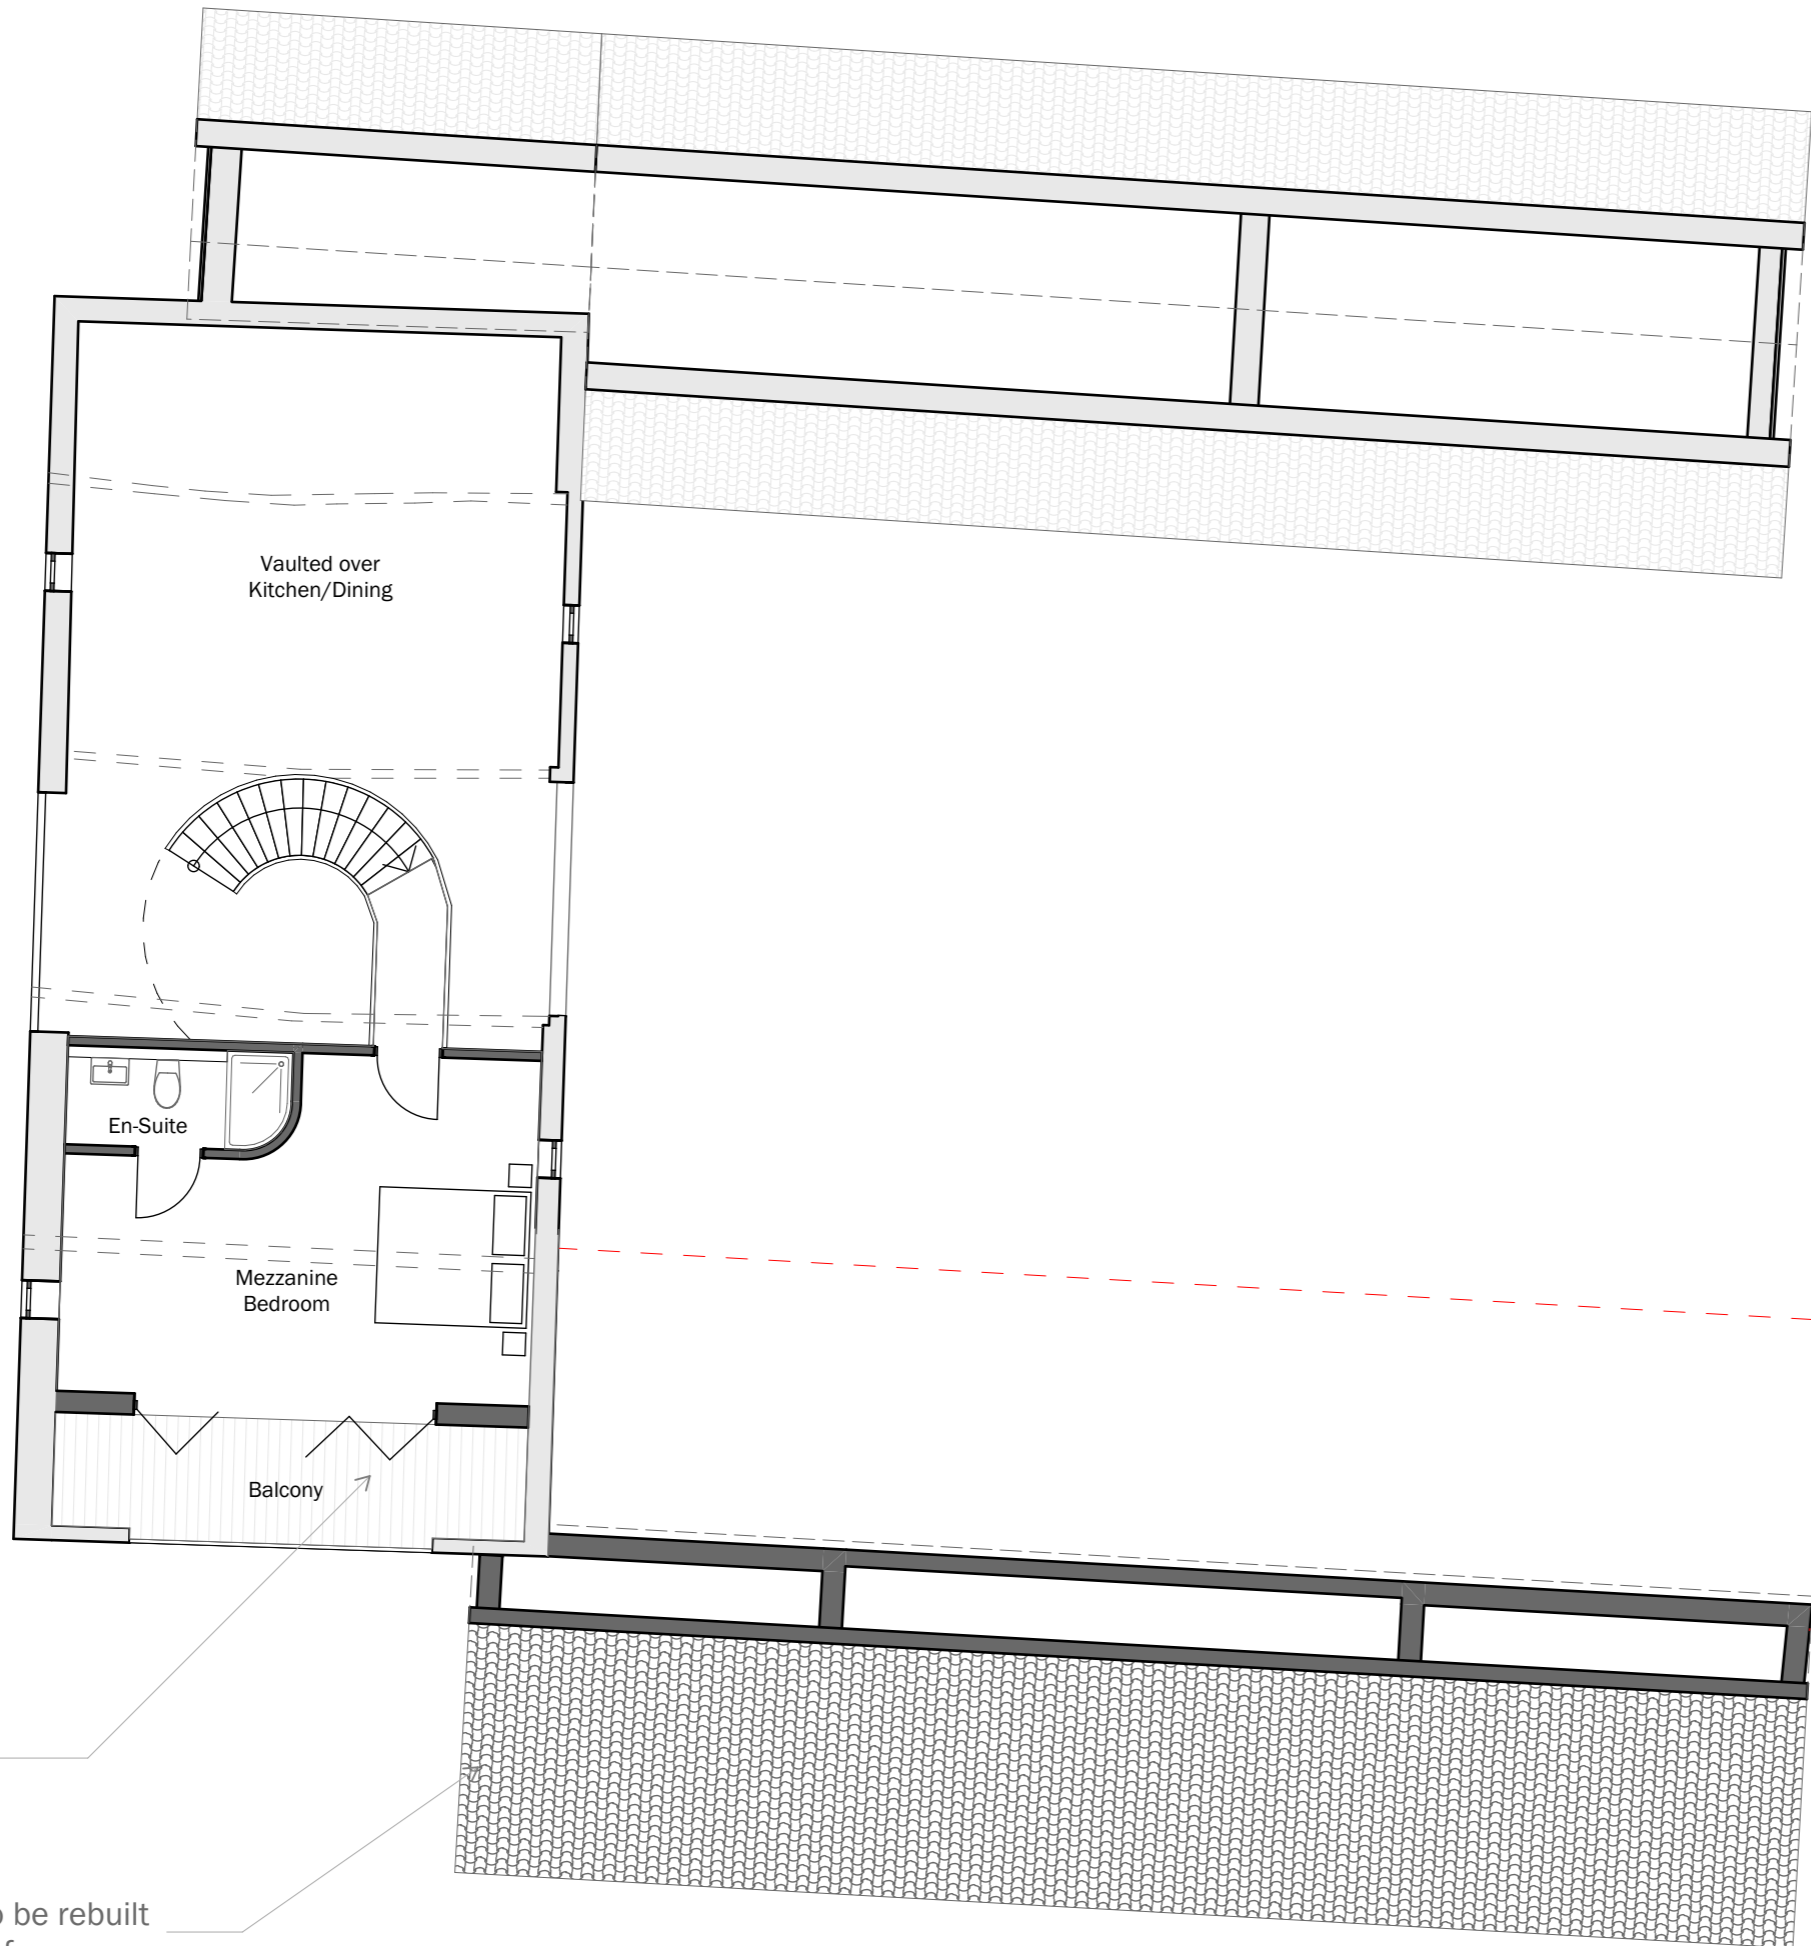

Proposed wall set back to create balcony space

Modern barn to be rebuilt with pantile roof

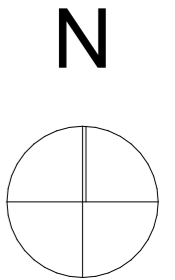

1:100
0 1000 2000 3000 4000 5000mm

client		
Mr A Chaplin		
project		
Conversion of Barn at; Ipswich Road, Offton		
drawing		
Proposed First Floor		
date	scale	@ A3
June 21	1:100	
drawn	check	
JDA	FIH	

BROWN & CO
ARCHITECTURE + PLANNING
www.brown-co.com

Norwich 01603 629871 Brigg 01652 654833
St Neots 01480 213811 Banbury 01295 273555
Brown & Co Registered Office: The Atrium, St. George's Street, Norwich, Norfolk, NR3 1AB.
Registration no: OC302092. Registered in England & Wales.