
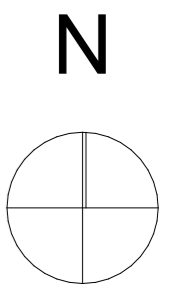


Issue Status			
Planning Application			
This drawing is copyright. Only figured dimensions to be worked to.			
Revision	Drawn	Check	Date
A	JDA	FIH	Dec 21
B	JDA	FIH	May 22

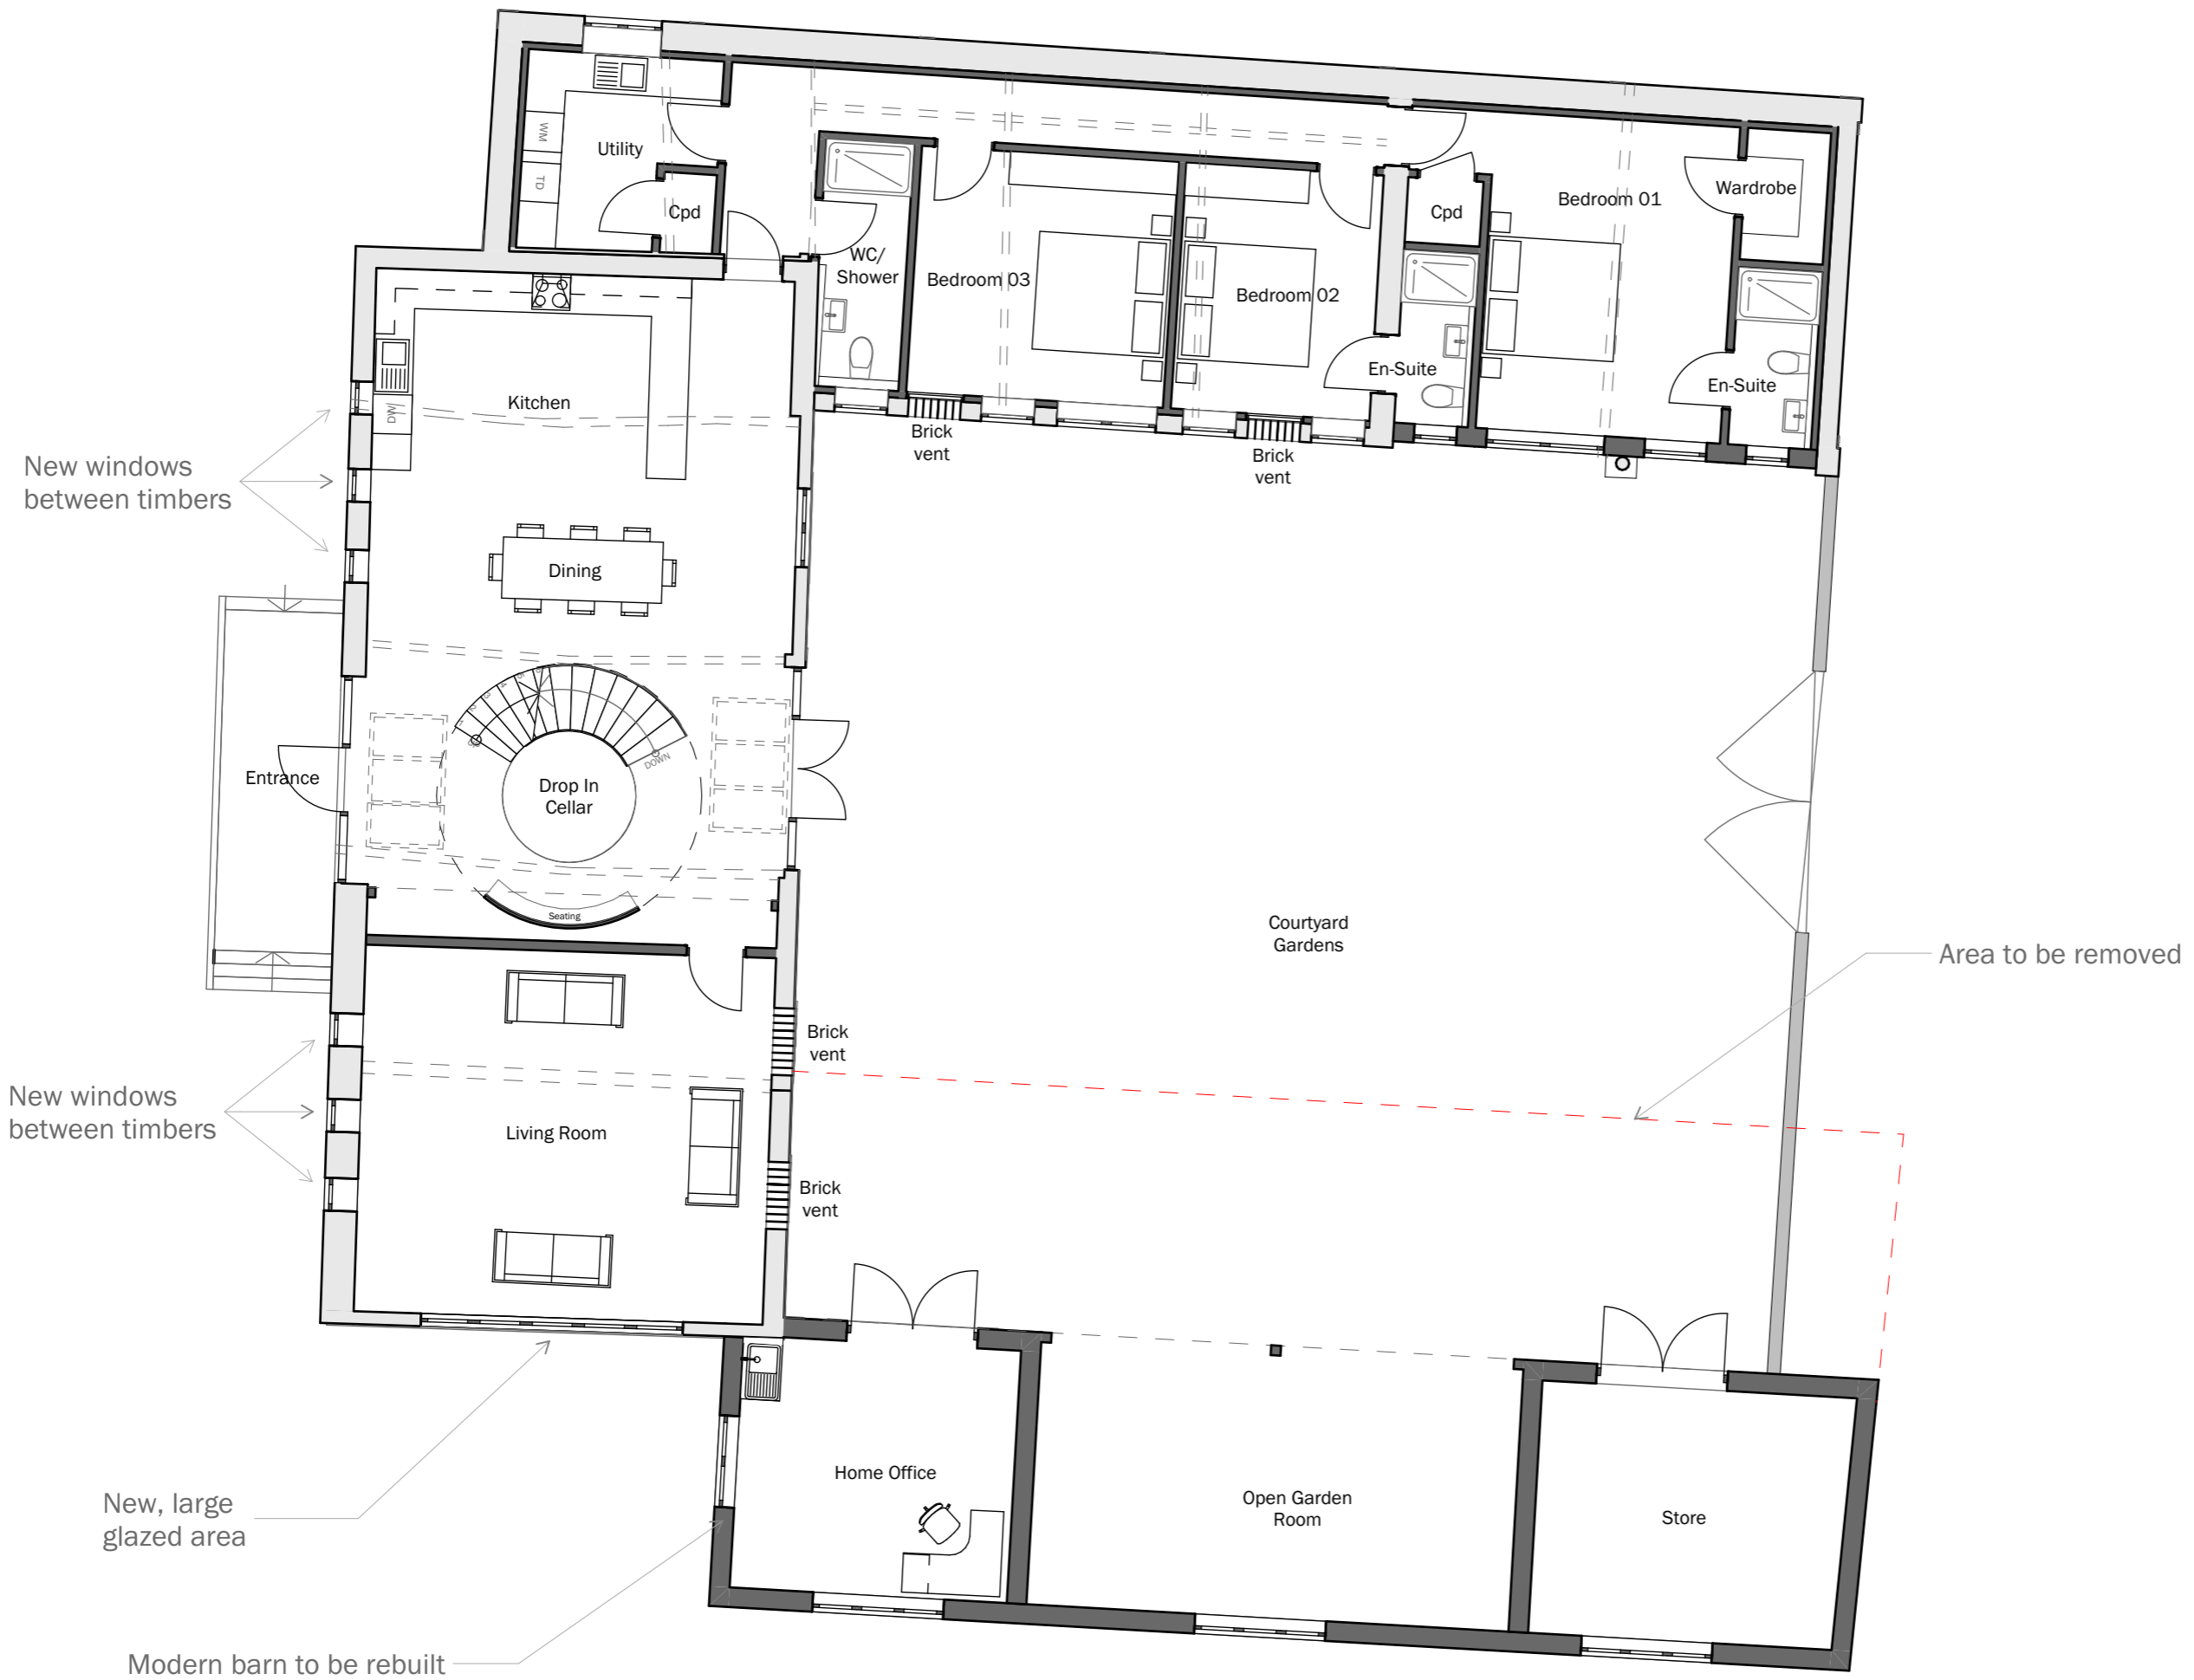

1:100  
0 1000 2000 3000 4000 5000mm

client		
Mr A Chaplin		
project		
Conversion of Barn at; Ipswich Road, Offton		
drawing		
Proposed Ground Floor		
date	scale	@ A3
June 21	1:100	
drawn	check	
JDA	FIH	

**BROWN & CO**  
ARCHITECTURE + PLANNING  
www.brown-co.com

Norwich 01603 629871  
St Neots 01480 213811  
Brigg 01652 654833  
Banbury 01295 273555  
Brown & Co Registered Office: The Atrium, St. George's Street, Norwich, Norfolk, NR3 1AB.  
Registration no: OC302092. Registered in England & Wales.