



Issue Status			
<b>Planning Application</b>			
This drawing is copyright. Only figured dimensions to be worked to.			
Revision	Drawn	Check	Date

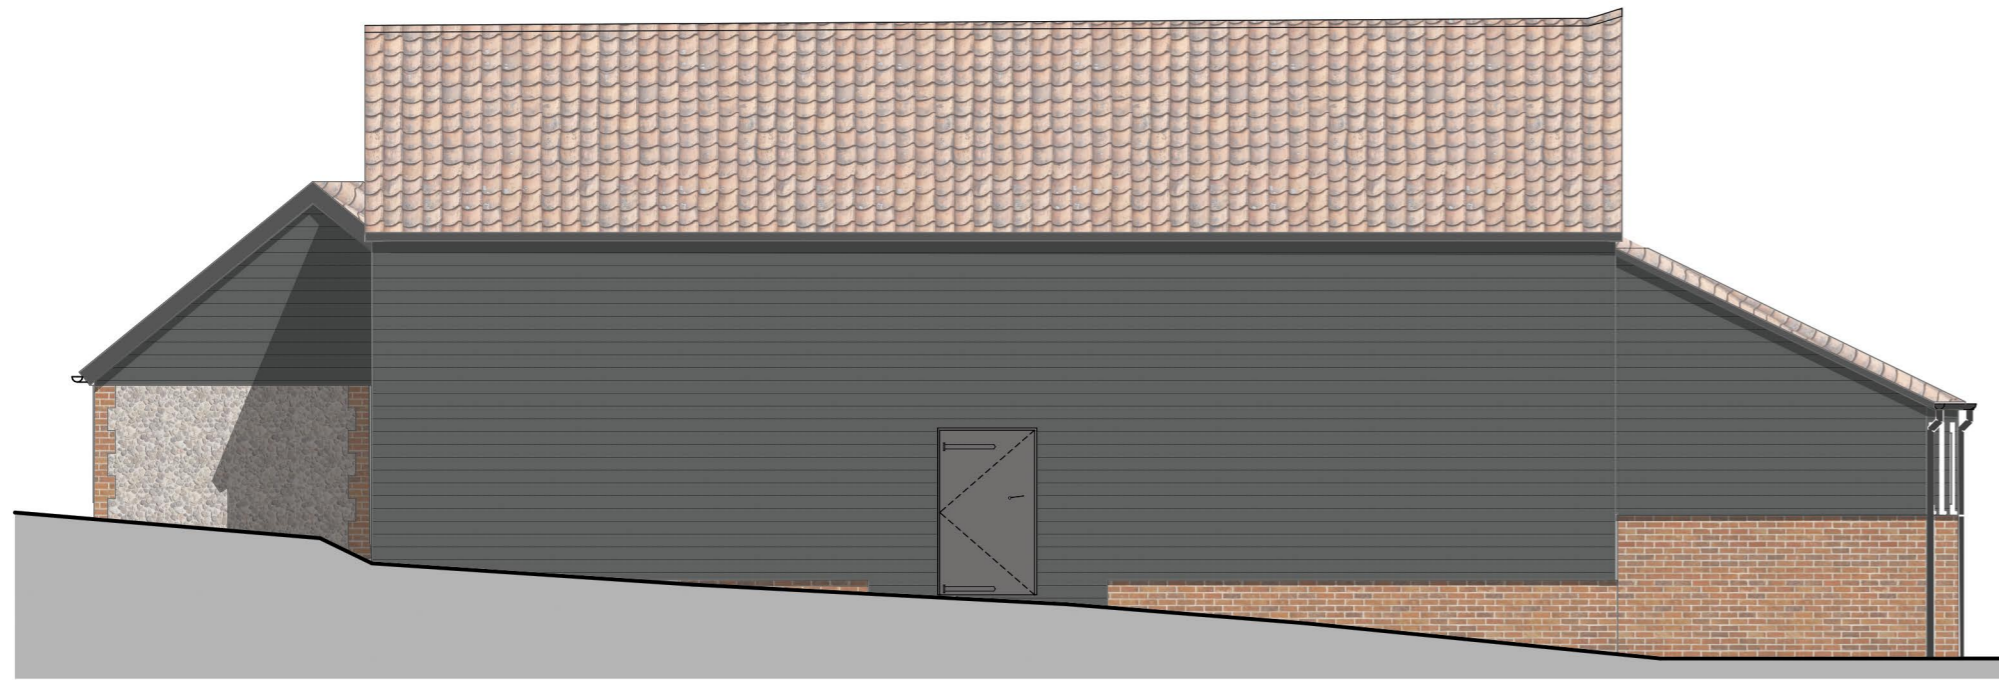


West Elevation

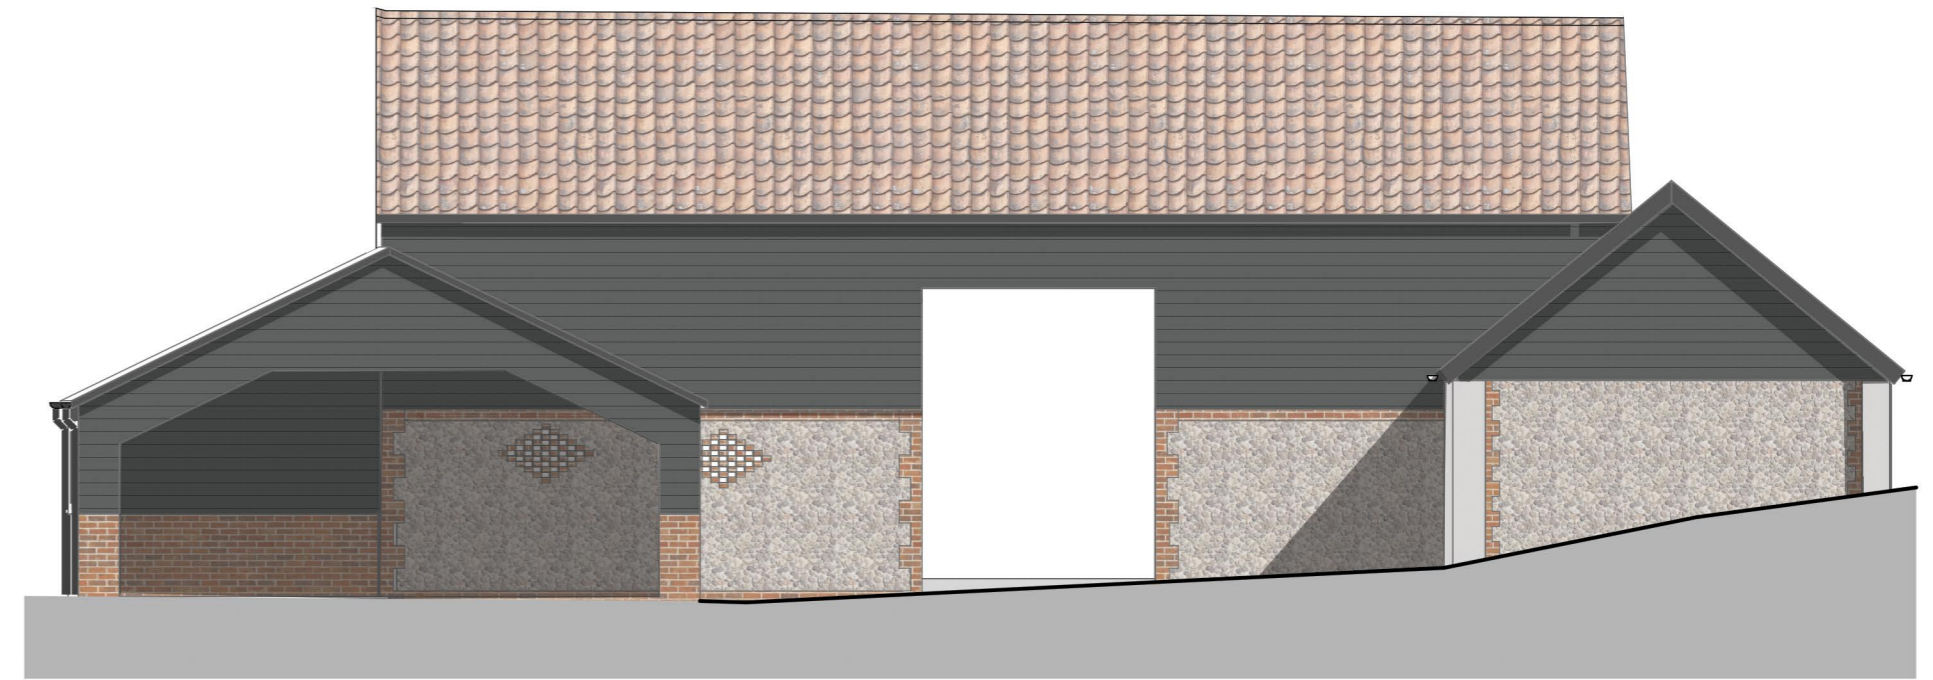


East Elevation



South Elevation

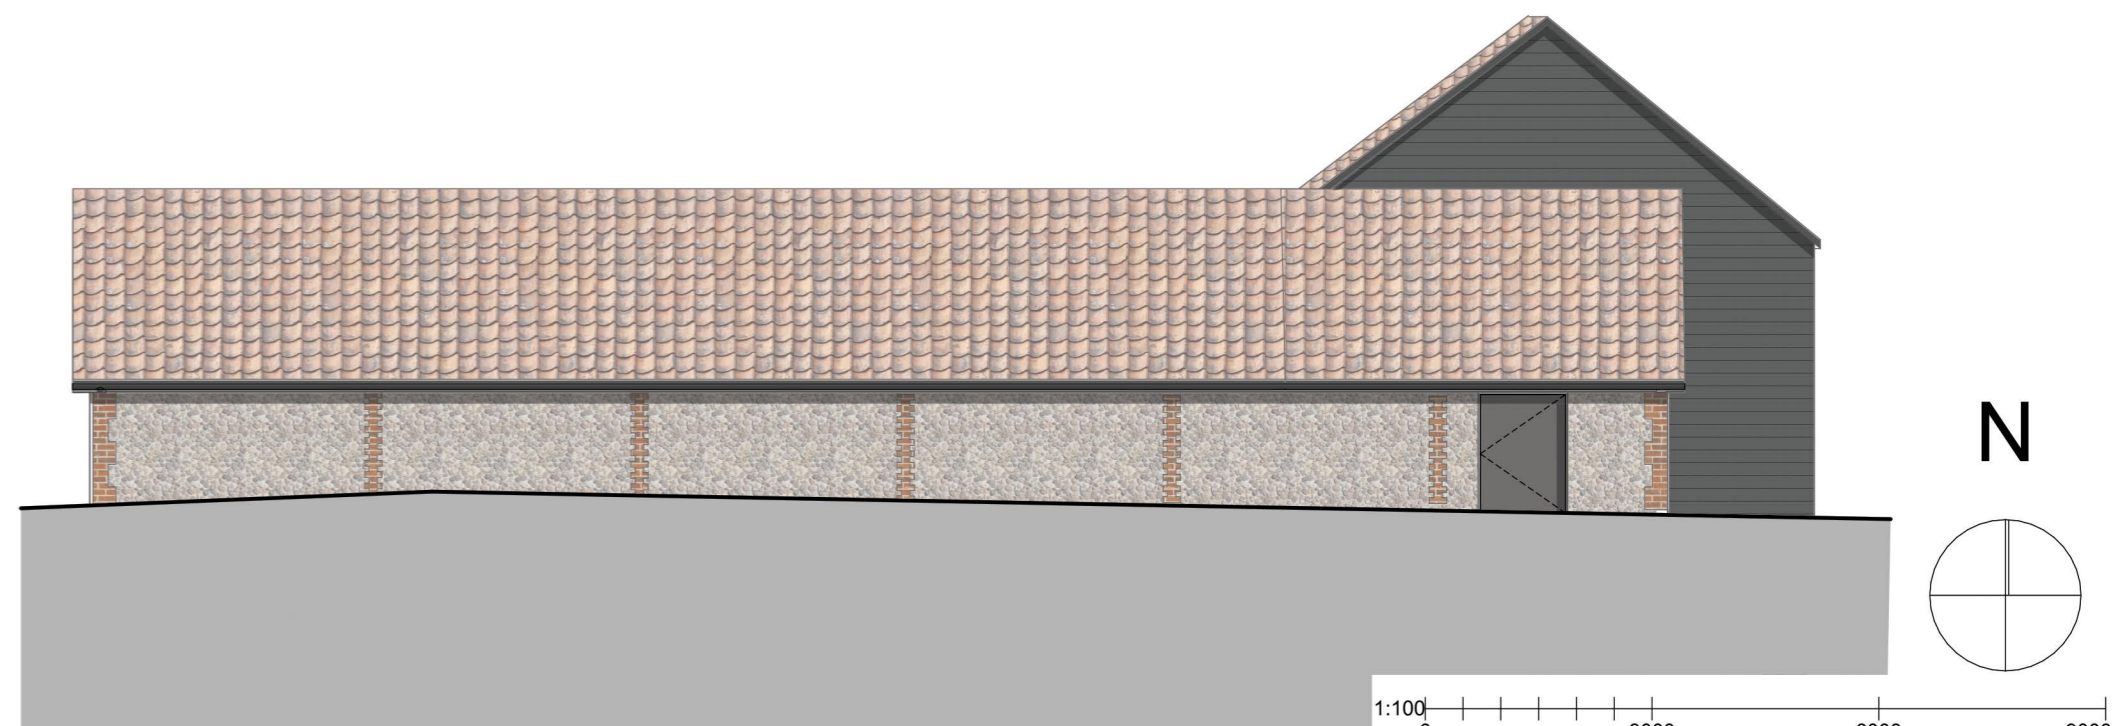

North Elevation

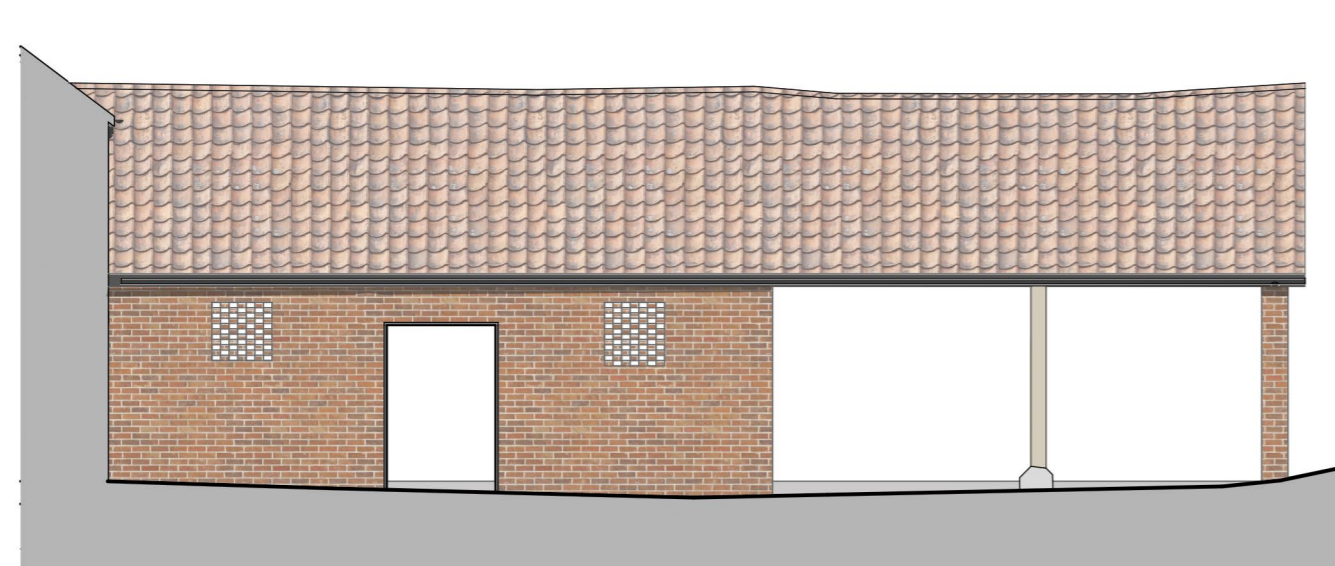

South Courtyard Elevation



North Courtyard Elevation

client		
<b>Mr A Chaplin</b>		
project		
Conversion of Barn at; Ipswich Road, Offton		
drawing		
Existing Elevations		
date	scale	@ A2
June 21	1:100	
drawn	check	
JDA	FIH	

**BROWN & CO**  
**ARCHITECTURE + PLANNING**  
 www.brown-co.com

Norwich 01603 629871 Brigg 01652 654833  
 St Neots 01480 213811 Banbury 01295 273555

Brown & Co Registered Office: The Atrium, St. George's Street, Norwich, Norfolk, NR3 1AB.  
 Registration no: OC302092. Registered in England & Wales.

19	118	010
----	-----	-----